



FOR ADDITIONAL DETAILS REFERENCE FDOT LIGHT POLE PILASTER SEE STRUCTURES STANDARD DRAWING 500
FOR JUNCTION SLAB DIMENSIONS AND REINFORCING REFERENCE SHEET HW-6

A
B PRECAST COPING WITH PILASTER SECTION

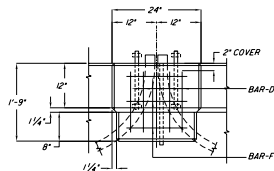


FOR ADDITIONAL DETAILS REFERENCE FDOT LIGHT POLE PILASTER SEE STRUCTURES STANDARD DRAWING 500

C PILASTER ELEVATION

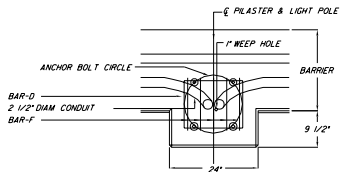

FOR ADDITIONAL DETAILS REFERENCE FDOT LIGHT POLE PILASTERS SEE STRUCTURES STANDARD DRAWING 500

B
8 PILASTER PLAN VIEW

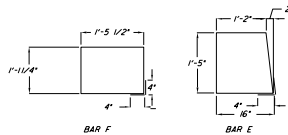

REBAR SCHEDULE


MARK	SIZE	QTY	LENGTH	BENDING
D	#5	5	AS DETAILED	AS DETAILED
F	#5	3	AS DETAILED	AS DETAILED

D
8 PILASTER REINFORCING SCHEDULE

HILFKER PRODUCTS ARE COVERED BY UNITED STATES AND FOREIGN PATENTS AND PATENTS PENDING. MATERIAL CONTAINED HEREIN IS PROPRIETARY PROPERTY OF T&B STRUCTURAL SYSTEMS AND MAY NOT BE REPRODUCED OR TRANSMITTED, IN ANY FORM OR BY ANY MEANS, ELECTRONIC OR MECHANICAL, INCLUDING PHOTOCOPYING, RECORDING, OR BY ANY INFORMATION STORAGE AND RETRIEVAL SYSTEM.

THE DESIGN CONTAINED IN THIS DRAWING IS BASED ON INFORMATION SUPPLIED BY THE USER CONSULTANT. THIS IS CERTIFYING THE INTERNAL STABILITY OF THE WALL MASS ONLY. ALL EXTERNAL STABILITY REQUIREMENTS ARE THE RESPONSIBILITY OF THE OWNER.

T&B STRUCTURAL SYSTEMS, INC.
ENGINEERED STRUCTURES
637 WEST HURST BLVD.
HURST, TEXAS 76053
888-280-9858

 

STATE OF FLORIDA DEPARTMENT OF TRANSPORTATION
ROAD DESIGN

RETAINING WALL SYSTEM
HILFKER SQUARE PANEL

Designed By	Checked	Date	Approved By
YHT	YHT	00	WJZ
Drawn By	Checked By	9 of 13	5021

