



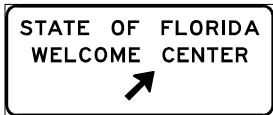

Sign No. FTP-17

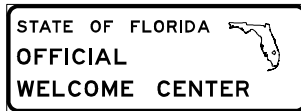


Sign No. FTP-18



Sign No. FTP-19



Sign No. FTP-20

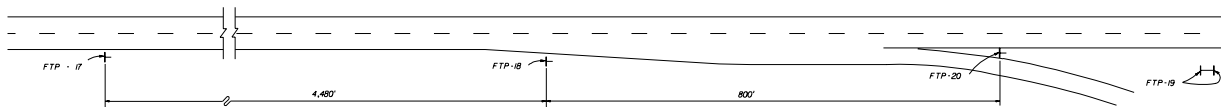

Note: Roadway not drawn to scale
Distances shown are adequate for driver communication
but may be altered slightly if conditions require.

Notes:

- (1) Signs and sign structures shall be erected in accordance with the details shown on Index 9535.
- (2) Sign FTP-19 shall be located on the Welcome Center grounds in proximity to the building and as far from the main line roadway as possible (2 signs back to back).
- (3) Sign FTP-17, 18, 19 shall be located on limited access highways only.
- (4) All legend to be Series E.
- (5) See Index 17355 for sign details.



Sign No. FTP-21

Note: Sign FTP-21 shall be used as a supplemental guide sign at interchanges which have a Tourist Information Center approved for such signing (locate half-way between normal guide signs)

FOR LIMITED ACCESS HIGHWAYS


STATE OF FLORIDA DEPARTMENT OF TRANSPORTATION
TRAFFIC DESIGN

WELCOME CENTER SIGNING


Drawn By	Checked By	Approved By	Date
		<i>C. Hank A. Smith</i>	07-17
DESIGNED BY	CHECKED BY	DATE	SCALE
		00	1 of 2
17351			



SIGN NO. FTP-22A

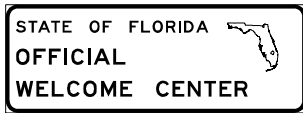


SIGN NO. FTP-19

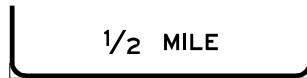

SIGN NO. FTP-22B



SIGN NO. FTP-23

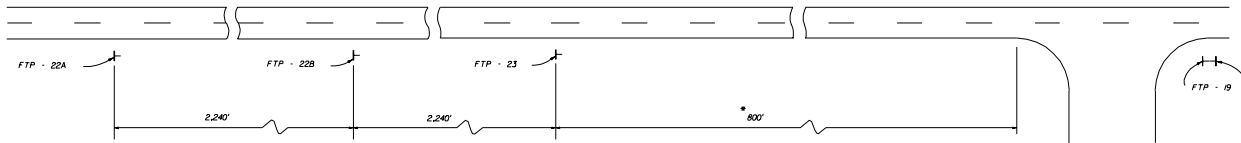

Note :
One sign FTP-22A or 22B should be used depending on speed, roadside development & geometric conditions.

NOTE :
Roadway not drawn to scale

* 800' Maximum For Rural Conditions
50' Minimum For Congested Areas

- Notes
- (1) Signs and sign structures shall be erected in accordance with the details shown on Index 9535.
 - (2) Sign FTP-19 shall be located on the Welcome Center grounds in proximity to the building and as far from the Main Line Roadway as possible (2 signs back to back)
 - (3) All legend to be Series E.

FOR PRIMARY HIGHWAYS

STATE OF FLORIDA DEPARTMENT OF TRANSPORTATION
TRAFFIC DESIGN

WELCOME CENTER SIGNING

DESIGNED BY	DATE	APPROVED BY	SCALE	DATE
	07-75	<i>Charles A. Scott</i>		
DRAWN BY	07-75	STUDY TITLE: WELCOME CENTER		
CHECKED BY	07-75	00	2 of 2	17351