




FTP - 1  
2' X 2'-6"  
1/4" Radii 3" Border  
5" Series C Legend  
White Background  
Black Legend & Border

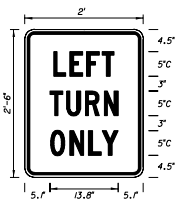


FTP - 2  
2' X 2'-6"  
1/4" Radii 3" Border  
5" Series C Legend  
White Background  
Black Legend & Border

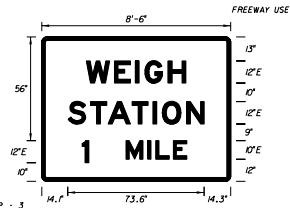


FTP - 3  
8'-6" X 5'-6"  
3" Radii 2" Border  
Series E Legend  
Green Background  
White Legend & Border

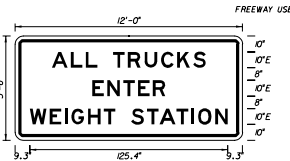


FTP - 4  
12' X 5'-6"  
3" Radii 2" Border  
10" Series E Legend  
White Background  
Black Legend & Border

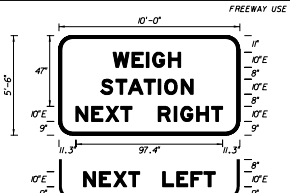


FTP - 5  
10' X 5'-6"  
3" Radii 2" Border  
10" Series E Legend  
Green Background  
White Legend & Border

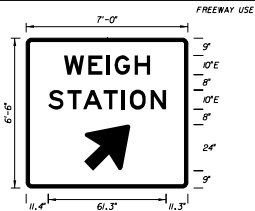


FTP - 6  
7' X 6'-6"  
3" Radii 2" Border  
10" Series E Legend  
Green Background  
White Legend & Border

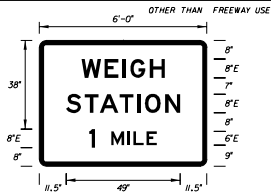


FTP - 7  
6' X 4'-6"  
3" Radii 2" Border  
Series E Legend  
Green Background  
White Legend & Border

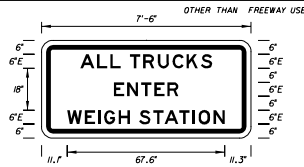

FTP - 8  
7'-6" X 3'-6"  
3" Radii 2" Border  
6" Series E Legend  
White Background  
Black Legend & Border

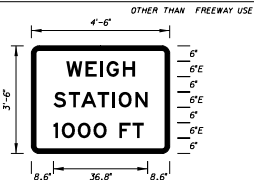


FTP - 9  
4'-6" X 3'-6"  
3" Radii 2" Border  
6" Series E Legend  
Green Background  
White Legend & Border

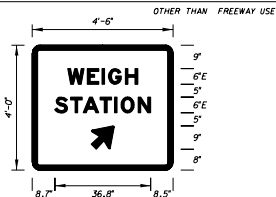


FTP - 10  
4'-6" X 4'  
3" Radii 2" Border  
6" Series E Legend  
Green Background  
White Legend & Border

FTP - 10A - Right Arrow  
FTP - 10B - Left Arrow

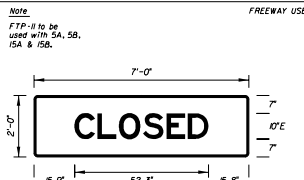

FTP - 11  
7' X 2'  
1/4" Radii 2" Border  
10" Series E Legend  
Green Background  
White Legend & Border

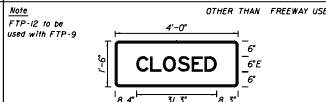


FTP - 12 - 4' X 1'-6" 1/4" Radii 2" Border - 6" Series E Legend  
Green Background White Legend & Border


STATE OF FLORIDA DEPARTMENT OF TRANSPORTATION  
TRAFFIC DESIGN

SPECIAL SIGN DETAILS

Drawn By	Checked By	Date	Approved By
			Clark A. Scott
			STUDY TITLE: PMS 210-2007
			SCALE: 1/8" = 1'-0"
			Sheet No. 00
			1 of 12
			17355

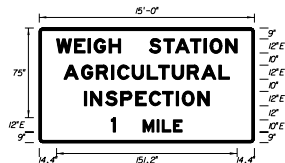


FTP - 13  
15' X 8'  
3" Radii 2" Border  
Series E Legend  
Green Background  
White Legend & Border

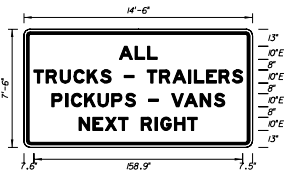


FTP - 14A  
14'-6" X 7'-6"  
3" Radii 2" Border  
10" Series E Legend  
White Background  
Black Legend & Border


On Interstate Station  
Delete, Pickups-Vans,  
and reduce Sign height  
accordingly.

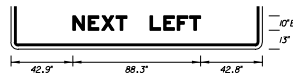


FTP - 14B  
14'-6" X 7'-6"  
3" Radii 2" Border  
10" Series E Legend  
White Background  
Black Legend & Border

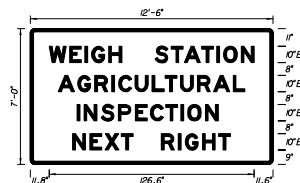

FTP - 15A  
12'-6" X 7'  
3" Radii 2" Border  
10" Series E Legend  
Green Background  
White Legend & Border

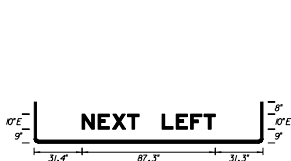


FTP - 15B  
12'-6" X 7'  
3" Radii 2" Border  
Series E Legend  
Green Background  
White Legend & Border

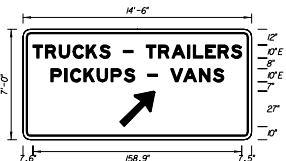


FTP - 16  
14'-6" X 7'  
3" Radii 2" Border  
Series E Legend  
Green Background  
White Legend & Border


FTP - 16A - RIGHT ARROW  
FTP - 16B - LEFT ARROW

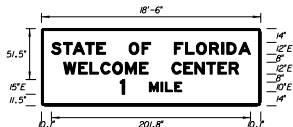

FTP - 17  
18'-6" X 6'-6"  
3" Radii 2" Border  
Series E Legend  
Blue Background  
White Legend & Border

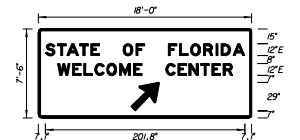


FTP - 18  
18' X 7'-6"  
3" Radii 2" Border  
Series E Legend  
Blue Background  
White Legend & Border

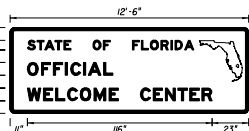

FTP - 19  
12'-6" X 4'-6"  
3" Radii 2" Border  
Series E Legend  
Blue Background  
White Legend & Border



FTP - 20  
6'-6" X 5'-6"  
3" Radii 2" Border  
Series E Legend  
Blue Background  
White Legend & Border

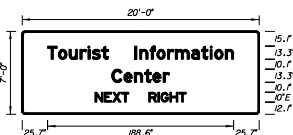


FTP - 21  
20' X 7'  
3" Radii 2" Border  
Blue Background  
White Legend & Border


STATE OF FLORIDA DEPARTMENT OF TRANSPORTATION  
TRAFFIC DESIGN

SPECIAL SIGN DETAILS


Drawn By	Checked By	Date	Approved By
SIGN TITLE: PMS 1000000			
Drawn By	Checked By	DATE	SCALE
		00	2 of 12
			17355

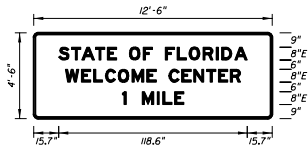

FTP - 22A  
12'-6" X 4'-6"  
3" Radii 2" Border  
8" Series E Legend  
Blue Background  
White Legend & Border

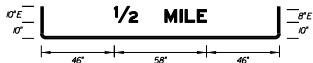


FTP - 22B  
12'-6" X 5"  
3" Radii 2" Border  
8" Series E Legend  
Blue Background  
White Legend & Border

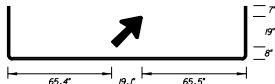

FTP - 23  
12'-6" X 31'-6"  
1 1/2" Radii 2" Border  
Blue Background  
White Legend & Border



FTP - 24  
1' X 7'-6"  
1 1/2" Radii 3/4" Border  
White Background  
Green Legend & Border

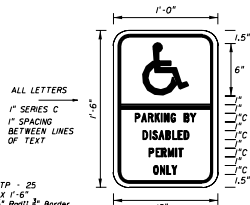


FTP - 25  
1' X 1'-6"  
1 1/2" Radii 3/4" Border  
1" Series C Legend  
Color Background  
Legend and Border

Top Bottom  
Blue White  
White Black




FTP - 26  
1'-6" X 2'-6"  
1 1/2" Radii 3/4" Border  
1 1/2" Series C Legend  
Color Background  
Legend and Border

Top Bottom  
Blue White  
White Black

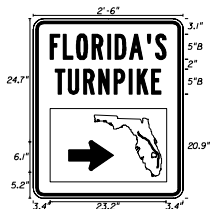

FTP - 27  
1'-6" X 3"  
1 1/2" Radii 3/4" Border  
Green Background  
White Legend & Border

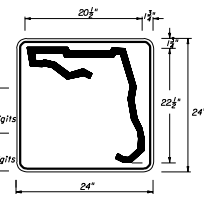


FTP - 28  
2' X 2'  
1 1/2" Radii 1 1/2" Border  
White Background  
Black Legend & Border

See Sheet 4 For Additional Details




FTP - 29  
6' X 5'  
Blue Background  
Yellow Legend & Border

SEE SHEET 4 FOR DETAILS.

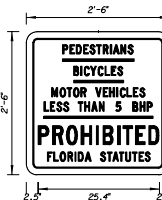


\* 2" Series C  
\*\* 4" Series C

FTP - 30  
2'-6" X 2'-6"  
1 1/2" Radii 3/4" Border  
White Background  
Black Legend & Border

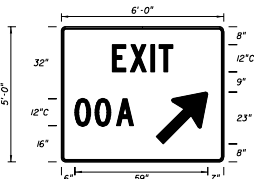

FTP - 31  
6' X 5'  
3" Radii 2" Border  
Series C Legend  
Green Background  
White Legend & Border

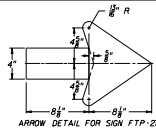


ARROW DETAIL FOR SIGN FTP-27


STATE OF FLORIDA DEPARTMENT OF TRANSPORTATION  
TRAFFIC DESIGN

SPECIAL SIGN DETAILS

Designed By	Name	Date	Approved By
Drawn By			<i>C. Clark</i>
Checked By			State Traffic Signs Engineer
	Revision	Sheet No.	Index No.
	00	3 of 12	17.355

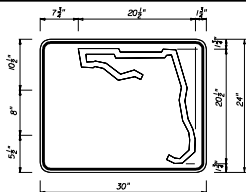


3 or 4 DIGITS

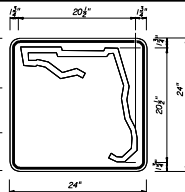

1 or 2 DIGITS


NUMERAL SIZE

DIGITS	NUMERAL SIZE (mm)	SERIES	PANEL SIZE (mm)
1-2	10"	D	24" x 24"
3	8"	C	24" x 30"
4	8"	C	24" x 30"

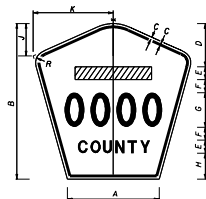


- Notes:
- All Legend Series "D".
  - Color: Yellow Legend and Border on Blue Background.
  - When used on a guide sign, marker must be overlaid on a rectangular Yellow Background as shown in chart. \*\*

INDEPENDENT USE OTHER THAN FREEWAY

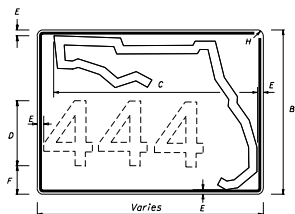

3 OR MORE DIGITS

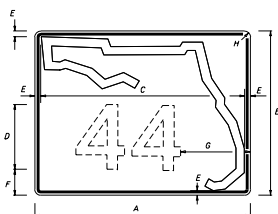

1 OR 2 DIGITS

A	B	C	D	E	F	G	H
30"	24"	26"	12"	1 1/4"	2 3/4"	8 1/4"	1 1/4"
36"	30"	32"	15"	1 1/4"	3 1/4"	8 3/4"	1 1/2"
42"	36"	38"	15"	1 1/4"	6 1/4"	11"	1 1/4"


GUIDE SIGN USE

- Notes:
- Florida marker shall have Black Legend with White Background.
  - Stroke width of State outline to be 1" for independent use and 1 1/4" for Guide Sign.
  - Numbers are series D.

FLORIDA ROUTE MARKER  
FTP - 28

SIGN	DIMENSIONS													**			
	A	B	C	D	E	F	G	H	J	K	R	S					
1 & 2 DIGIT POST MOUNTED	14 3/8"	24"	1 1/2"	5"	2"	2"	8"	3"	5 1/2"	12 3/8"	1 1/4"	5 5/8"					
3 DIGIT POST MOUNTED	17 3/4"	30"	1 1/2"	7 1/4"	2 1/2"	2 1/2"	8"	4 1/2"	6 1/2"	15 1/2"	1 1/4"	6 3/8"					
4 DIGIT POST MOUNTED	21 1/4"	36"	1 1/2"	8"	3"	3"	8"	8"	7 1/2"	18 1/2"	1 3/8"	7 1/2"					
2 DIGIT OVERHEAD	21 1/4"	36"	3/4"	8"	3"	3"	12"	4"	7 1/2"	18 1/2"	1 3/8"	7 1/2"	***	40" x 41"			
3 DIGIT OVERHEAD	29 1/4"	36"	3/4"	8"	3"	3"	12"	4"	8"	21 3/8"	2 1/4"	8 1/4"	***	40" x 44"			
4 DIGIT OVERHEAD	36 3/4"	42"	3/4"	11"	3"	3"	12"	7"	10 1/2"	26"	2 1/4"	8 1/2"	***	42" x 52"			

COUNTY ROUTE MARKER DETAIL  
FTP - 29

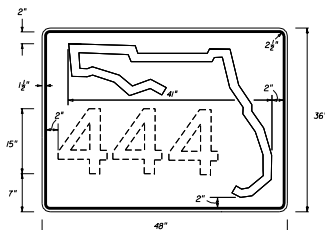


1-3 DIGITS 375 SERIES C  
4 DIGITS 300 SERIES C

INDEPENDENT USE FOR FREEWAY


STATE OF FLORIDA DEPARTMENT OF TRANSPORTATION  
TRAFFIC DESIGN

SPECIAL SIGN DETAILS


Designed By	Checked By	Date	Approved By
			<i>C. L. Smith</i>
Drawn by			STATE TRAFFIC ENGINEER
Checked by			00 4 of 12 17355

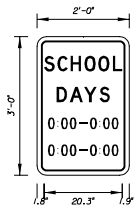

FTP - 32  
2' X 3'  
1 1/2" Radii 3/4" Border  
White Background  
Black Legend & Border

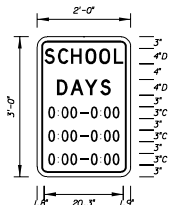


FTP - 32A  
2' X 3'  
1 1/2" Radii 3/4" Border  
White Background  
Black Legend & Border

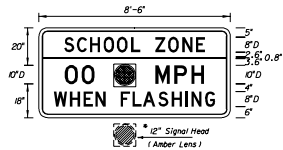


FTP - 33  
8'-6" X 4'  
3" Radii 2" Border  
Series D Legend  
Yellow Background Top White Background Bottom  
Black Legend & Border


\* Note:  
Flashing beacon may  
be placed within or  
below panel.

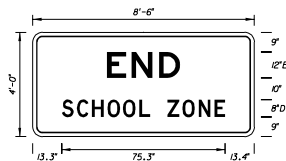


FTP - 34  
8'-6" X 4'  
3" Radii 3/4" Border  
White Background  
Black Legend & Border

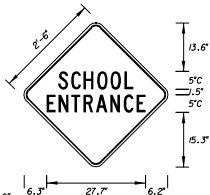


FTP - 35  
2'-6" X 2'-6"  
5" Series C Legend  
2" Radii 3/4" Border  
Yellow Background  
Black Legend & Border

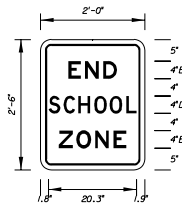

FTP - 36  
2' X 2'-6"  
4" Series D and E Legend  
1 1/2" Radii 3/4" Border  
White Background  
Black Legend & Border

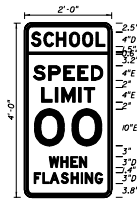

FTP - 37  
2' X 4'  
1 1/2" Radii 3/4" Border  
Top Background Yellow Bottom Background White  
Black Legend & Border Top and Bottom

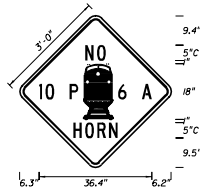


FTP - 38  
3' X 3'  
2" Radii 3/4" Border  
5" Series C Legend  
Yellow Background  
Black Legend & Border



FTP - 38A  
3' X 2'  
Series C Legend  
2" Radii 3/4" Border  
Yellow Background  
Black Legend & Border




FTP - 38B  
3' X 3'  
Series C Legend  
2" Radii 3/4" Border  
Yellow Background  
Black Legend & Border

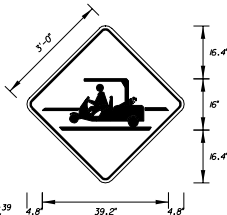


FTP - 39  
3' X 3'  
2" Radii 3/4" Border  
Yellow Background  
Black Legend & Border

Remove the two crosswalk  
stripes for advance warning sign.


STATE OF FLORIDA DEPARTMENT OF TRANSPORTATION TRAFFIC DESIGN			
SPECIAL SIGN DETAILS			
Drawn By	Checked By	Approved By	Date
		<i>Charles A. Scott</i>	
Drawn By	Checked By	00	5 of 12
Checked By			17355

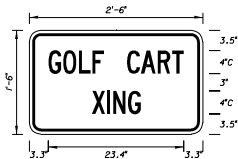


FTP - 39A  
2'-6" X 1'-6"  
1½" Radii ¾" Border  
4" Series C Legend  
Yellow Background  
Black Legend & Border

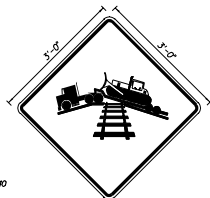


FTP - 40  
3' X 3'  
2" Radii ¾" Border  
Yellow Background  
Black Legend & Border

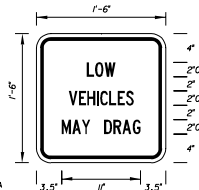


FTP - 40A  
1'-6" X 1'-6"  
1½" Radii ¾" Border  
2" Series C Legend  
Yellow Background  
Black Legend & Border

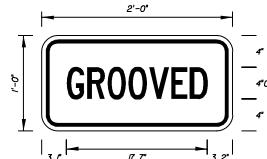


FTP - 41  
2' X 1'  
1½" Radii ¾" Border  
4" Series C Legend  
Yellow Background  
Black Legend & Border

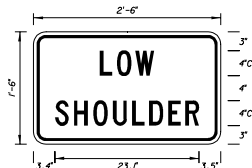


FTP - 42  
2'-6" X 1'-6"  
1½" Radii ¾" Border  
4" Series C Legend  
Yellow Background  
Black Legend & Border

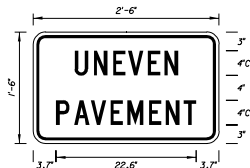


FTP - 43  
2'-6" X 1'-6"  
1½" Radii ¾" Border  
4" Series C Legend  
Yellow Background  
Black Legend & Border

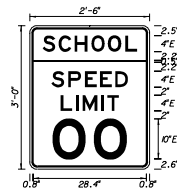


FTP - 44  
2'-6" X 3'  
1½" Radii ¾" Border  
Series E Legend  
Yellow Background Top White Background Bottom  
Black Legend & Border

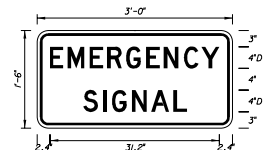


FTP - 45  
3' X 1'-6"  
1½" Radii ¾" Border  
4" Series D Legend  
Yellow Background  
Black Legend & Border

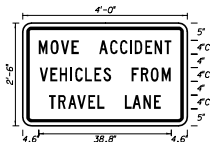

FTP - 46  
4' X 2'-6"  
2" Radii ¾" Border  
4" Series C Legend  
White Background  
Black Legend & Border

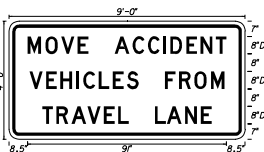

FTP - 46A  
9' X 4'-6"  
3" Radii ¾" Border  
8" Series D Legend  
White Background  
Black Legend & Border

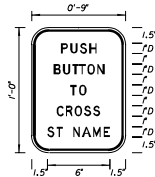


FTP - 47  
9" X 12"  
1½" Radii ¾" Border  
7" Series D Legend  
White Background  
Black Legend & Border


STATE OF FLORIDA DEPARTMENT OF TRANSPORTATION  
TRAFFIC DESIGN

SPECIAL SIGN DETAILS

Designed By	Checked By	Approved By	DATE
		<i>C. Clark</i>	
Drawn By		STATE OF FLORIDA DEPARTMENT OF TRANSPORTATION	
Checked By		6 of 12	17355

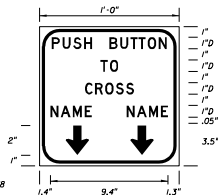


FTP - 48  
1' x 1'  
 $1\frac{1}{2}$ " Radii  $\frac{3}{4}$ " Border  
1" Series D Legend  
White Background  
Black Legend & Border

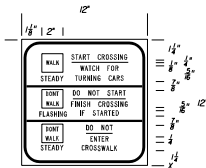


FTP - 49  
1' x 1'  
 $1\frac{1}{2}$ " Radii  $\frac{3}{4}$ " Border  
Series C Legend  
White Background  
Black Legend & Border

Notes for FTP 49:


1. Text for FTP 49 shall be  $\frac{1}{2}$ " except (WALK) and (DON'T WALK) which will be  $\frac{3}{8}$ ".
2. Spacing between lines of legend shall be  $\frac{3}{8}$ " except as noted.
3. Underbar spacing as detailed.
4. Colors shall be White background with Black legend and border  
Walk Plaque - White legend on Black background  
Don't Walk Plaque - Orange legend on Black background  
The International symbol may be used for walk and don't walk

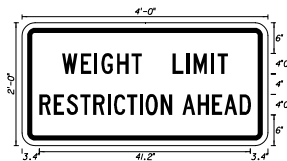

FTP - 50  
5' x 2'  
 $1\frac{1}{2}$ " Radii  $\frac{3}{4}$ " Border  
4" Series C  
Yellow Background  
Black Legend & Border

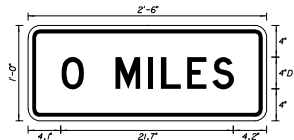


FTP - 51  
3' x 1'  
 $1\frac{1}{2}$ " Radii  $\frac{3}{4}$ " Border  
4" Series D  
White Background  
Black Legend & Border

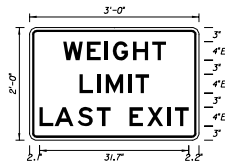

FTP - 52  
3' x 2'  
 $1\frac{1}{2}$ " Radii  $\frac{3}{4}$ " Border  
4" Series C  
White Background  
Black Legend & Border




FTP - 53  
2' Diameter  
 $\frac{3}{4}$ " Border  
3" Series C  
Blue Background  
White Legend - Border & Symbol

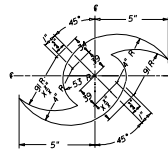


DETAIL 'A' for FTP - 53


Symbol

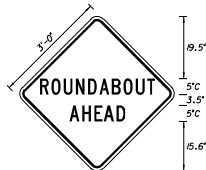

FTP - 54  
3' x 3'  
2" Radii  $\frac{3}{4}$ " Border  
5" Series D  
Yellow Background  
Black Legend & Border

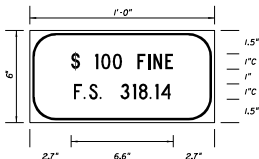

FTP - 55  
1' x 6"  
 $1\frac{1}{2}$ " Radii  $\frac{3}{4}$ " Border  
1" Series C  
White Background  
Black Legend & Border  
Supplemental panel for the FTP-25 and FTP-26 signs

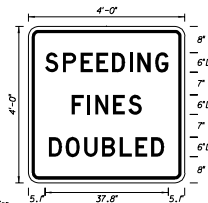


FTP - 56  
Freeway Sign  
4' x 4'  
3" Radii  $\frac{3}{4}$ " Border  
6" Series D  
White Background  
Black Legend & Border


STATE OF FLORIDA DEPARTMENT OF TRANSPORTATION  
TRAFFIC DESIGN

SPECIAL SIGN DETAILS

Designed By	Drawn By	Checked By	Name	Date	Approved By	Scale	Sheet No.	Total No.
					<i>John A. Smith</i>			
							7 of 12	17355

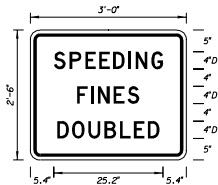


FTP - 57  
Arterial Sign  
3' x 2'-6"  
2" Radii 3/4" Border  
4" Series D  
White Background  
Black Legend & Border

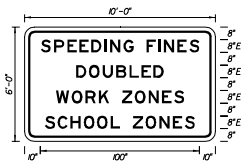

FTP - 58  
State Line Sign  
10' x 6'  
3" Radii 2" Border  
8" Series E  
White Background  
Black Legend & Border




FTP - 59  
3' x 2'  
1 1/2" Radii 3/4" Border  
6" Series B  
Blue Background  
White Legend & Border

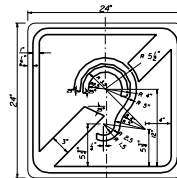

FTP - 60  
24" x 24"  
1 1/2" Radii 3/4" Border  
Blue Background  
White Legend & Border

INTERNATIONAL SYMBOL OF ACCESS FOR HEARING LOSS

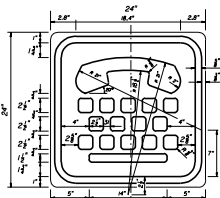

FTP - 61  
24" x 24"  
1 1/2" Radii 3/4" Border  
Blue Background  
White Legend & Border

INTERNATIONAL TDD SYMBOL




FTP - 62  
4' x 4'  
3" Radii 1" Border  
Series D  
Blue Background  
White Legend & Border

STATE OF FLORIDA DEPARTMENT OF TRANSPORTATION  
TRAFFIC DESIGN


SPECIAL SIGN DETAILS

Designed By	Checked By	Approved By	Scale	Sheet No.	Proj. No.
		<i>Charles Scott</i>			
				00	8 of 12
					17355




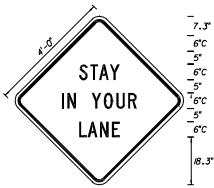

MOT - 1  
4' x 4'  
3" Radii 3/4" Border  
6" Series C Legend  
Orange Background  
Black Legend & Border

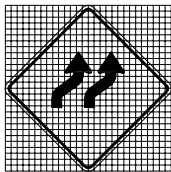


MOT - 2  
4' x 4'  
3" Radii 3/4" Border  
Grid - 2' x 2'  
Orange Background  
Black Arrows & Border

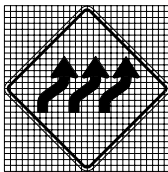


MOT - 3  
4' x 4'  
3" Radii 3/4" Border  
Grid - 2' x 2'  
Orange Background  
Black Arrows & Border




MOT - 4  
4' x 4'  
3" Radii 3/4" Border  
Orange Background  
Black Arrows & Border

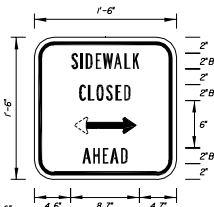


MOT - 5  
1'-6" X 1'-6"  
2" Radii 3/4" Border  
2" Series B Legend  
White Background  
Black Legend & Border

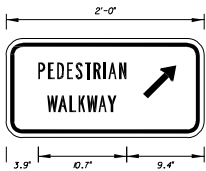


MOT - 6  
2' x 1'  
1 1/2" Radii 3/4" Border  
2" Series B Legend  
White Background  
Black Legend & Border

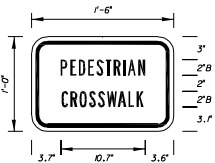


MOT - 7  
1'-6" X 1'  
1 1/2" Radii 3/4" Border  
2" Series B Legend  
White Background  
Black Legend & Border

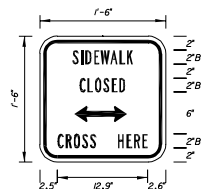


MOT - 8  
1'-6" X 1'-6"  
2 1/2" Radii 3/4" Border  
2" Series B Legend  
White Background  
Black Legend & Border

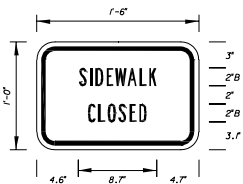

MOT - 9  
1'-6" X 1'  
1 1/2" Radii 3/4" Border  
2" Series B Legend  
White Background  
Black Legend & Border

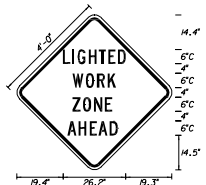

MOT - 10  
4' x 4'  
3" Radii 3/4" Border  
6" Series C Legend  
Orange Background  
Black Legend & Border

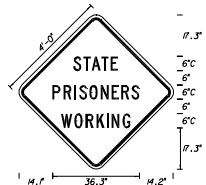


MOT - 11  
4' x 4'  
3" Radii 3/4" Border  
6" Series C Legend  
Orange Background  
Black Legend & Border

STATE OF FLORIDA DEPARTMENT OF TRANSPORTATION  
TRAFFIC DESIGN


### SPECIAL SIGN DETAILS

Designed By	Name	Date	Approved By	Signature
Drawn By				<i>Charles Smith</i>
Checked By				


00 9 of 12 17355  
FIELD USE ONLY

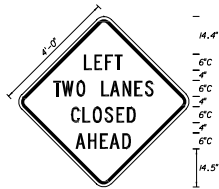


MOT - 12  
4' X 4'  
3" Radii  $\frac{3}{4}$ " Border  
6" Series C Legend  
Orange Background  
Black Legend & Border

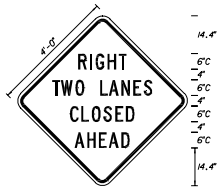


MOT - 13  
4' X 4'  
3" Radii  $\frac{3}{4}$ " Border  
6" Series C Legend  
Orange Background  
Black Legend & Border

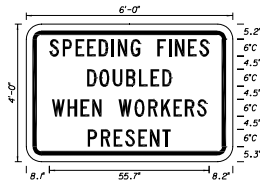

MOT - 14  
6' X 4'  
3" Radii  $\frac{3}{4}$ " Border  
6" Series C Legend  
White Background  
Black Legend & Border

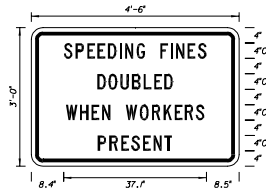


MOT - 15  
4'-6" X 3'  
3" Radii  $\frac{3}{4}$ " Border  
4" Series C Legend  
White Background  
Black Legend & Border

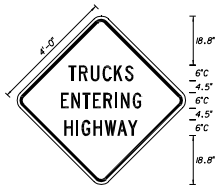


MOT - 16  
4' X 4'  
3" Radii  $\frac{3}{4}$ " Border  
6" Series C Legend  
Orange Background  
Black Legend & Border

STATE OF FLORIDA DEPARTMENT OF TRANSPORTATION TRAFFIC DESIGN				
SPECIAL SIGN DETAILS				
	Name	Date	Approved By	
Designed By			<i>Charles A. Smith</i>	
Drawn By			SECTION	FLORIDA PROJECT
Checked By			SECTION	Sheet No. 17355
			00	10 of 12

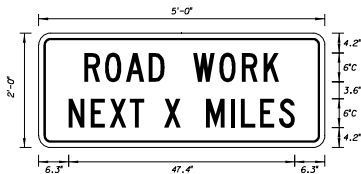


W20-1  
5' X 2'  
1.5 Road/1.75 Border  
6" Series C Legend  
Orange Background  
Black Legend & Border

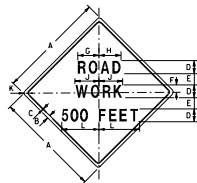


W20-1A  
LEGEND AND BORDER: BLACK  
BACKGROUND: ORANGE

DIMENSIONS IN INCHES											
A	B	C	D	E	F	G	H	J	K	L	
36	$\frac{5}{8}$	$\frac{7}{8}$	5D	$3\frac{1}{2}$	$3\frac{1}{2}$	$8\frac{3}{8}$	$8\frac{7}{8}$	9	$2\frac{1}{2}$	$17\frac{1}{2}$	
48	$\frac{3}{4}$	$1\frac{1}{4}$	TD	$4\frac{1}{2}$	$4\frac{1}{2}$	$11\frac{11}{16}$	$12\frac{1}{8}$	$12\frac{3}{8}$	3	24	

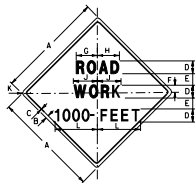


W20-1B  
LEGEND AND BORDER: BLACK  
BACKGROUND: ORANGE

DIMENSIONS IN INCHES											
A	B	C	D	E	F	G	H	J	K	L	
36	$\frac{5}{8}$	$\frac{7}{8}$	5D	$3\frac{1}{2}$	$3\frac{1}{2}$	$8\frac{3}{8}$	$8\frac{7}{8}$	9	$2\frac{1}{2}$	$18\frac{3}{8}$	
48	$\frac{3}{4}$	$1\frac{1}{4}$	TD	$4\frac{1}{2}$	$4\frac{1}{2}$	$11\frac{11}{16}$	$12\frac{1}{8}$	$12\frac{3}{8}$	3	$25\frac{7}{8}$	

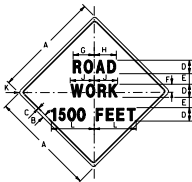


W20-1C  
LEGEND AND BORDER: BLACK  
BACKGROUND: ORANGE

DIMENSIONS IN INCHES											
A	B	C	D	E	F	G	H	J	K	L	
36	$\frac{5}{8}$	$\frac{7}{8}$	5D	$3\frac{1}{2}$	$3\frac{1}{2}$	$8\frac{3}{8}$	$8\frac{7}{8}$	9	$2\frac{1}{2}$	$18\frac{3}{8}$	
48	$\frac{3}{4}$	$1\frac{1}{4}$	TD	$4\frac{1}{2}$	$4\frac{1}{2}$	$11\frac{11}{16}$	$12\frac{1}{8}$	$12\frac{3}{8}$	3	$25\frac{7}{8}$	

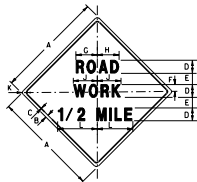

W20-1D  
LEGEND AND BORDER: BLACK  
BACKGROUND: ORANGE

DIMENSIONS IN INCHES											
A	B	C	D	E	F	G	H	J	K	L	
36	$\frac{5}{8}$	$\frac{7}{8}$	5D	$3\frac{1}{2}$	$3\frac{1}{2}$	$8\frac{3}{8}$	$8\frac{7}{8}$	9	$2\frac{1}{2}$	$16\frac{3}{4}$	
48	$\frac{3}{4}$	$1\frac{1}{4}$	TD	$4\frac{1}{2}$	$4\frac{1}{2}$	$11\frac{11}{16}$	$12\frac{1}{8}$	$12\frac{3}{8}$	3	22	

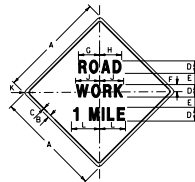


W20-1E  
LEGEND AND BORDER: BLACK  
BACKGROUND: ORANGE

DIMENSIONS IN INCHES											
A	B	C	D	E	F	G	H	J	K	L	
36	$\frac{5}{8}$	$\frac{7}{8}$	5D	$3\frac{1}{2}$	$3\frac{1}{2}$	$8\frac{3}{8}$	$8\frac{7}{8}$	9	$2\frac{1}{2}$	$11\frac{3}{4}$	
48	$\frac{3}{4}$	$1\frac{1}{4}$	TD	$4\frac{1}{2}$	$4\frac{1}{2}$	$11\frac{11}{16}$	$12\frac{1}{8}$	$12\frac{3}{8}$	3	$15\frac{3}{4}$	

STATE OF FLORIDA DEPARTMENT OF TRANSPORTATION  
TRAFFIC DESIGN

SPECIAL SIGN DETAILS

DESIGNED BY	NAME	DATE	APPROVED BY	<i>Clark A. Scott</i>
DRAWN BY			STATE TRAFFIC PENS CENTER	
CHECKED BY			00	11 of 12 17355

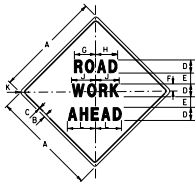

W20-IF  
 LEGEND AND BORDER: BLACK  
 BACKGROUND: ORANGE

DIMENSIONS IN INCHES										
A	B	C	D	E	F	G	H	J	K	L
36	8	8	5D	3 1/2	3 1/2	8 3/8	8 3/8	9	2 1/2	11
48	1 1/2	1 1/2	7D	4 1/2	4 1/2	11 1/8	12 1/8	12 3/8	3	15 1/2

STATE OF FLORIDA DEPARTMENT OF TRANSPORTATION  
 TRAFFIC DESIGN

**SPECIAL SIGN DETAILS**

Designed By	Name	Date	Approved By
Drawn By			<i>Charles A. Smith</i>
Checked By			STATE TRAFFIC DESIGN
	BLANKET	SHEET NO.	REF. NO.
	00	12 of 12	17355