
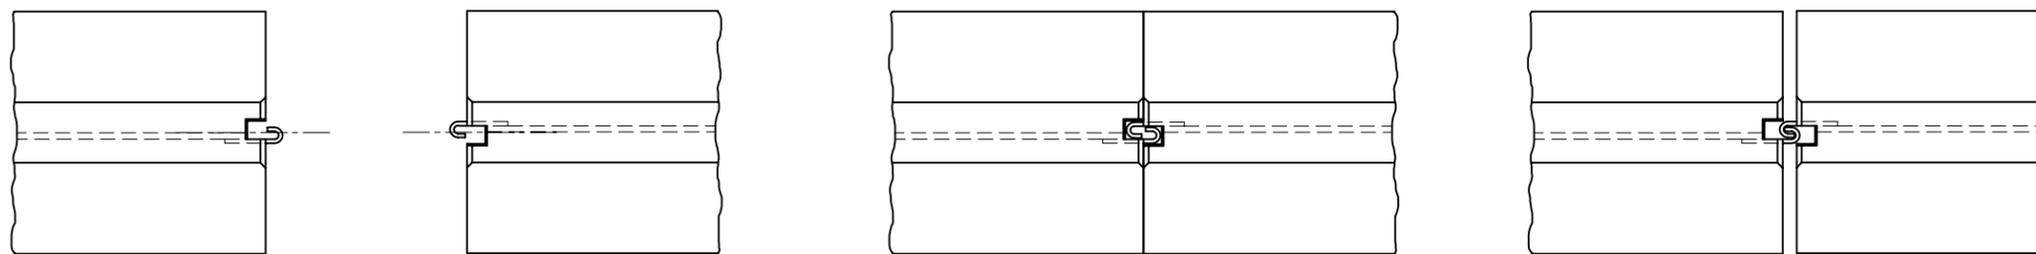


GENERAL NOTES

1. The J-J Hook temporary concrete barrier wall represented on this standard drawing is a proprietary design by Easi-Set Industries. Any infringement on the rights of the designer shall be the sole responsibility of the user.
2. This standard drawing is produced by the Florida Department of Transportation solely for the use by the Department and its assignees.
3. The J-J Hook barrier meets NCHRP 350 Test Level 3 criteria for longitudinal barrier. Use of the J-J Hook units shall be in accordance with the requirements of Interim Index No. 0415.

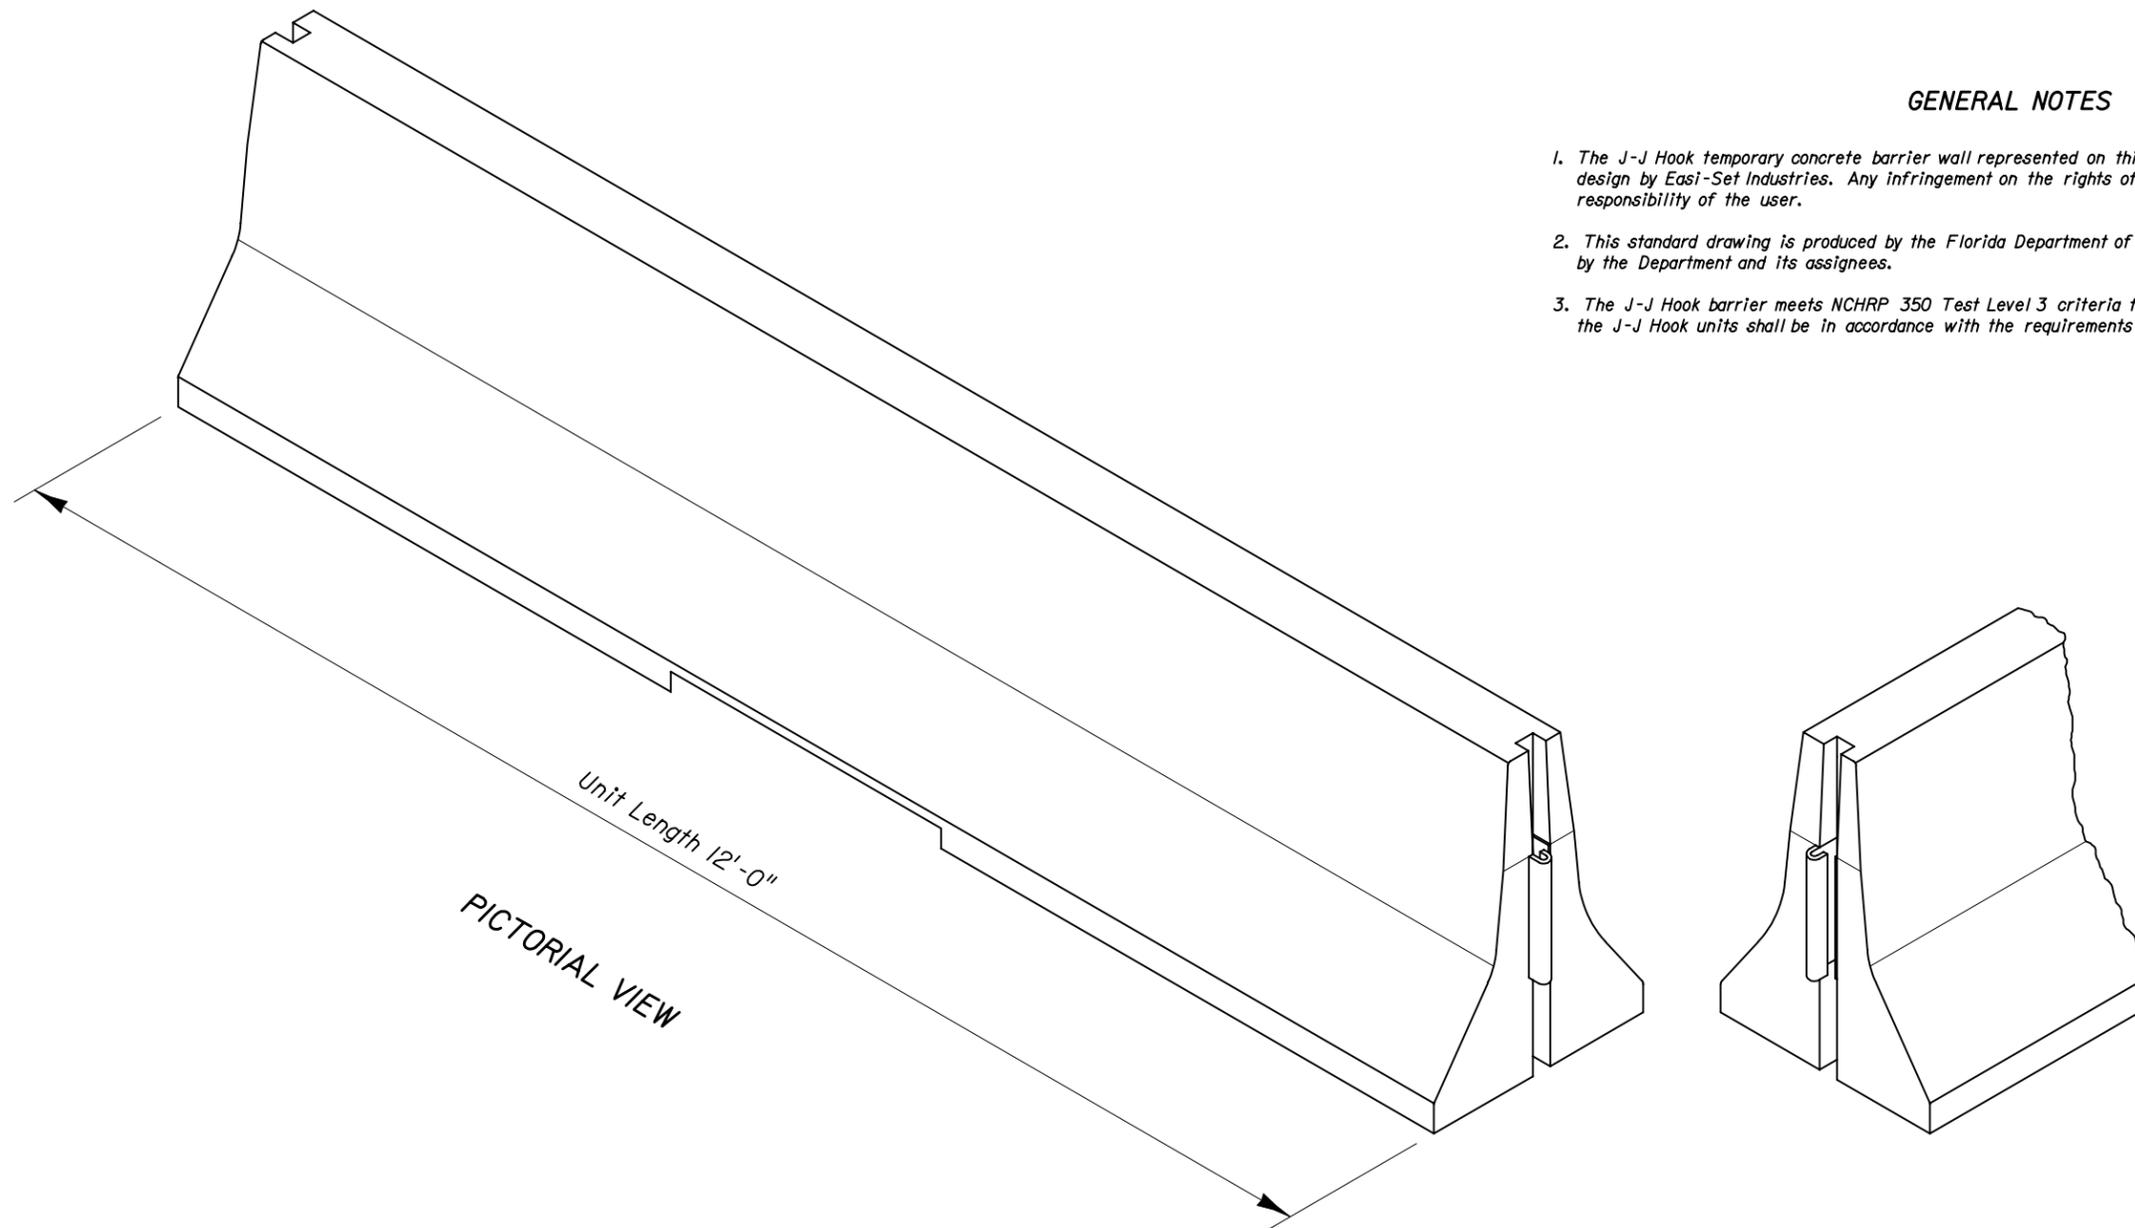

Separated

Closed

Maximum Opening

TOP VIEW

J-J HOOK CONNECTED TEMPORARY CONCRETE BARRIER WALL

INTERIM STANDARD IN ENGLISH UNITS
 APPLICABLE TO ROADWAY AND TRAFFIC
 DESIGN STANDARD BOOKLETS PUBLISHED
 IN EITHER ENGLISH OR METRIC UNITS.

Date: 08-21-03

STATE OF FLORIDA DEPARTMENT OF TRANSPORTATION		
PROPRIETARY TEMPORARY CONCRETE BARRIER		
INTERIM STANDARD	APPROVED BY <i>Samuel D. Mill</i> Roadway Design Engineer	
THIS INDEX IS A SUPPLEMENT TO THE ROADWAY AND TRAFFIC DESIGN STANDARDS, BOOKLETS DATED JANUARY 2000.	REVISION NO.	INDEX NO.
	1 of 1	413