



PLAN

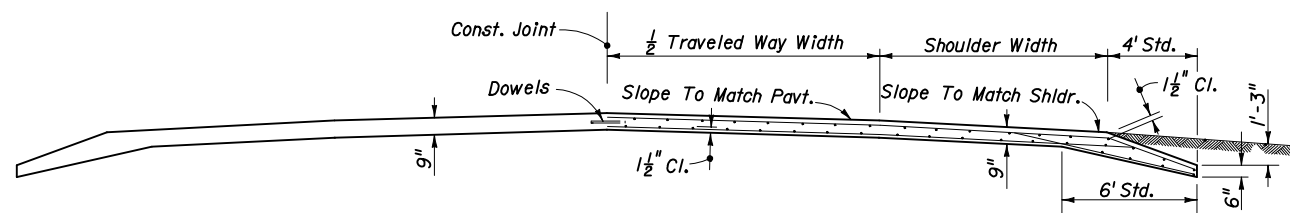


SECTION AA

Note: Class I concrete is to be used unless otherwise noted in plans or special provisions.

**REINFORCED CONCRETE
TYPE A**

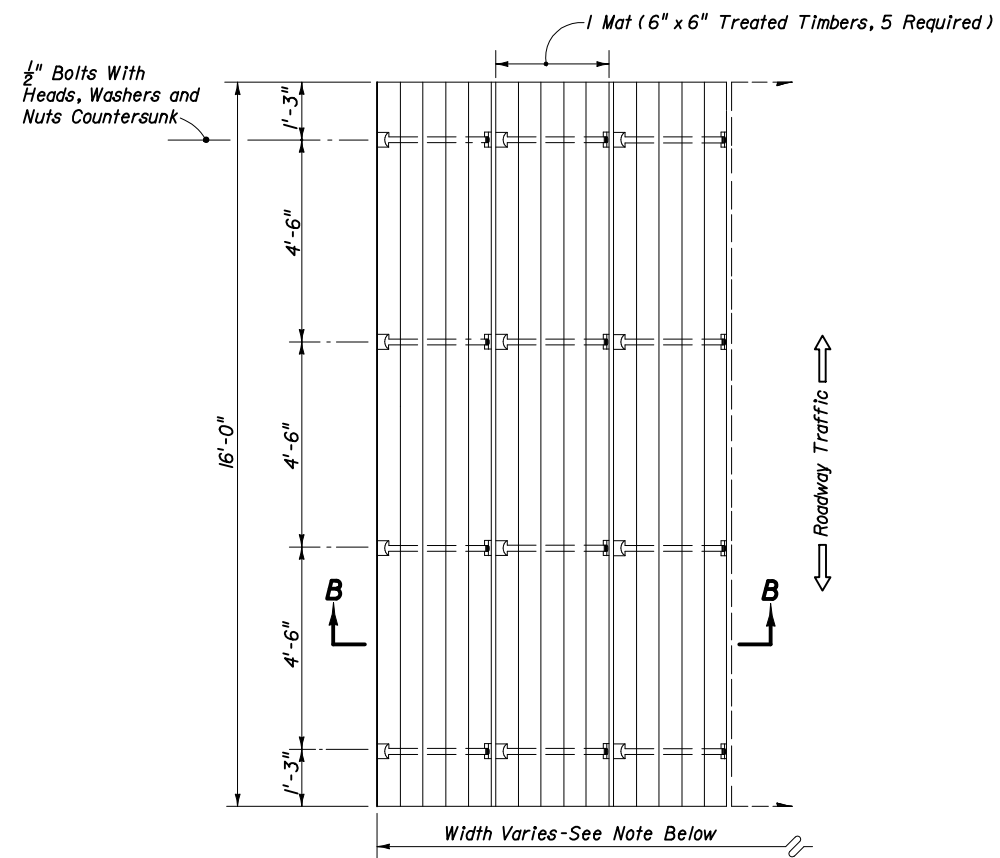

PLAN

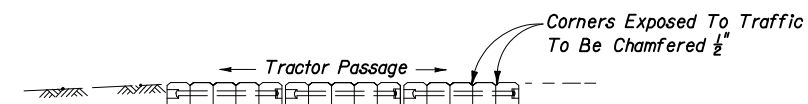

SECTION BB

Note: Tractor crossing to be constructed to match pavement cross slope.

The number of mats required will vary with the pavement width. A sufficient number of mats will be used so that the tractor crossing will extend a minimum of four feet (4') beyond roadway shoulders.

**TREATED TIMBER
TYPE B**

GENERAL NOTES

- Tractor crossing shall be paid for under the contract unit price for Tractor Crossing, EA.

TRACTOR CROSSINGS

STATE OF FLORIDA DEPARTMENT OF TRANSPORTATION					
TRACTOR CROSSINGS					
Designed By	Names	Dates	Approved By		
Drawn By	LH	01/61	<i>Ben Blankenship</i> State Roadway Design Engineer		
Checked By	CDD	01/61	Revision	Sheet No.	Index No.
			00	1 of 1	535