# STANDARD SYMBOLS FOR KEY MAP

	Highway With Full Control of Access				
	Highway With Frontage Roads				
	Highway Interchange				
='=	Proposed Controlled Access Highway				
	Divided Highway				
	Hard Surfaced Road				
	Soil, Gravel Or Shell Surfaced Road				
	Graded And Drained Road				
	Unimproved Road				
======	Primitive Road				
==== P====	Private Road				
	Streets In Inset Or Delimited Areas				
	Extension Of Local Roads Within Cities				
<u> </u>	Federal Aid Interstate Highway				
<u>FAU</u>	Federal Aid Urban Highway				
<u> </u>	Federal Aid Primary Highway				
<u>FAS</u>	Federal Aid Secondary Highway				
<i>NFR</i>	National Forest Road				
<i>SFR</i>	State Forest Road				
<i>SPR</i>	State Park Road				
<del>@</del>	Interstate Highway				
<b>6</b>	US Numbered Highway				
<u>@</u>	State Highway				
<b>@</b>	County Road				
<del></del>	Railroad				
<del></del>	Double Track Railroad				
<del>+ + +</del>	Abandoned Railroad				
<del></del>	Railroad Station				
<del></del>	Grade Crossing				
<del></del>	Railroad Above				
<del></del>	Railroad Below				
	Military Field				
	Commercial Or Municipal Airport				
Ø	Landing Area Or Strip				
	Runways				

PANISAS PARISAS PARISA	Free Ferry
	Toll Ferry
	Canal Or Drainage Ditch
<b></b>	Intracoastal Waterway
~~~~	Narrow Stream
EGHER GREET SERVE	Wide Stream
¥	Dam
	Dam Or Spillway With Lock
	Dam With Road
	Flood Control Structure
	Lake, Reservoir Or Pond
$\bigcirc$	Intermittent Pond
	Meandered Lake
	Marsh Or Swamp
うとくしゃと	Mangroves
	Levee Or Dike
	Levee Or Dike With Road
$\longrightarrow \longleftarrow$	Highway Bridge
$\longrightarrow$	Small Bridges Closely Spaced
<del></del>	Drawbridge
$\Longrightarrow$	Highway Grade Separation
<u> </u>	Tunnel
	State Boundary Line
	County Boundary Line
	Civil Township Boundary
	Extended Township Line
	Land Grant Line
	Land Section Line
+ +	State Survey Section Line
++	Survey By Others
	Location Of Inset Boundary Within Map
<u> </u>	Military Reservation Boundary
	College Or University Boundary
777777777	Corporate Limits
	Delimited Area, Population Est.
	Reservation, Forest Or Park Boundary Wildlife Refuge Boundary
	* *

	Residential Area Under Development		Agricultural Inspection Station
*	Lighthouse	FM	Farmers Market
€	State Capital	$oldsymbol{\Phi}$	Game Preserve
•	County Seat	<del>-</del>	Game Checking Station
0	Other City Or Village	<b>4</b>	Bird Sanctuary
X	Seminole Indian Village	<u>_</u>	Fire Control Headquarters
☆	Welcome Station	<u> </u>	Lookout Tower
W <i>P</i>	Wayside Park Or Small Park	FS	Fire Station
_	Park With Boat Ramp	*	Patrol Or Police Station
·	Boat Ramp	Ш	Correctional Institution Or Road
4	Museum	DOT	Department of Transportation Fo
<u> </u>	Recreational Area Or Historic Site	<b>+</b>	Coast Guard Station
0	Scenic Site		Armory
Ė	Post Office	J	Junkyard
Ė	School	F	Sanitary Fill
<b>=</b>	Church	S	Sewage Disposal Plant
	Cemetery	7	Incinerator
<b> </b>	Church And Cemetery		Power Plant
+	Hospital, Health Center Or Rest Home	$\cap$	Power Substation
<b>⊿</b> *	Toll House, Port Of Entry Or Weight Station	<b>.</b>	Communications Facility
	Fair Grounds, Race Course Or Rodeo Arena	<del></del>	Locked Gate Or Fence
<b>* *</b>	Mine Or Strip Mine	WOOD 🛕	Triangulation Station
	Governmental Research Station		
_			

FM	Farmers Market
$oldsymbol{\Phi}$	Game Preserve
<del>-</del>	Game Checking Station
<b>4</b>	Bird Sanctuary
4	Fire Control Headquarters
	Lookout Tower
FS	Fire Station
*	Patrol Or Police Station
Ш	Correctional Institution Or Road Cam
DOT	Department of Transportation Facili
<b>+</b>	Coast Guard Station
	Armory
v	Junkyard
F	Sanitary Fill
S	Sewage Disposal Plant
1	Incinerator

#### GENERAL NOTE

I. Symbols on this Index are intended for use on all Roadway, Signing And Marking, Signalization, and Lighting projects. For work zone traffic control symbols refer to Index 600. When additional or similar symbols are used, legends or notations may be required for clarity.

STATE OF FLORIDA DEPARTMENT OF TRANSPORTATION

STANDARD SYMBOLS

	Names	Dates	/ //b Y / 4 7 1//				
Designed By			Roadway Design Engineer				
Drawn By			Revision	Sheet No.	Index No.		
Checked By			00	l of 3	002		

# STANDARD SYMBOLS FOR PLAN SHEETS

	GENER	AL SYMB	OLS		UTILITY	<b>ADJUSTMENT</b>	SYMBOLS		
	State Line		Curb	EXISTING	PROPOSED		EXISTING	PROPOSED	
	•		Curb And Gutter		_	14 1 - 1 -			
	Township Line	<b>€</b> } ⊚¬/>	Water Well, Spring	15.W	© -*	Manhole		<b>→</b>	Power Pole
	Section Line		Levee	(I)	₫	Fire Hydrant	0	<del>-</del> O-	Telephone Pole
	City Line	Ŷ <sup>MP</sup> 327	Railroad Mile Post	E-1		Meter (Type)		<b>-</b> �−	Combination Pole
	Base Or Survey Line	<b>—</b>	Railroad Signal With Gate	1,~t -	<b>→</b>	Valve (Type)		$\rightarrow$	Guy Wire And Anchor Pin
	Right-Of-Way	Î	Railroad Switch	[]	-8-	Valve Box (Type)			Guy Pole Deadman
	Easement Line	— <del>X 12'</del> →X—	<i>Gate</i>	ES+	-⊗-	Valve Cover (Type)	ルーツ ドーツ	$\bowtie$	Tower
<b>/-/-</b>	Limited Access Line	0 0	Pump Island	> ÷>	<b>⇔</b>	Vent (Type)	ς <u>~</u> ς	<b>⊶</b>	Light Pole
	Fence Line		Storage Tank (Surface)	-#-	<del></del>	Pump Station		▼	Transformer
***************************************	National Or State Park Or Forest	(	Storage Tank (Underground)	( <u>5</u> )	<b>S</b>	Sewage Pump Station	<b>n</b>	A 05 (7.5 W) A	
HILLIAN STREET,	Grant Line		Mine Or Quarry	(2)		Cleanout	OE (7.5 kV) OE (7.5 kV) OE		Overhead Electric
<del></del>	Railroad (Drainage Maps)	ВР	Borrow Pit	். பட்ப மல்		Cable TV Service Bo	x		
	Railroad ( Detail Plans )	+	Church				OT (2") O	—O− OT (2") —O−	Overhead Telephone
	Fence (Limited Access)	S	Store	— 6" Gas — —		Gas	от 2″ от	ототот 2" ототот	Overnedd Terephone
五 三	Box Culvert	RES	Residence	0 0	3 3 4 <b>0</b> 3 3 3 3 3 3		— OH (2" CATV) — - ·	OH (O" CATI()	
<del></del>	Bridge	В	Barn	— — 6" Water— —	——— 6" Water ——	Water Main	OTV 2" OTV	оту 2" оту от	√ Overhead Cable Television
-	Pipe Culvert-Mitered End Section	•	School	w 6" w -	ww 6"wwwwww	Waler mail			
	Pipe Culvert-Straight Endwall	0 0 0 0	Hay Bales		8" San		=====		Overhead Fiber Optic
———С	Pipe Culvert-U-Type Endwall		Silt Fence	s 8" s -	ss 8"ssssss	Sanitary Sewer	ofo /" ofo	ofo ofo/" ofo	
	Pipe Culvert-Median Drain	~~~	Floating Turbidity Barrier						
<b></b>	Pipe Culvert-Other End Treatments		Staked Turbidity Barrier	— -BE (7.5 kV)—	——BE (7.5 kV)——	Buried Electric			
18" SD	Storm Drain		Stream	BE - (7.5 kV) BE -	BE (7.5 kV) BE BE				
18" SD	Storm Drain		Shore Line	— — ВТ (2")— —	—— BT (2")——	Buried Telephone			
		علد علد علد علد	. Marsh	вт 2" вт	втвтвт 2" втвт	Barred rerephone			
<del></del>	Manhole		- Wetland Boundary	— - UG (3" CATV)— -	UG (3" CATV)				
<del></del>	Tied Longitudinal Joint			BTV 3" BTV	BTV 3"BTV	Buried Cable Televis	sion		
	Keyed Longitudinal Joint	유 유 유 유	Trees						
<del></del>	Doweled Transverse Expansion Joint	سكسس	Edge Of Wooded Area	===== BFO (2") =====	==== BF0 (2") =====	Buried Fiber Optic			
+++++++++++++++++++++++++++++++++++++++	Doweled Transverse Contraction Joint	ට <sup>ර්</sup> සවට් <sup>යි ව ගු</sup>	Shrubbery	вго2"вго	вго 2″вго вг	-0			
<u> </u>	Transverse Contraction Joint Without Dowels		Grove Or Orchard						
$\oplus$	Survey Reference Point	Lt. Skew Ri	t.						
<u> </u>	Triangulation Station		Definition of Skew For Cross Drains	cas /2" cas	cas cas /2" cas	Casing			
{ B.M. NO. 112	Bench Mark	Skaw I	And Barrels Of Conrete Box Culverts	рт <b>4"</b> Х <b>4"</b> рт	ототот <i>4"х4"</i> отот	Duct			
`	Point Of Intersection	Rt. Skew L	t.	NPW 6" NPW	NPW NPW 6" NPW	Non Potable Water			
	North Arrow	AA AAA AA	Concrete	PET 8" PET	PET PET 8" PET	Petroleum			
TYP.	Edges Of Existing Pavement And Sidewalk	, , , , , , , , , , , , , , , ,	Wood	RD 4" RD		Roof Drain			
	Guardrail	•	Rate Of Superelevation	sтм /2"sтм -	sтм sтм /2" sтм	Steam			
c. c.	Crash Cushion (Attenuator)	· ·	nare or sepererovation	STM /2"STM -	SIM SIM /Z SIM	Sream			
	Piling Pier Column								
	Concrete Monument								
₽ P	Base Line							See Genero	al Note Sheet I Of 3.
₽ P	Centerline								
'L ^	Property Line							STATE OF FLORIDA DE	PARTMENT OF TRANSPORTATION
$\pm$	Delta Angle								
<u> </u>	Approximate							I 674464	DD CYMDOLC

Round Or Diameter

## STANDARD SYMBOLS

	Names	Dates	Approved By				
Designed By			Roadway Design Engineer				
Drawn By	CDP	08/72	Revision	Sheet No.	Index No.		
Checked By	COR	08/72	00	2 of 3	002		

### STANDARD SYMBOLS FOR PLAN SHEETS

#### TRAFFIC SIGNALS SYMBOLS

Signal Phase

Ø

#### LIGHTING SYMBOLS

#### SIGNING AND PAVEMENT MARKING SYMBOLS

Pavement Arrow

Single Solid Line

Double Solid Line

Traffic Sign (Post Mounted)

Traffic Sign (Overhead)


Skip Line

Stop Bar

Sign Number

Sign Item Number

Traffic Flow Arrow

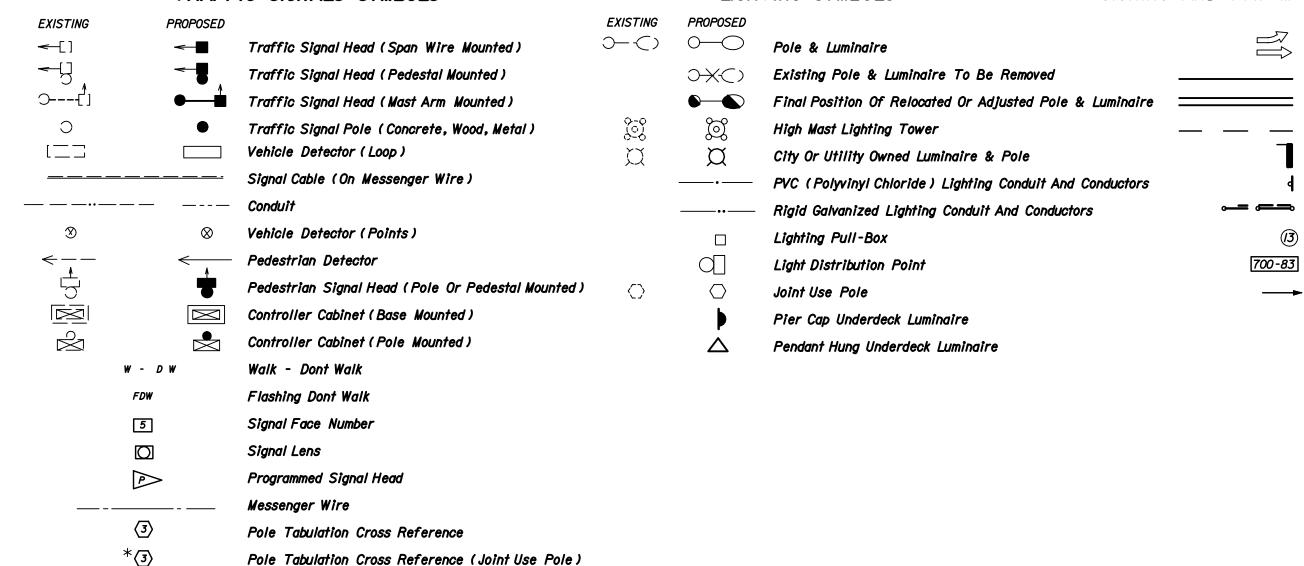

See General Note, Sheet I of 3

STATE OF FLORIDA DEPARTMENT OF TRANSPORTATION

STANDARD SYMBOLS

	Names	Dates	Approved By				
Designed By			Roadway Design Engineer				
Drawn By	CDP	08/72	Revision	Sheet No.	Index No.		
Checked By	COR	08/72	00	3 of 3	002		