


GENERAL NOTES

1. The J-J Hook temporary concrete barrier wall represented on this standard drawing is a proprietary design by Easi-Set Industries. Any infringement on the rights of the designer shall be the sole responsibility of the user.
2. This standard drawing is produced by the Florida Department of Transportation solely for the use by the Department and its assignees.
3. The J-J Hook barrier meets NCHRP 350 Test Level 3 criteria for longitudinal barrier. Use of the J-J Hook units shall be in accordance with the requirements of Index No. 415.

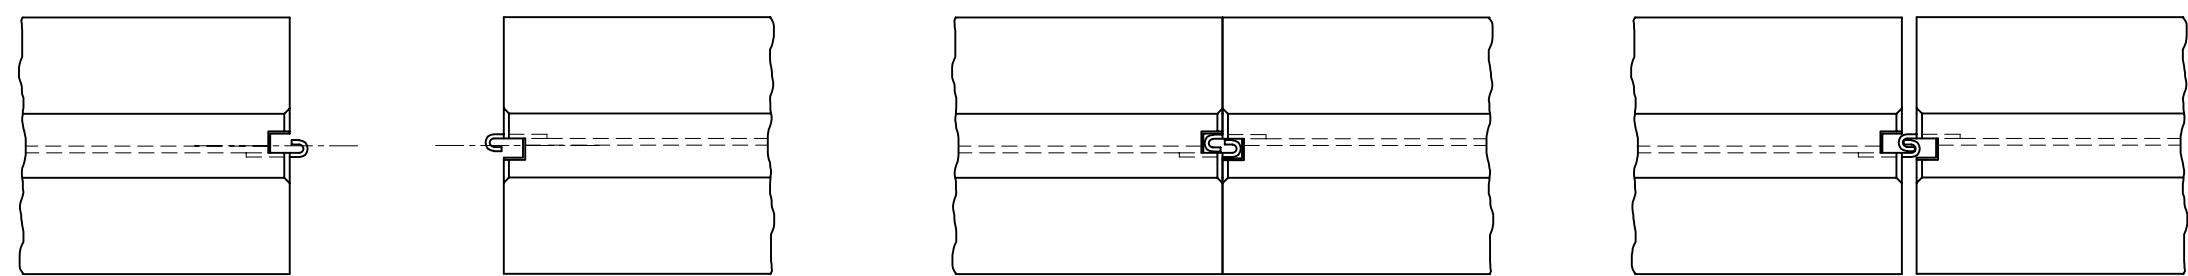

Separated

Closed

Maximum Opening

TOP VIEW

J-J HOOK CONNECTED TEMPORARY CONCRETE BARRIER WALL

STATE OF FLORIDA DEPARTMENT OF TRANSPORTATION				
PROPRIETARY TEMPORARY CONCRETE BARRIERS				
Designed By	Names	Dates	Approved By	
Drawn By	SBC	12/02	<i>Jamal D. Milk</i> Roadway Design Engineer	
Checked By	JVG	12/02	Revision	Sheet No. Index No.
			04	1 of 1 413