


PLAN

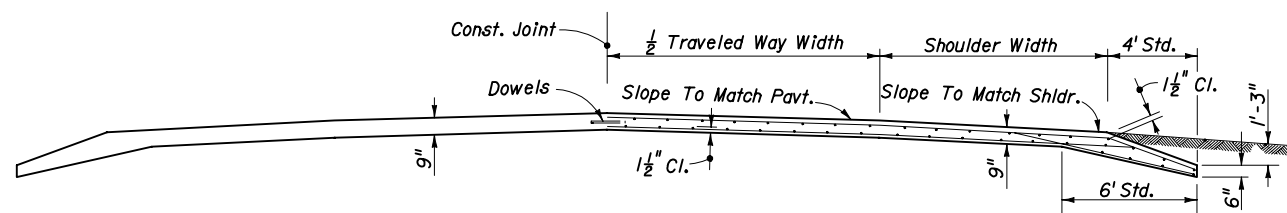


SECTION AA

Note: Class I concrete is to be used unless otherwise noted in plans or special provisions.


**REINFORCED CONCRETE
TYPE A**

1/2" Bolts With Heads, Washers and Nuts Countersunk

1 Mat (6" x 6" Treated Timbers, 5 Required)

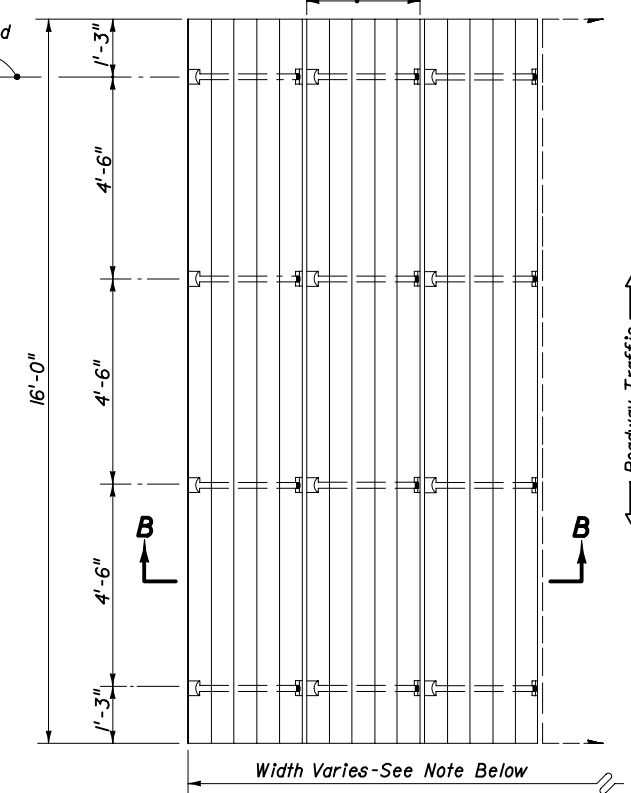

PLAN

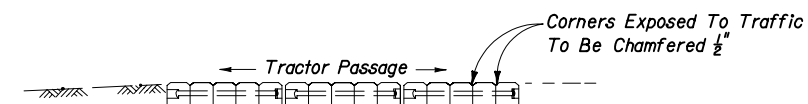

SECTION BB

Note: Tractor crossing to be constructed to match pavement cross slope.

The number of mats required will vary with the pavement width. A sufficient number of mats will be used so that the tractor crossing will extend a minimum of four feet (4') beyond roadway shoulders.

**TREATED TIMBER
TYPE B**


GENERAL NOTES

1. Tractor crossing shall be paid for under the contract unit price for Tractor Crossing, EA.

TRACTOR CROSSINGS

STATE OF FLORIDA DEPARTMENT OF TRANSPORTATION

TRACTOR CROSSINGS

Names	Dates	Approved By		
Designed By		 Roadway Design Engineer		
Drawn By	LH 01/61			
Checked By	CDD 01/61	00	1 of 1	535