



FREEWAY USE

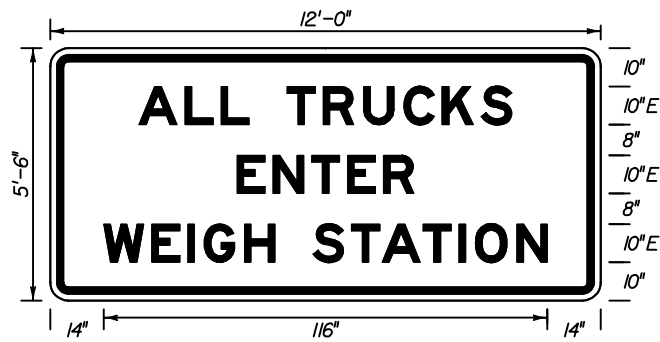


FTP-1-04
12' X 5'-6"
3" Radii 2" Border
10" Series E Legend
White Background
Black Legend & Border

OTHER THAN FREEWAY USE

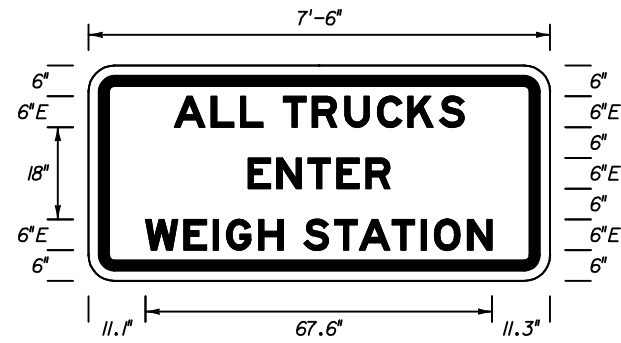


FTP-2-04
7'-6" X 3'-6"
3" Radii 2" Border
6" Series E Legend
White Background
Black Legend & Border

OTHER THAN FREEWAY USE

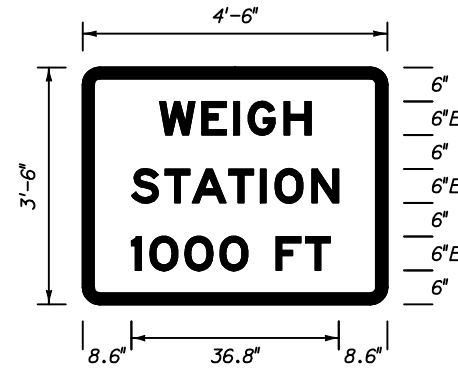


FTP-3-04
4'-6" X 3'-6"
3" Radii 2" Border
6" Series E Legend
Green Background
White Legend & Border

OTHER THAN FREEWAY USE

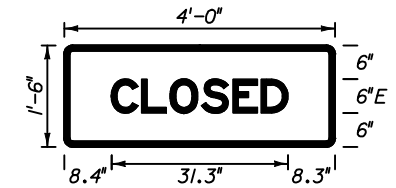


FTP-4-04
4' X 1'-6"
1 1/2" Radii 2" Border
6" Series E Legend
Green Background
White Legend & Border

Note
FTP-4-04 to be
used with FTP-3-04

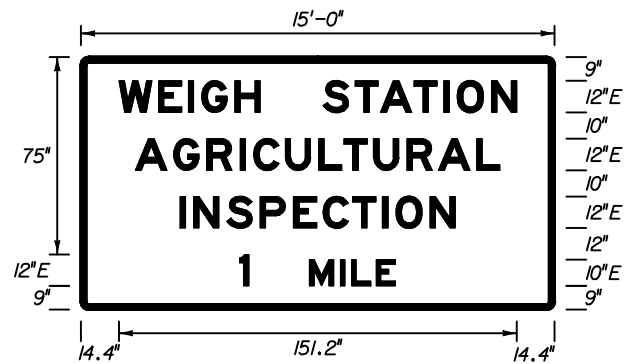


FTP-5-04
15' X 8'
3" Radii 2" Border
Series E Legend
Green Background
White Legend & Border

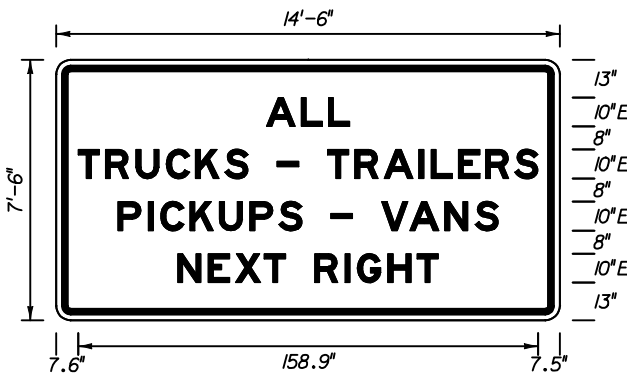


FTP-6A-04
14'-6" X 7'-6"
3" Radii 2" Border
10" Series E Legend
White Background
Black Legend & Border

On Interstate Station,
Delete Pickups-Vans,
and reduce Sign height
accordingly.

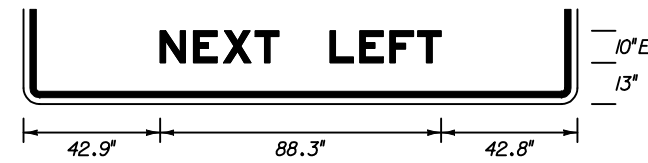


FTP-6B-04
14'-6" X 7'-6"
3" Radii 2" Border
10" Series E Legend
White Background
Black Legend & Border

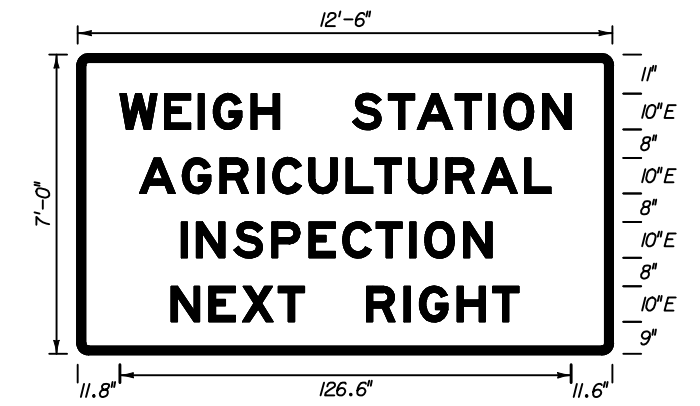


FTP-7A-04
12'-6" X 7'
3" Radii 2" Border
10" Series E Legend
Green Background
White Legend & Border

FREEWAY USE

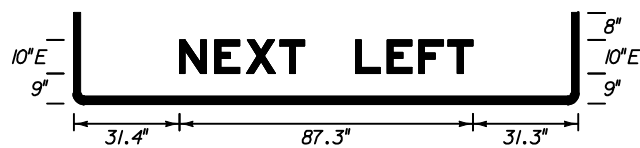


FTP-7B-04
12'-6" X 7'
3" Radii 2" Border
Series E Legend
Green Background
White Legend & Border

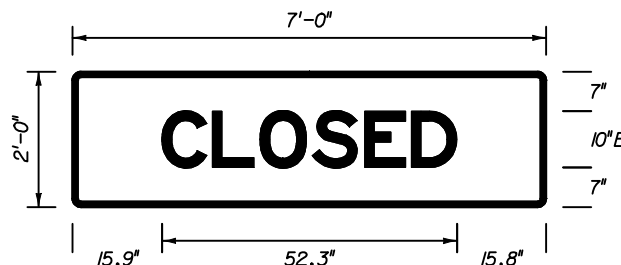

FTP-8-04
7' X 2'
1 1/2" Radii 2" Border
10" Series E Legend
Green Background
White Legend & Border

Note
FTP-8-04 to be
used with FTP-7A-04
& FTP-7B-04.

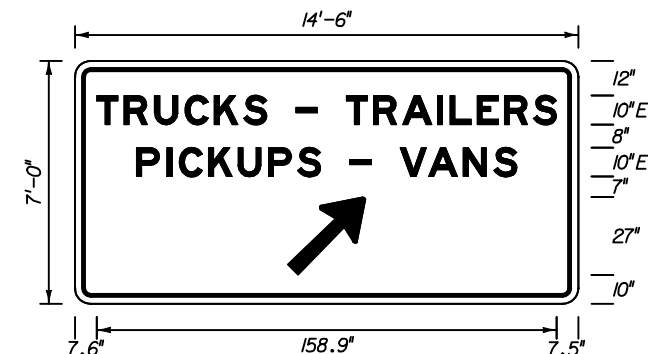

FTP-9A-04
14'-6" X 7'
3" Radii 2" Border
10" Series E Legend
Green Background
White Legend & Border


FTP-9B-04 - RIGHT ARROW
FTP-9C-04 - LEFT ARROW




2006 FDOT Design Standards

SPECIAL SIGN DETAILS


Last Revision
07/01/05
Sheet No.
1 of 11
Index No.
17355

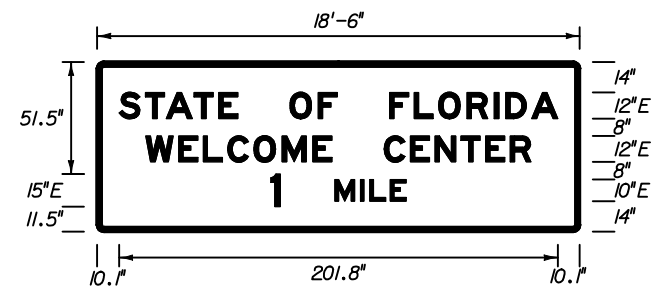


FTP-10-04
18'-6" X 6'-6"
3" Radii 2" Border
Series E Legend
Blue Background
White Legend & Border

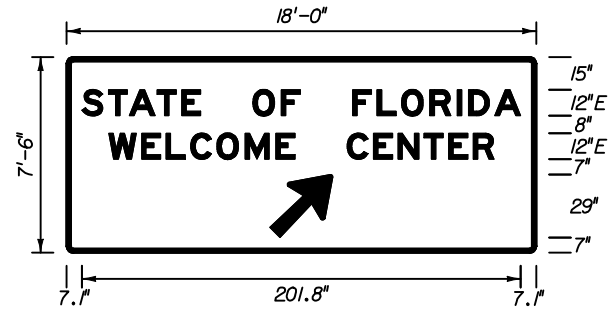


FTP-11-04
18' X 7'-6"
3" Radii 2" Border
Series E Legend
Blue Background
White Legend & Border

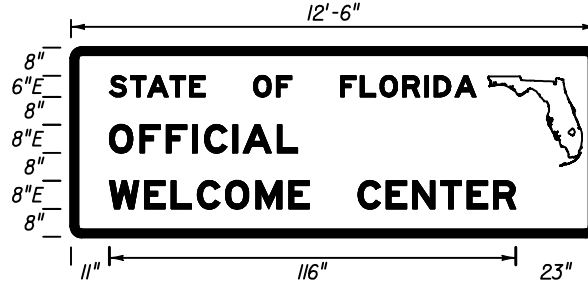


FTP-12-04
12'-6" X 4'-6"
3" Radii 2" Border
Series E Legend
Blue Background
White Legend & Border

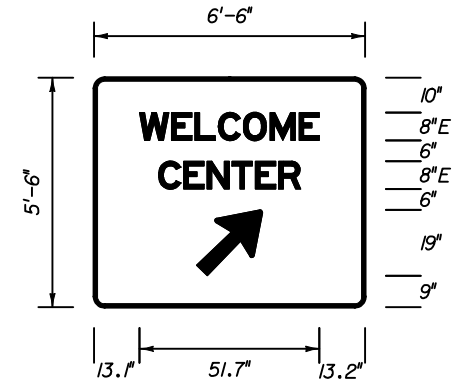


FTP-13-04
6'-6" X 5'-6"
3" Radii 2" Border
8" Series E Legend
Blue Background
White Legend & Border

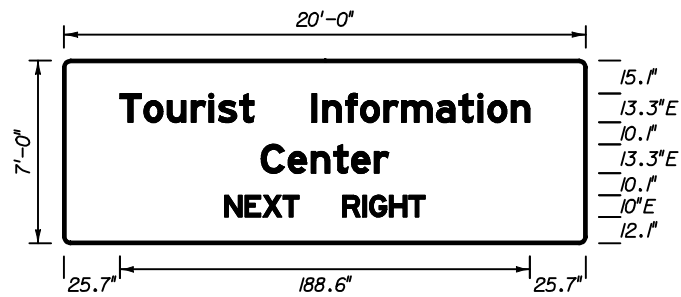


FTP-14-04
20' X 7'
3" Radii 2" Border
Series E Legend
Blue Background
White Legend & Border

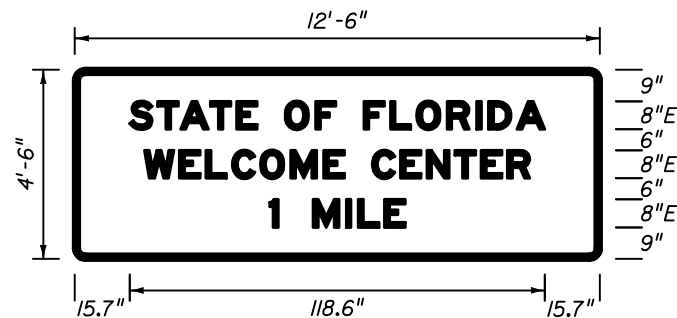


FTP-15A-04
12'-6" X 4'-6"
3" Radii 2" Border
8" Series E Legend
Blue Background
White Legend & Border

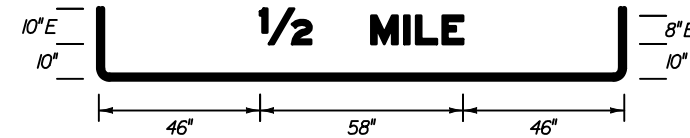


FTP-15B-04
12'-6" X 5'
3" Radii 2" Border
8" Series E Legend
Blue Background
White Legend & Border

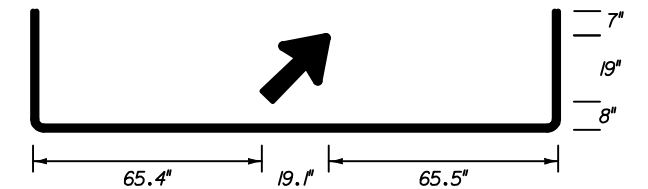


FTP-15C-04
12'-6" X 5'-6"
3" Radii 2" Border
Blue Background
White Legend & Border

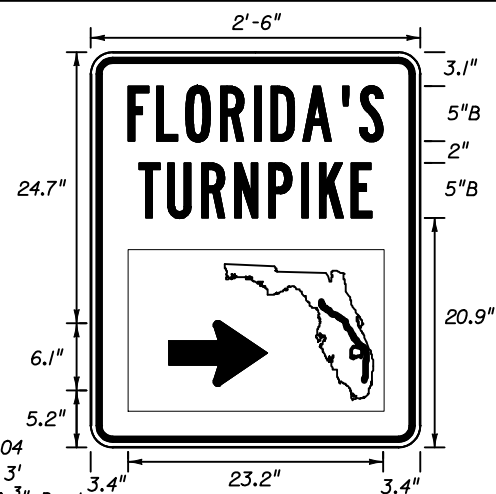

FTP-16-04
2'-6" X 3'
1 1/2" Radii 3/4" Border
5" Series B Legend
Green Background
White Legend & Border

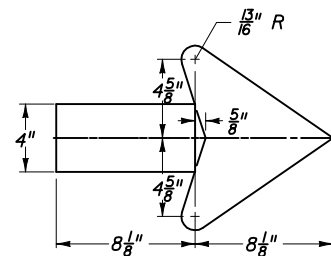


ARROW DETAIL
FOR SIGN FTP-16-04

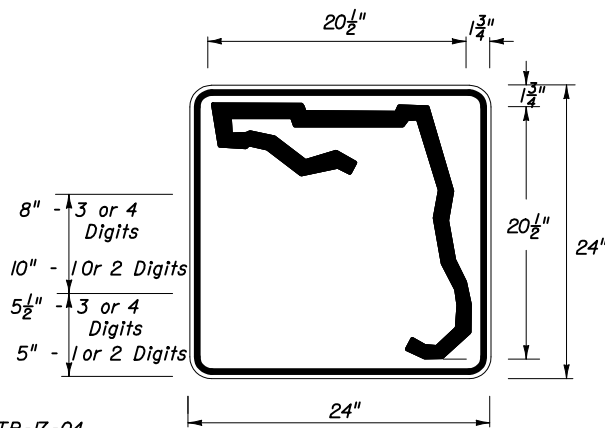


FTP-17-04
2' X 2'
1 1/2" Radii 3/4" Border
White Background
Black Legend & Border

See Sheet 3 of 11
For Additional Details.



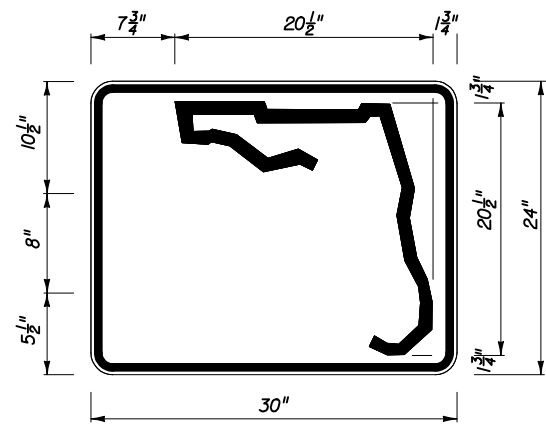


3 or 4 DIGITS

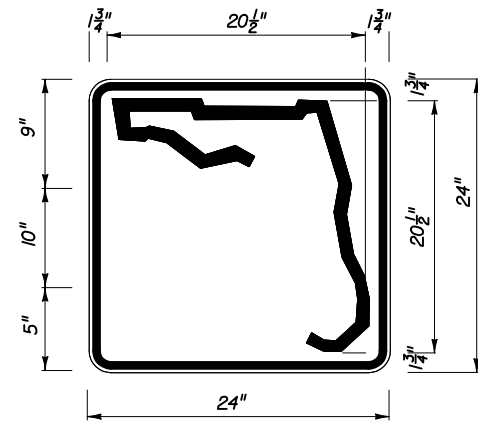

1 or 2 DIGITS


DIGITS	NUMERAL SIZE	SERIES	PANEL SIZE
1-2	10"	D	24" x 24"
3	8"	C	30" x 24"
4	8"	C	30" x 24"

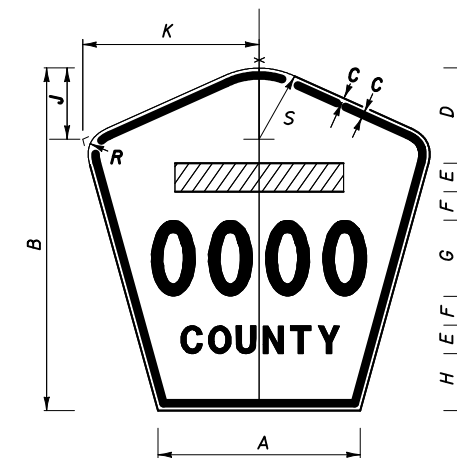


Notes :

1. All Legend Series "D".
2. Color: Yellow Legend and Border on Blue Background.
3. When used on a guide sign, marker must be overlaid on a rectangular Yellow Background as shown in chart. **

INDEPENDENT USE OTHER THAN FREEWAY

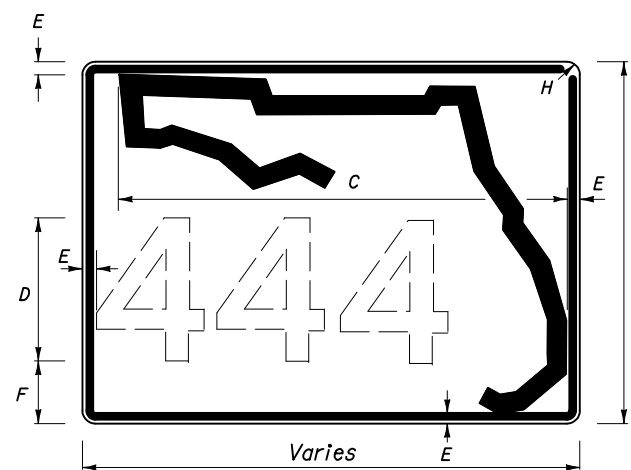

3 OR MORE DIGITS

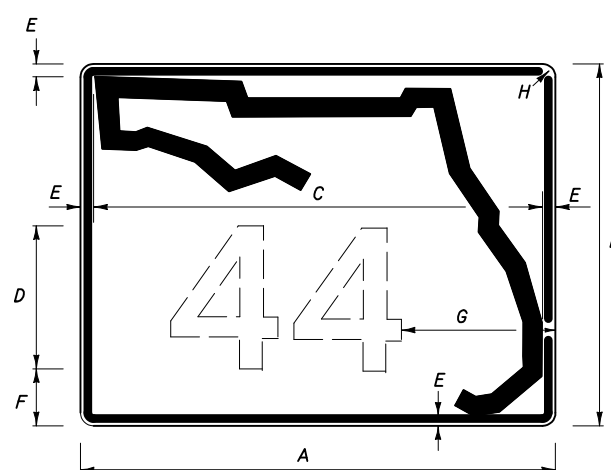

1 OR 2 DIGITS

SIGN	DIMENSIONS												**
	A	B	C	D	E	F	G	H	J	K	R	S	
4 DIGIT POST MOUNTED	25 1/8"	42"	3/4"	10"	4"	4"	8"	8"	8 3/8"	22"	5"	8 3/4"	X
2 DIGIT OVERHEAD	21 1/2"	36"	1/2"	7 1/2"	3"	3"	12"	4 1/2"	7 1/8"	18 7/8"	4 1/4"	7 1/2"	42" x 42"
3 DIGIT OVERHEAD	25 1/8"	42"	3/4"	8"	4"	4"	12"	6"	8 3/8"	22"	5"	8 3/4"	48" x 48"
4 DIGIT OVERHEAD	29 7/8"	48"	3/4"	8"	5"	5"	12"	8"	9 3/4"	25 5/8"	5 3/4"	10 1/4"	52" x 52"


MI-6 COUNTY ROUTE MARKER DETAIL
FTP-18-04

A	B	C	D	E	F	G	H
30"	24"	26"	12"	1 1/4"	2 3/4"	8 1/4"	1 1/4"
36"	30"	32"	15"	1 1/4"	3 1/4"	8 3/4"	1 1/4"
42"	36"	38"	15"	1 1/4"	6 1/4"	11"	1 1/4"

GUIDE SIGN USE


- Notes: 1. Florida marker shall have Black Legend with White Background.
2. Stroke width of State outline to be 1" for independent use and 1/4" for Guide Sign.
3. Numbers are series D.

FLORIDA ROUTE MARKER
FTP-17-04

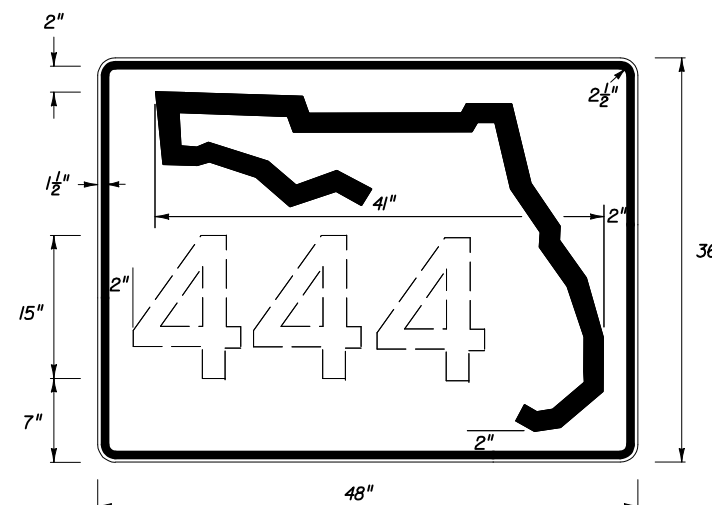


1-3 DIGITS 15" SERIES C
4 DIGITS 12" SERIES C

INDEPENDENT USE FOR FREEWAY

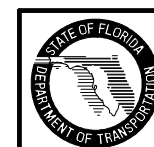





FTP-19-04
1' X 1'-6"
1 1/2" Radii
3/8" Border 3/8" Inset
Top 4" Series D
Bottom 2" Series C
White Background Green Legend & Border

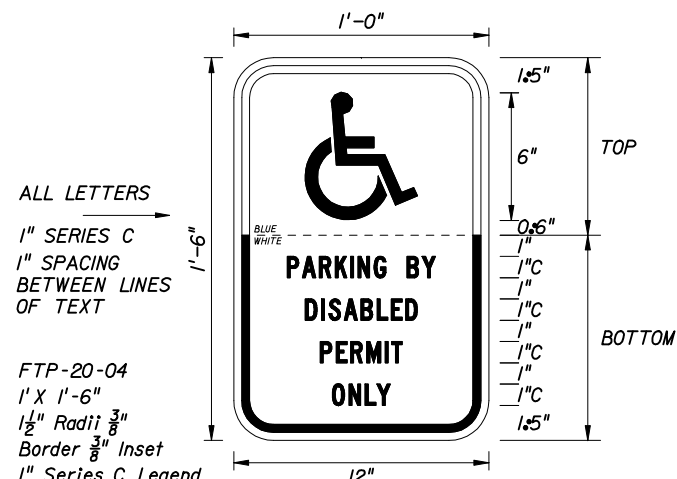


FTP-20-04
1' X 1'-6"
1 1/2" Radii 3/8"
Border 3/8" Inset
1" Series C Legend
Color Top Blue Bottom White
Background Legend and Border White Black

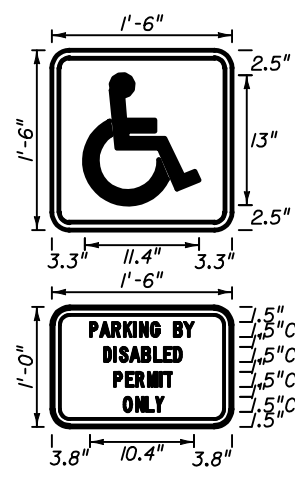


FTP-21-04
1'-6" X 2'-6"
1 1/2" Radii 5/8" Border 3/8" Inset
1 1/2" Series C Legend
Color Top Blue Bottom White
Background Legend and Border White Black

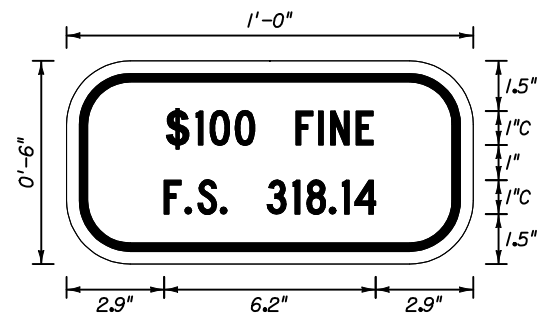


FTP-22-04
1' X 6"
1 1/2" Radii 3/8" Border 3/8" Inset
1" Series C
White Background
Black Legend & Border
Supplemental panel for the FTP-20-04 and FTP-21-04 signs

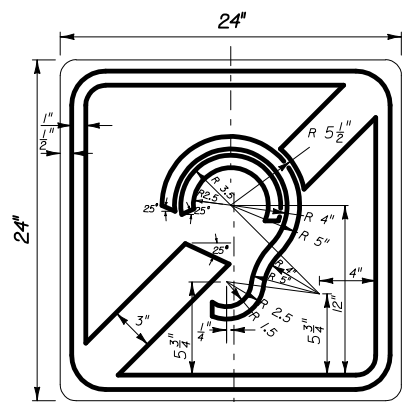


FTP-23-04 INTERNATIONAL SYMBOL OF ACCESS FOR HEARING LOSS
24" X 24"
1 1/2" Radii
Blue Background
White Legend & Border

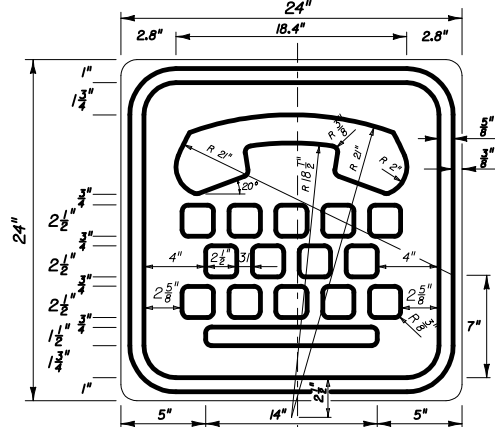


FTP-24-04
2' X 2'
1 1/2" Radii
Blue Background
White Legend & Border

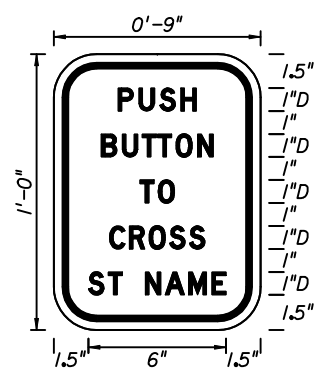


FTP-25-04
9" X 1'
1 1/2" Radii 3/8" Border 3/8" Inset
1" Series D Legend
White Background
Black Legend & Border

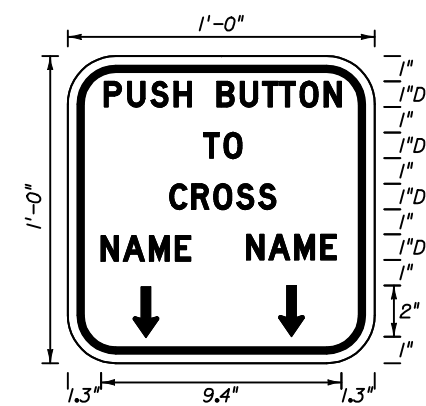


FTP-26-04
1' X 1'
1 1/2" Radii 3/8" Border 3/8" Inset
1" Series D Legend
White Background
Black Legend & Border

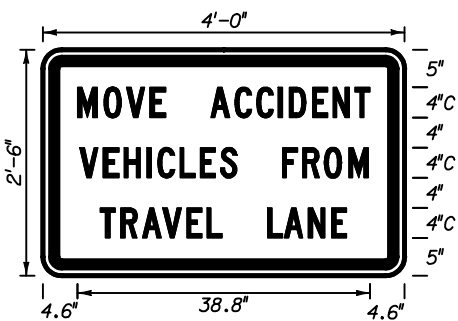

FTP-27-04
4' X 2'-6"
2" Radii 3/4" Border
4" Series C Legend
White Background
Black Legend & Border

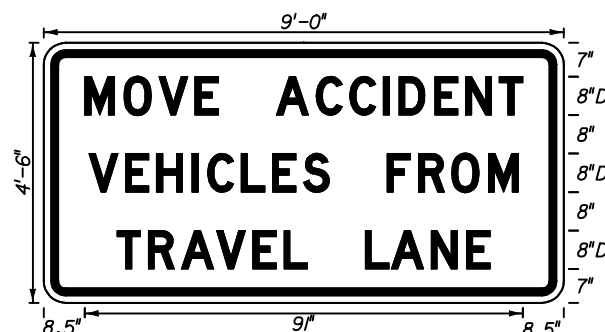


FTP-28-04
9' X 4'-6"
3" Radii 3/4" Border
8" Series D Legend
White Background
Black Legend & Border

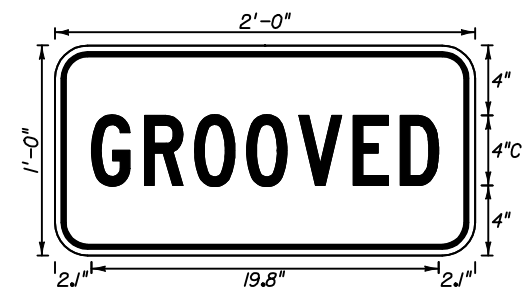


FTP-29-04
2' X 1'
1 1/2" Radii 5/8" Border 3/8" Inset
4" Series C Legend
Yellow Background
Black Legend & Border




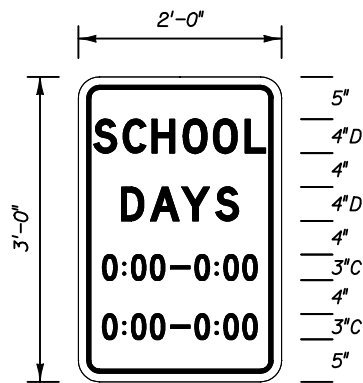

FTP-30-04
2' X 3'
1 1/2" Radii
5/8" Border 3/8" Inset
Top 4" Series D Legend
Bottom 3" Series C Legend
White Background
Black Legend & Border

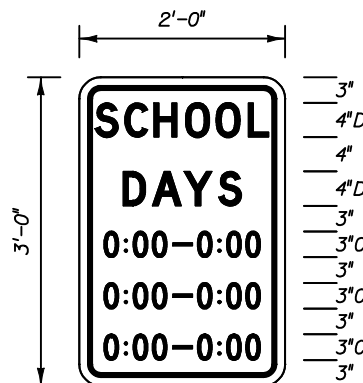


FTP-30A-04
2' X 3'
1 1/2" Radii
5/8" Border 3/8" Inset
Top 4" Series D Legend
Bottom 3" Series C Legend
White Background
Black Legend & Border

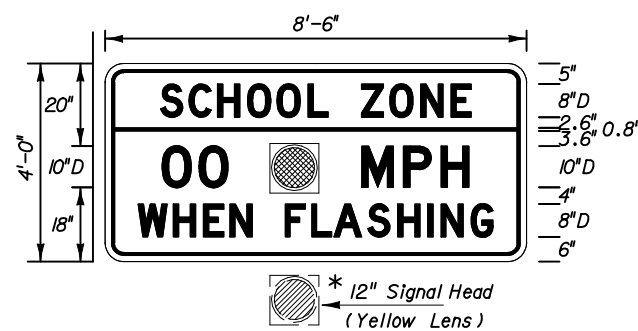


FTP-31-04
8'-6" X 4'
3" Radii 2" Border
Series D Legend
Yellow Background Top White Background Bottom
Black Legend & Border


* Note:
Flashing beacon
may be placed
within or below
panel.

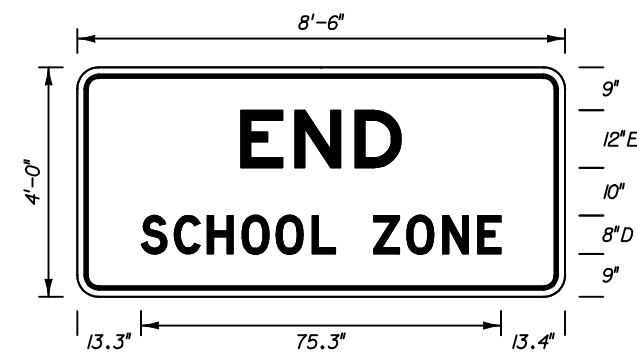


FTP-32-04
8'-6" X 4'
3" Radii 3/4" Border
Top 12" Series E Legend
Bottom 8" Series D Legend
White Background
Black Legend & Border

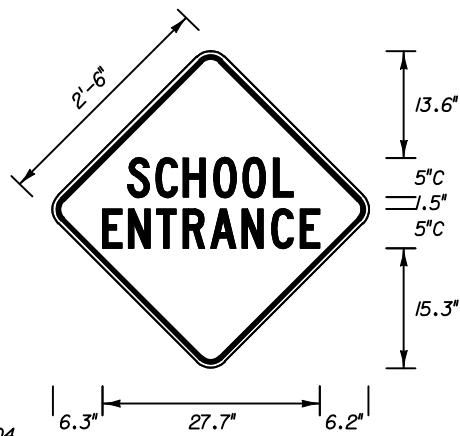


FTP-33-04
2'-6" X 2'-6"
5" Series C Legend
2" Radii 3/4" Border
Yellow Background
Black Legend & Border

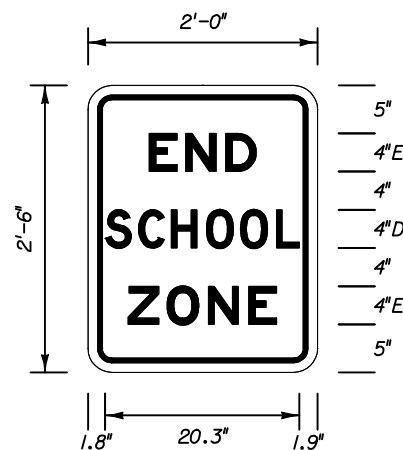


FTP-34-04
2' X 2'-6"
4" Series D and E Legend
1 1/2" Radii 5/8" Border 3/8" Inset
White Background
Black Legend & Border

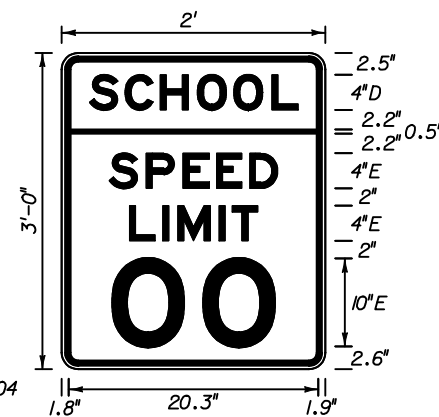


FTP-35-04
2' X 3'
1 1/2" Radii 5/8" Border 3/8" Inset
Series D Legend
Series E Legend
Yellow Background Top White Background Bottom
Black Legend & Border

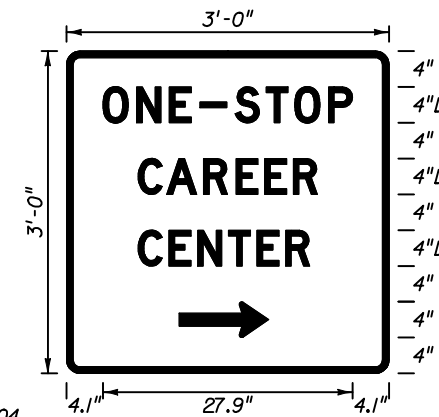


FTP-36-04
3' X 3'
1 1/2" Radii
4" Series D
Green Background
White Legend & Border

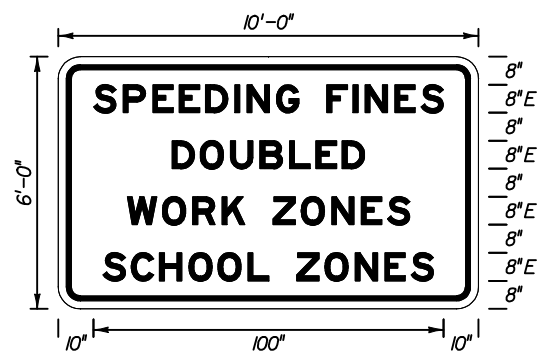

FTP-37-04
State Line Sign
10' X 6'
3" Radii 2" Border
8" Series E
White Background
Black Legend & Border

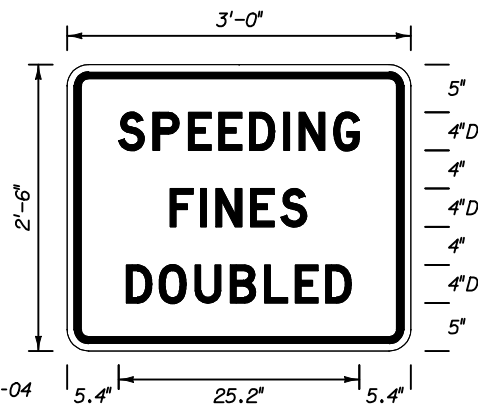

FTP-38-04
Arterial Sign
3' X 2'-6"
2" Radii 3/4" Border
4" Series D
White Background
Black Legend & Border

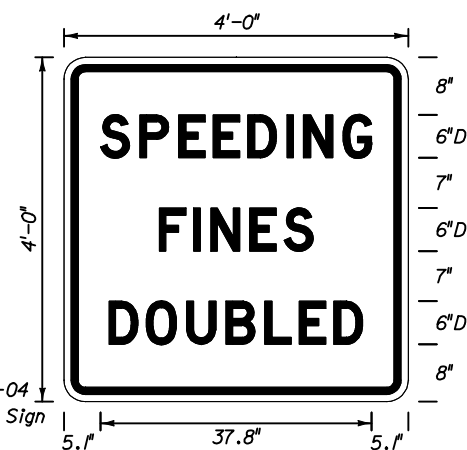

FTP-39-04
Freeway Sign
4' X 4'
3" Radii 3/4" Border
6" Series D
White Background
Black Legend & Border







FTP-40-04
3'-6" X 4'
1 1/2" Radii 3/4" Border
3" Series C Legend
6" Series C Legend
White Background
Black Legend & Border



FTP-41-04
2'-6" X 3'
1 1/2" Radii 3/4" Border
2" Series C Legend
4" Series C Legend
White Background
Black Legend & Border

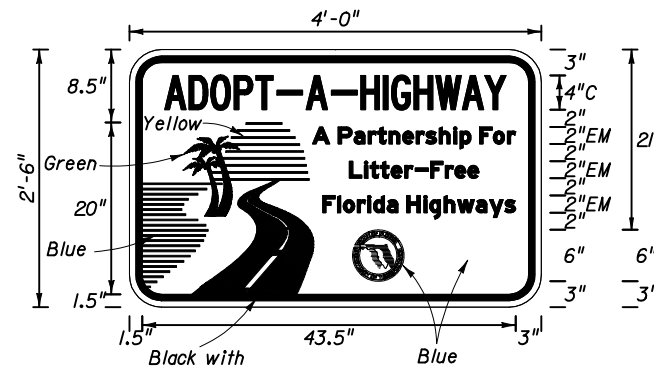

FTP-42-04
4' X 2'-6"
3" Radii
4" Series C Legend
2" Series EM Legend
White Background
Blue Legend & Border

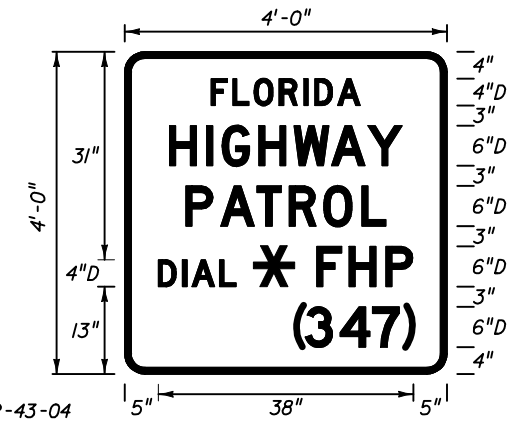


FTP-43-04
4' X 4'
3" Radii 1" Border
Series D Legend
Blue Background
White Legend & Border




FTP-44-04
9' X 6'
9" Radii 3/4" Border
8" Series D Legend
White Background
Black Legend & Border



FTP-45-04
4' X 3'
1 1/2" Radii 3/4" Border
4" Series C Legend
White Background
Black Legend & Border

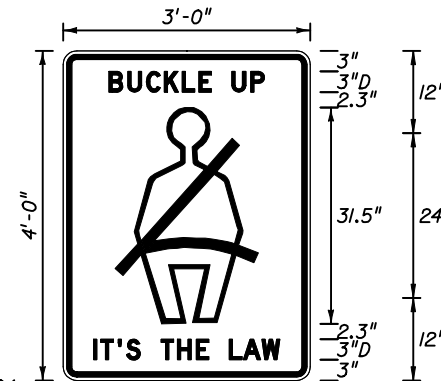

FTP-46-04
3' X 4'
1 1/2" Radii 3/4" Border
3" Series D Legend
White Background
Black Legend, Border & Man Belt Symbol
Florida Shield Green

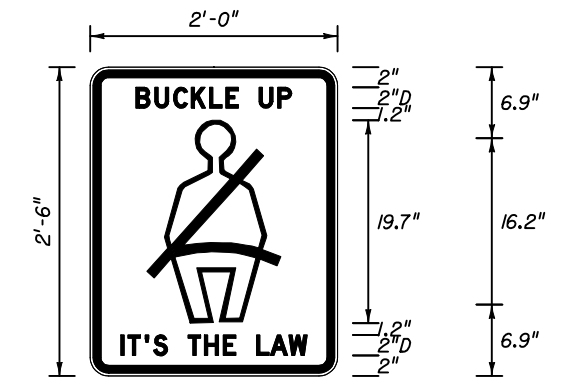


FTP-47-04
2' X 2'-6"
1 1/2" Radii 5/8" Border 3/8" Inset
2" Series D Legend
White Background
Black Legend, Border & Man Belt Symbol
Florida Shield Green



FTP-48-04
3'-6" X 5'
3" Radii
4" Series C Legend
Green Background
White Legend, Border & Symbol




FTP-49-04
3'-6" X 5'-6"
3" Radii
4" Series C Legend
Green Background
White Legend, Border & Symbol
Municipality Name Optional

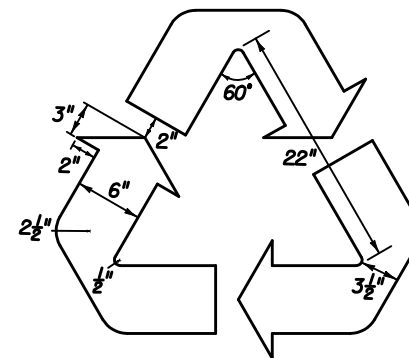


DETAIL for FTP-48-04 and FTP-49-04




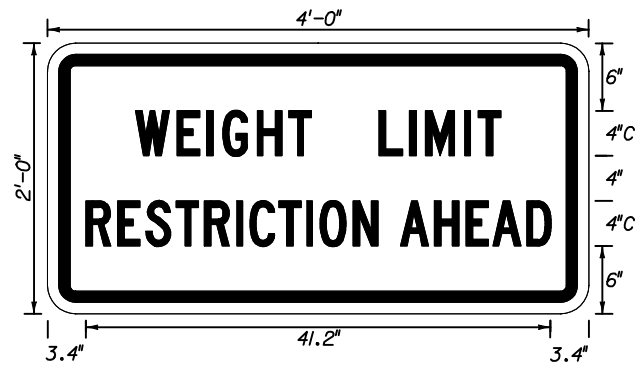


FTP-50-04
4' X 2'
1 1/2" Radii 3/4" Border
4" Series C Legend
Yellow Background
Black Legend & Border

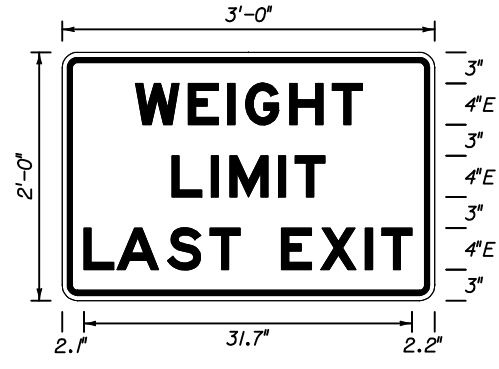


FTP-51-04
3' X 2'
1 1/2" Radii 3/4" Border
4" Series E Legend
White Background
Black Legend & Border

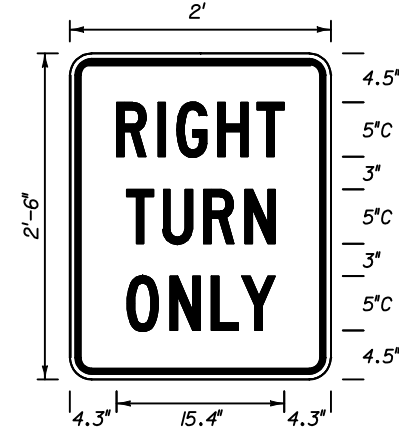


FTP-52-04
2' X 2'-6"
1 1/2" Radii 5/8" Border 3/8" Inset
5" Series C Legend
White Background
Black Legend & Border

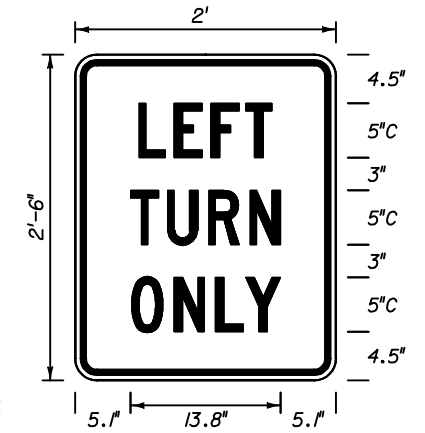


FTP-53-04
2' X 2'-6"
1 1/2" Radii 5/8" Border 3/8" Inset
5" Series C Legend
White Background
Black Legend & Border

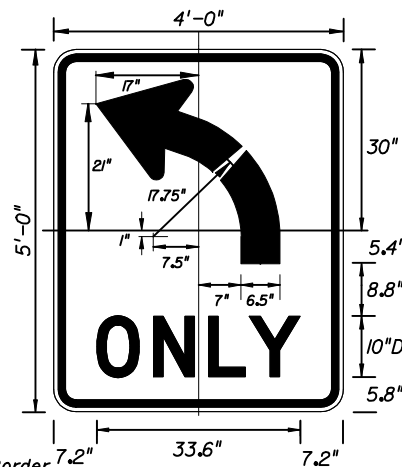


FTP-54-04
4' X 5'
3" Radii 3/4" Border 7.2"
10" Series D Legend
White Background
Black Legend & Border

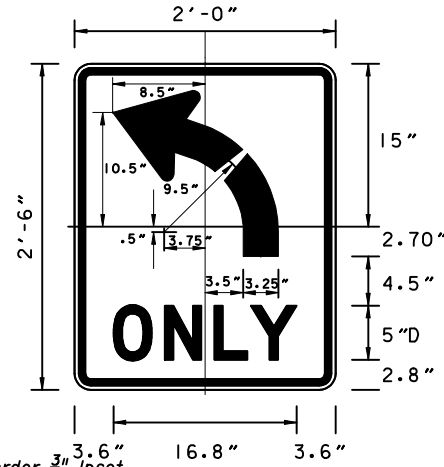

FTP-55-04
2' X 2'-6"
1 1/4" Radii 5/8" Border 3/8" Inset
5" Series D Legend
White Background
Black Legend & Border

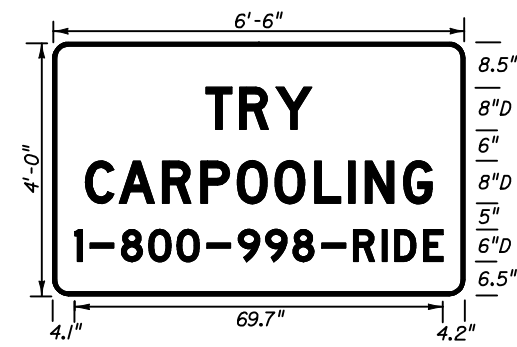

FTP-56-04
6'-6" X 4'
3" Radii
8" Series D Legend
6" Series D Legend
Blue Background
White Legend & Border

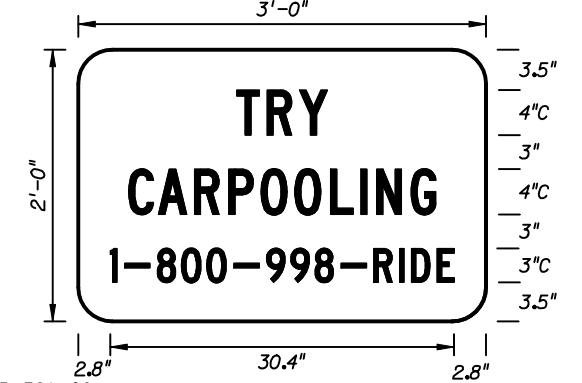


FTP-56A-06
3' X 2'
3" Radii
4" Series C Legend
3" Series C Legend
Blue Background
White Legend & Border




FTP-57-04
6'-6" X 4'
3" Radii
8" Series D Legend
6" Series D Legend
Blue Background
White Legend & Border



FTP-58-04
3' X 2'
3" Radii
4" Series C Legend
3" Series C Legend
Blue Background
White Legend & Border

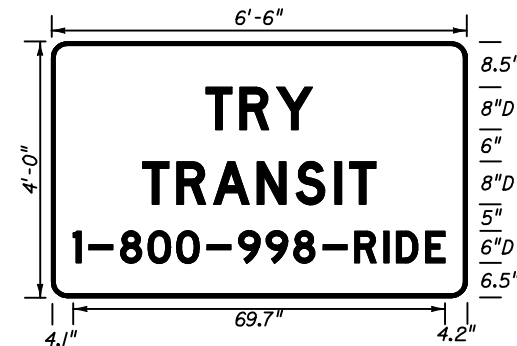


FTP-59-04
6'-6" X 4'
3" Radii
8" Series D Legend
6" Series D Legend
Blue Background
White Legend & Border

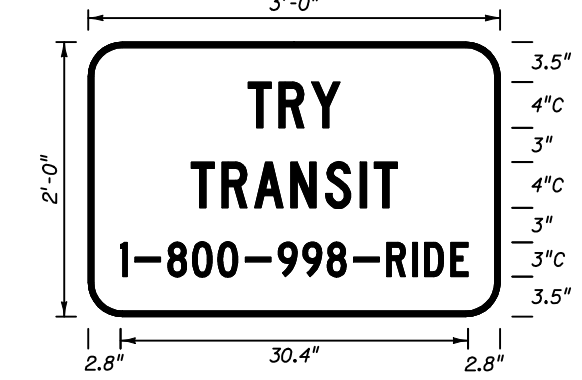

FTP-60-04
3' X 2'
3" Radii
4" Series C Legend
3" Series C Legend
Blue Background
White Legend & Border




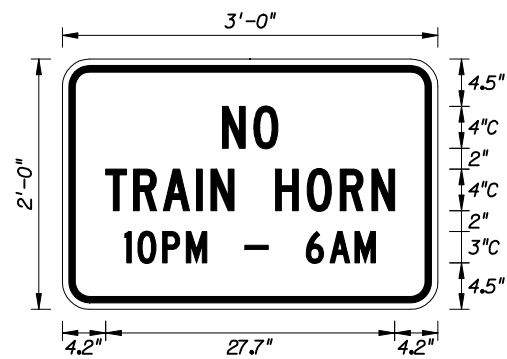


FTP-61-04
3' X 2'
Series C Legend
2" Radii 3/4" Border
Yellow Background
Black Legend & Border




FTP-62-04
3' X 3'
Series C Legend
2" Radii 3/4" Border
Yellow Background
Black Legend & Border

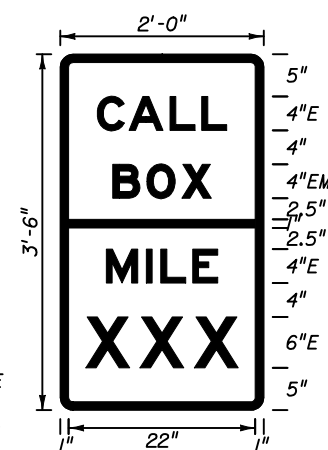

FTP-63-04
2' X 3'-6"
1/2" Radi
Top 4" Series E
4" Series EM
Blue Background
White Legend & Border
Bottom 4" Series E
6" Series E Green Background
White Legend & Border

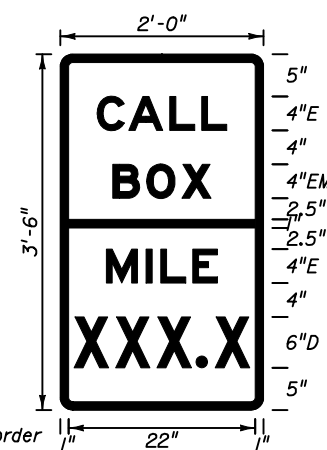

FTP-64-04
2' X 3'-6"
1/2" Radi
Top 4" Series E
4" Series EM
Blue Background
White Legend & Border
Bottom 4" Series E
6" Series D
Green Background
White Legend & Border

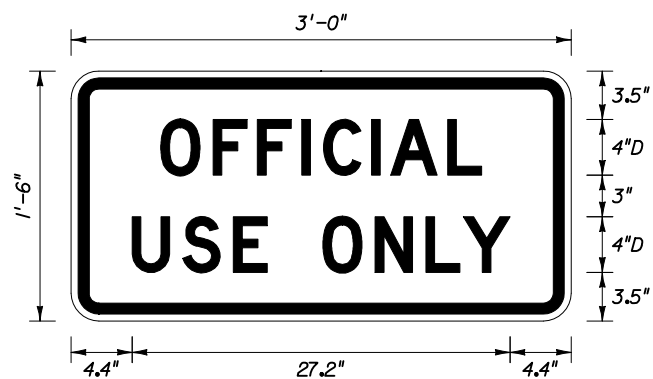


FTP-66-04
3' X 1'-6"
Series D Legend
1.5" Radii 3/4" Border
White Background
Black Legend & Border




FTP-67-04
4' X 5'
Series D Legend
3" Radii 3/4" Border
Blue Background
White Legend & Border



FTP-68-04
3' X 4'
Series D Legend
2.25" Radii 3/4" Border
Blue Background
White Legend & Border

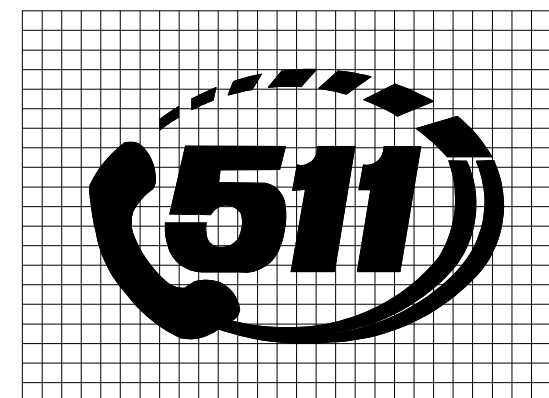


DETAIL for FTP-67 AND FTP-68

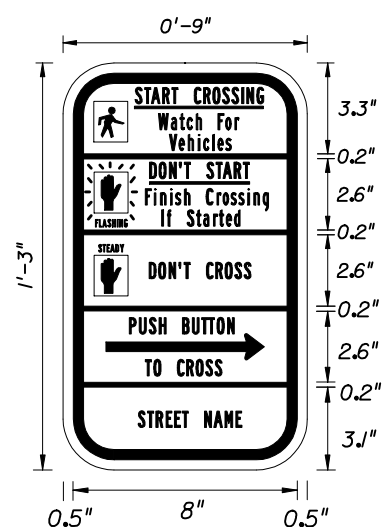


FTP-69A-06
9" X 1'-3"
Series B Legend
1.5" Radii 3/4" Border
White Background
Black Legend & Border

See Standard Highway Signs Manual for letter spacing and figure sizes.

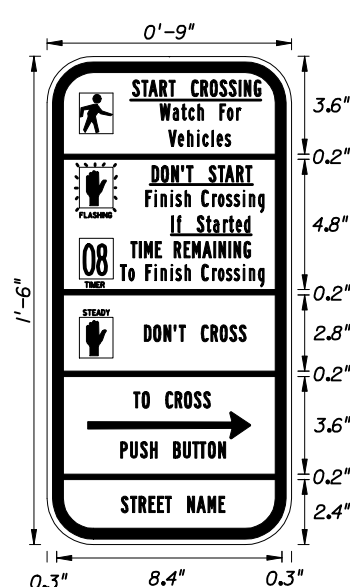


FTP-69B-06
9" X 1'-6"
Series B Legend
1.5" Radii 3/4" Border
White Background
Black Legend & Border


See Standard Highway Signs Manual for letter spacing and figure sizes.

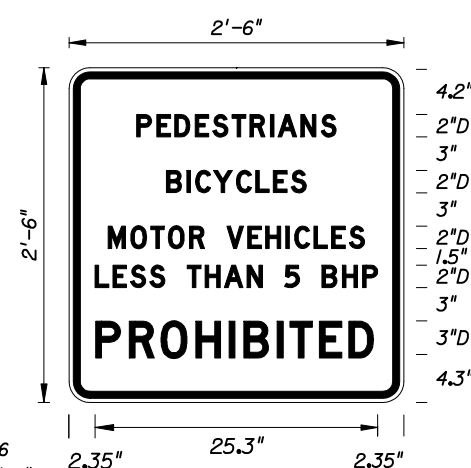

FTP-70-06
2'-6" X 2'-6"
Series D Legend
1.5" Radii 3/4" Border
White Background
Black Legend & Border

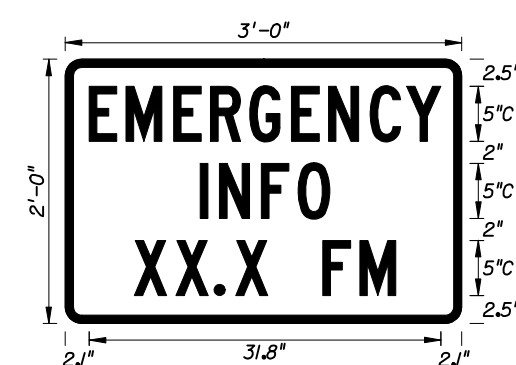

FTP-71-06
3' X 2'
Series C Legend
1.5" Radii 3/4" Border
Blue Background
White Legend & Border

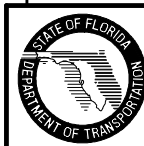




FTP-72-06
4' X 4'
Series C Legend
3" Radii 3/4" Border
Yellow Background
Black Legend & Border




FTP-73-06
3' X 3'
Series C Legend
2" Radii 3/4" Border
Yellow Background
Black Legend & Border

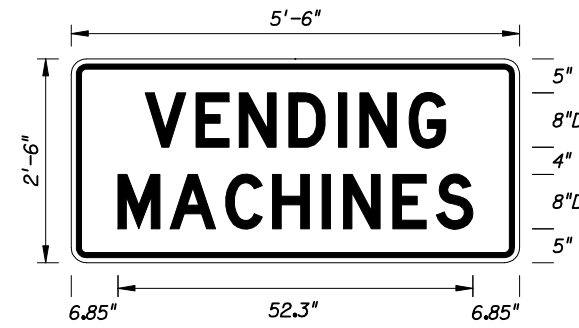


FTP-74-06
5'-6" X 2'-6"
Series D Legend
1.5" Radii 3/4" Border
Blue Background
White Legend & Border




FTP-75-06
5'-6" X 2'-6"
Series D Legend
3" Radii 3/4" Border
Blue Background
White Legend & Border

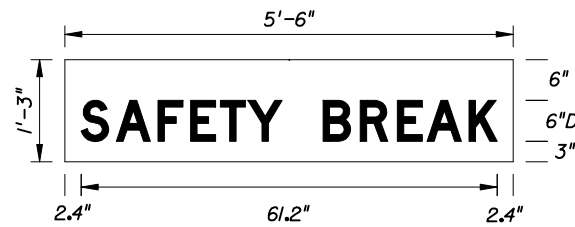


FTP-76-06
5'-6" X 1'-3"
Series D Legend
Blue Background
White Legend

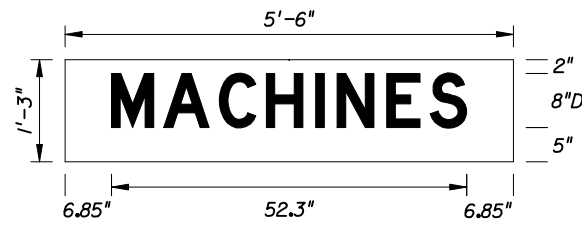


FTP-77-06
5'-6" X 1'-3"
Series D Legend
Blue Background
White Legend

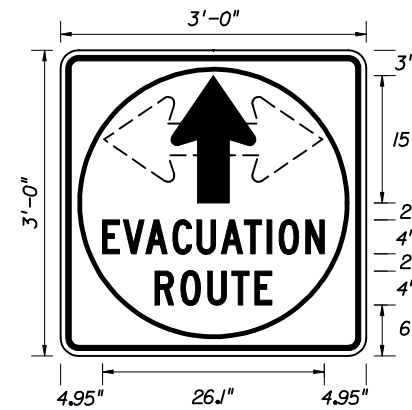


FTP-78-06
3' X 3'
Series C Legend
3" Radii 3/4" Border
Blue Background
White Legend & Border

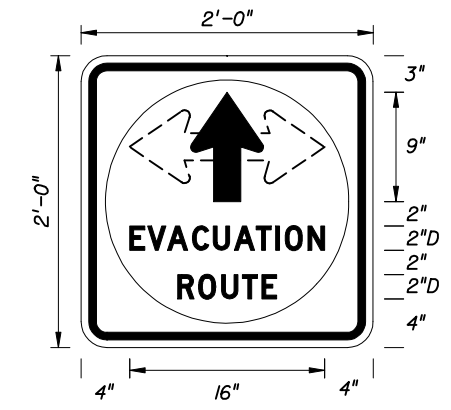


FTP-79-06
2' X 2'
Series D Legend
3" Radii 3/4" Border
Blue Background
White Legend & Border

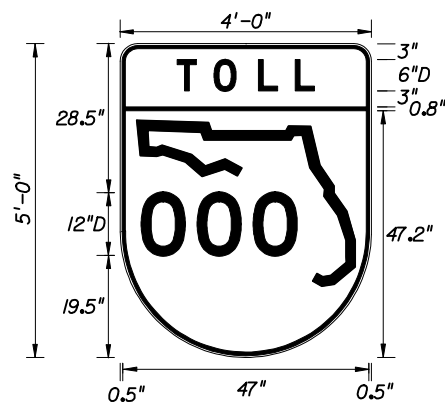

FTP-80-06
4' X 5'
Series D Legend
3" Radii 3/4" Border
White Background
Black Legend & Border

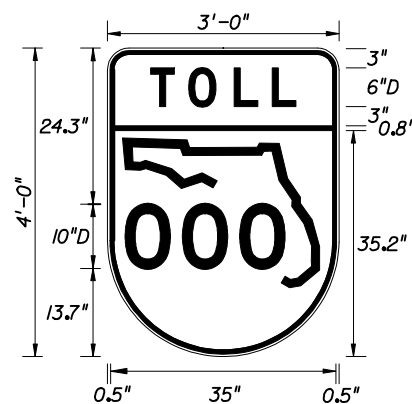


FTP-81-06
3' X 4'
Series D Legend
3" Radii 3/4" Border
White Background
Black Legend & Border

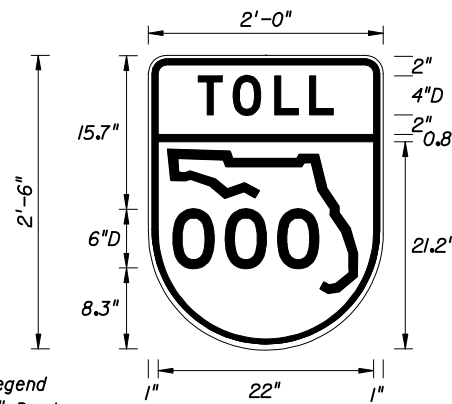


FTP-82-06
2' X 2'-6"
Series D Legend
1.5" Radii 3/4" Border
White Background
Black Legend & Border




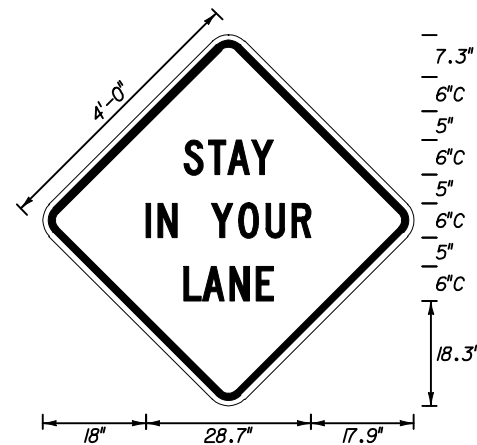


MOT-1-04
4' X 4'
3" Radii 3/4" Border
6" Series C Legend
Orange Background
Black Legend & Border

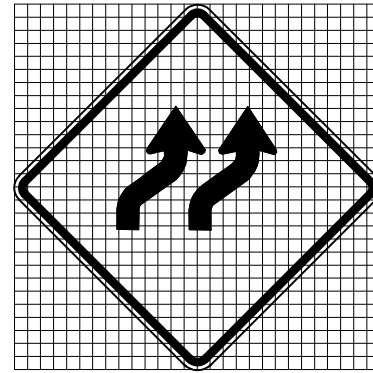


MOT-2-04
4' X 4'
3" Radii 3/4" Border
Grid = 2" X 2"
Orange Background
Black Arrows & Border

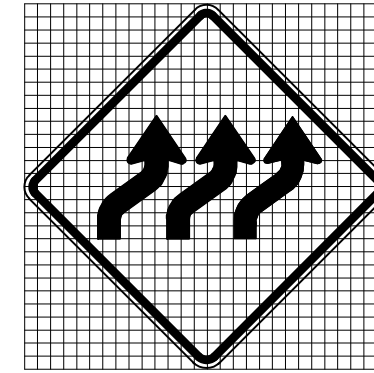


MOT-3-04
4' X 4'
3" Radii 3/4" Border
Grid = 2" X 2"
Orange Background
Black Arrows & Border

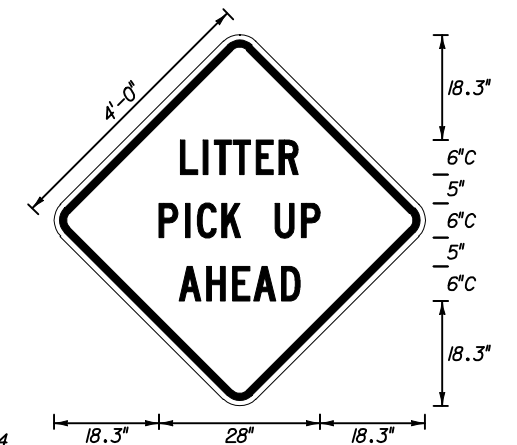


MOT-4-04
4' X 4'
3" Radii 3/4" Border
6" Series C Legend
Orange Background
Black Arrows & Border

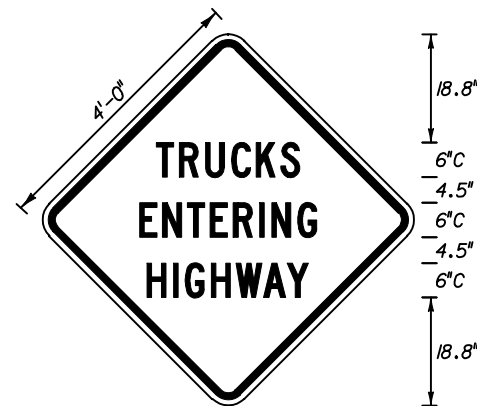


MOT-5-04
4' X 4'
3" Radii 3/4" Border
6" Series C Legend
Orange Background
Black Legend & Border

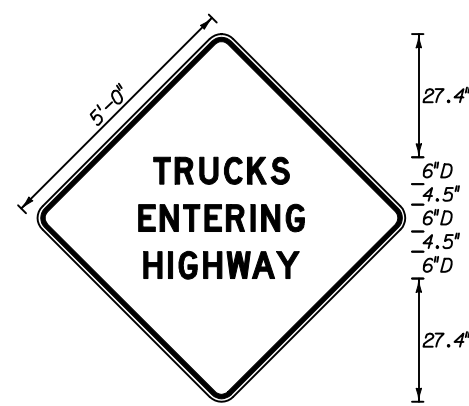


MOT-6-04
5' X 5'
3" Radii 1" Border
6" Series D Legend
Orange Background
Black Legend & Border

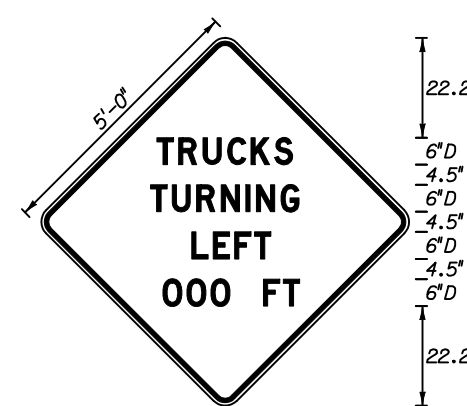


MOT-7-04
5' X 5'
3" Radii 1" Border
6" Series D Legend
Orange Background
Black Legend & Border

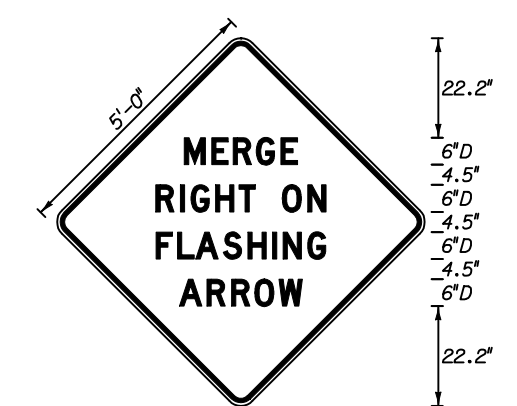


MOT-8-04
5' X 5'
3" Radii 1" Border
6" Series D Legend
Orange Background
Black Legend & Border

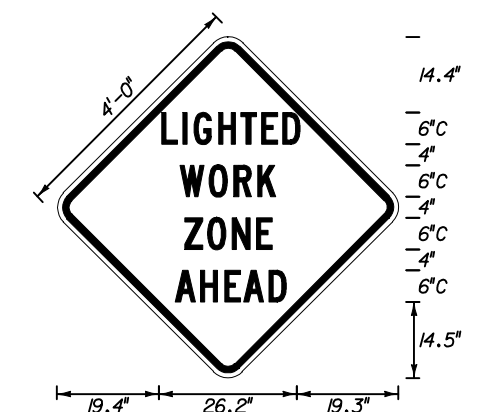

MOT-9-04
4' X 4'
3" Radii 3/4" Border
6" Series C Legend
Orange Background
Black Legend & Border

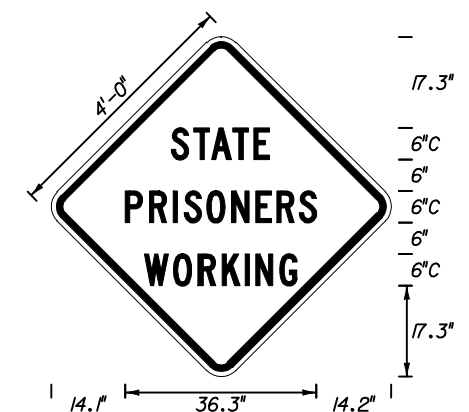


MOT-10-04
4' X 4'
3" Radii 3/4" Border
6" Series C Legend
Orange Background
Black Legend & Border

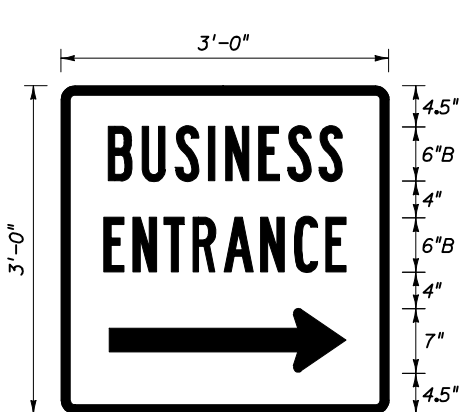


MOT-11-04
3' X 3'
1 1/2" Radii 3/4" Border
6" Series B Legend
Blue Background
White Legend & Border




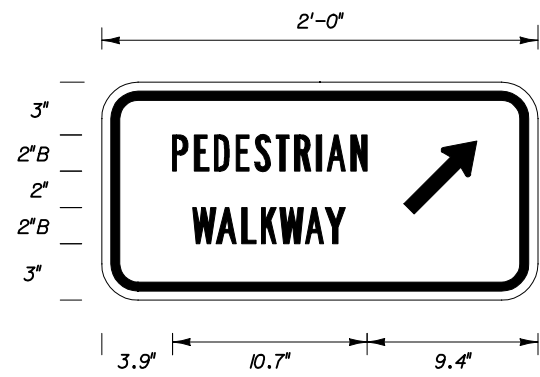


MOT-12-04
 2' X 1'
 1 1/2" Radii 5/8" Border 3/8" Inset
 2" Series B Legend
 White Background
 Black Legend & Border

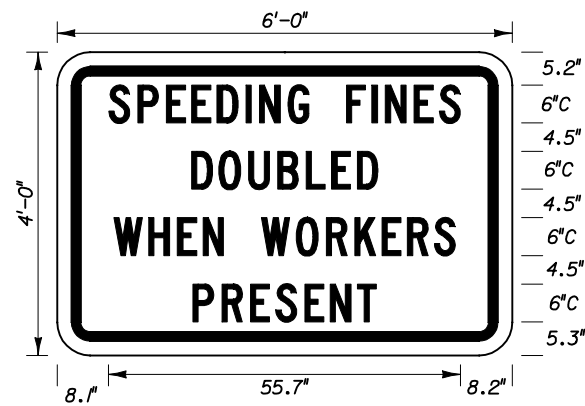


MOT-13-04 Freeway Sign
 6' X 4'
 3" Radii 3/4" Border
 6" Series C Legend
 White Background
 Black Legend & Border

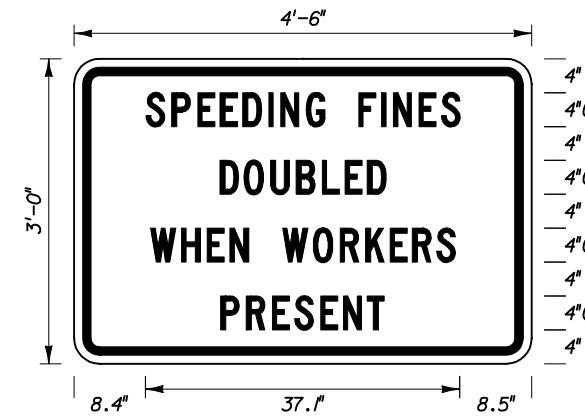


MOT-14-04 Arterial Sign
 4'-6" X 3'
 3" Radii 3/4" Border
 4" Series C Legend
 White Background
 Black Legend & Border

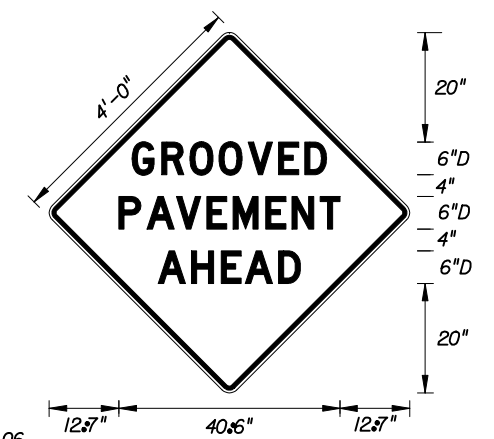

MOT-15-06
 4' X 4'
 3" Radii 3/4" Border
 6" Series D Legend
 Orange Background
 Black Legend & Border

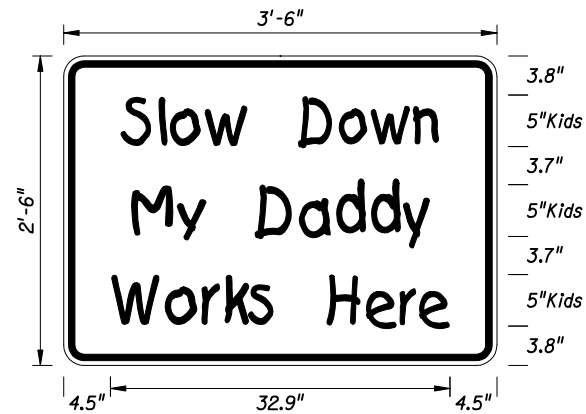

MOT-16-06
 3'-6" X 2'-6"
 1.5" Radii 3/4" Border
 5" Kids Series Legend
 Orange Background
 Black Legend & Border

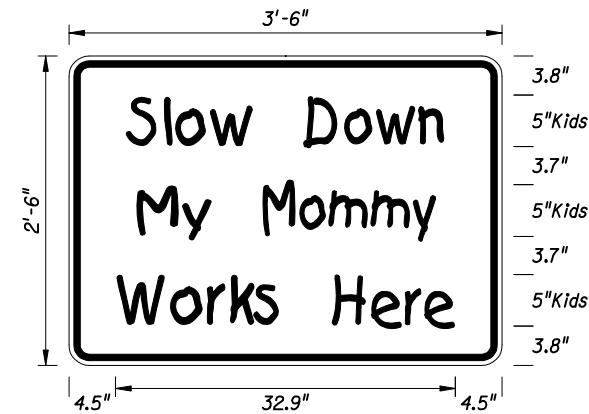

MOT-17-06
 3'-6" X 2'-6"
 1.5" Radii 3/4" Border
 5" Kids Series Legend
 Orange Background
 Black Legend & Border

