


SIGN LOCATIONS TYPICAL

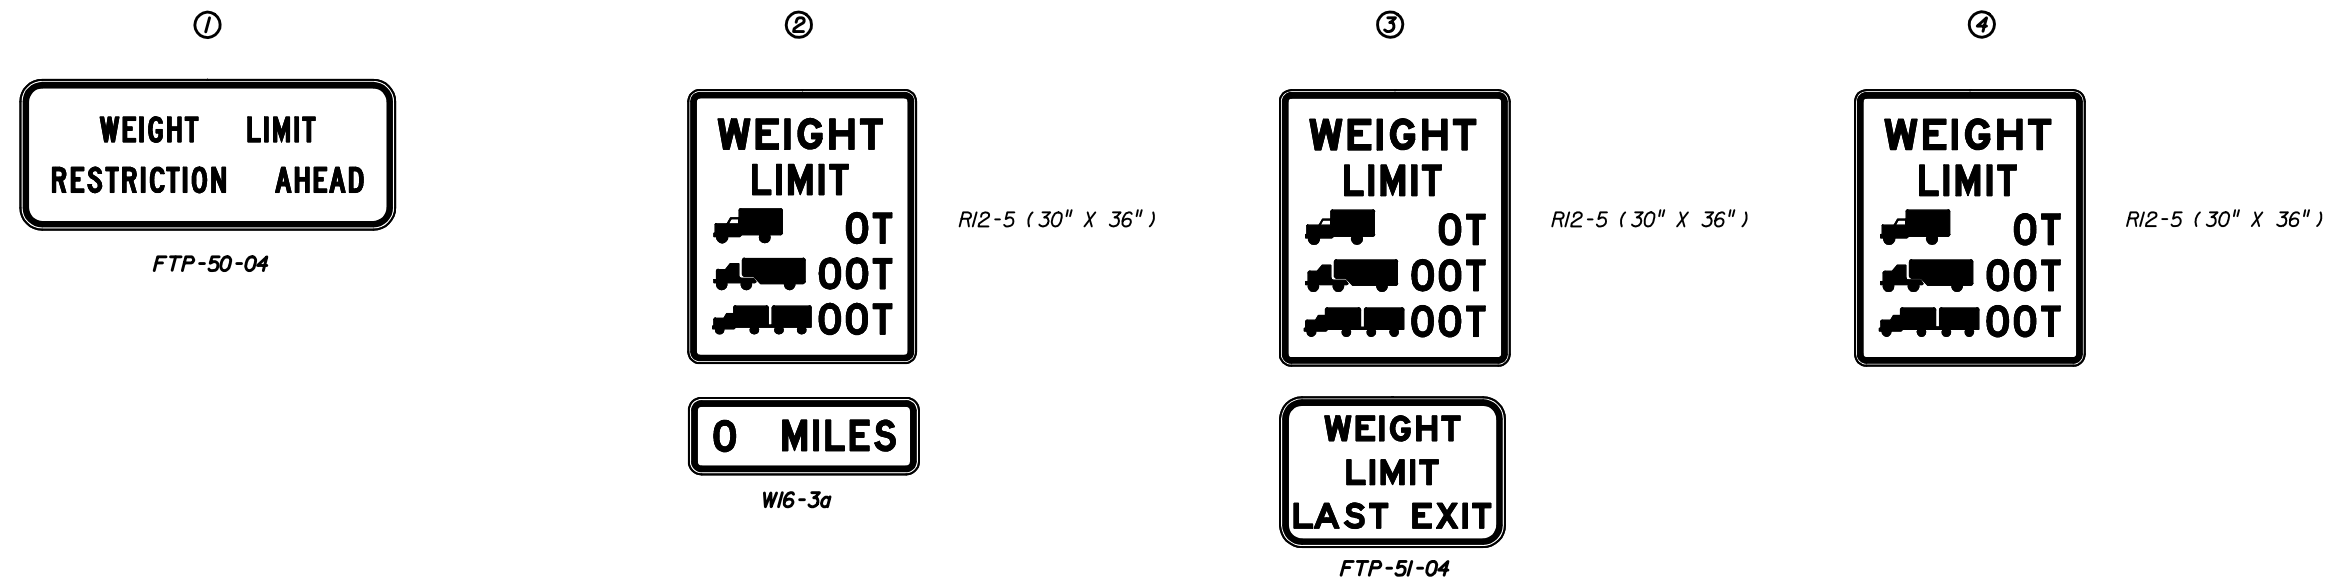

1. See Standard Highway Signs for sign R12-5 detail.
2. Sign locatin No. 3 may require some field adjustment.
3. The Cross Road is the last detour to route around the restricted bridge.
4. Sign location No. 2 should be established from the Cross Road the following approximate distances; Interstate-1 Mile Non- Interstate-1/2 Mile.
5. See Index 17355 for sign details.