



END VIEW

NOTES:
 Work this Index with Index No. 20310 - Typical Inverted-T Beam Details and Notes and the Inverted-T Beam - Table of Beam Variables in Structures Plans.
 For referenced notes, see Index No. 20310.
 For Dimensions L, R, VI thru V4 and number of spaces S1 thru S4, see Inverted-T Beam Table of Beam Variables.

ELEVATION AT END OF BEAM
(Flange Not Shown For Clarity)

BILL OF REINFORCING STEEL FOR ONE BEAM ONLY

MARK	NOTE NUMBERS	SIZE	NUMBER REQUIRED	LENGTH (NOTE 1)
A	—	5	4	See Table
C	—	5	2	10'-6"
D1	7, 8 & 10	3	12	See Table
D2	7, 8 & 10	3	12	See Table
K	2, 7, 8 & 9	4	See Table	3'-0"
L	3, 4 & 7	4	8	3'-10"
N	5	3/8" ϕ Strand	1	DIM L + 5"
Z	2, 8 & 9	5	4	3'-0"

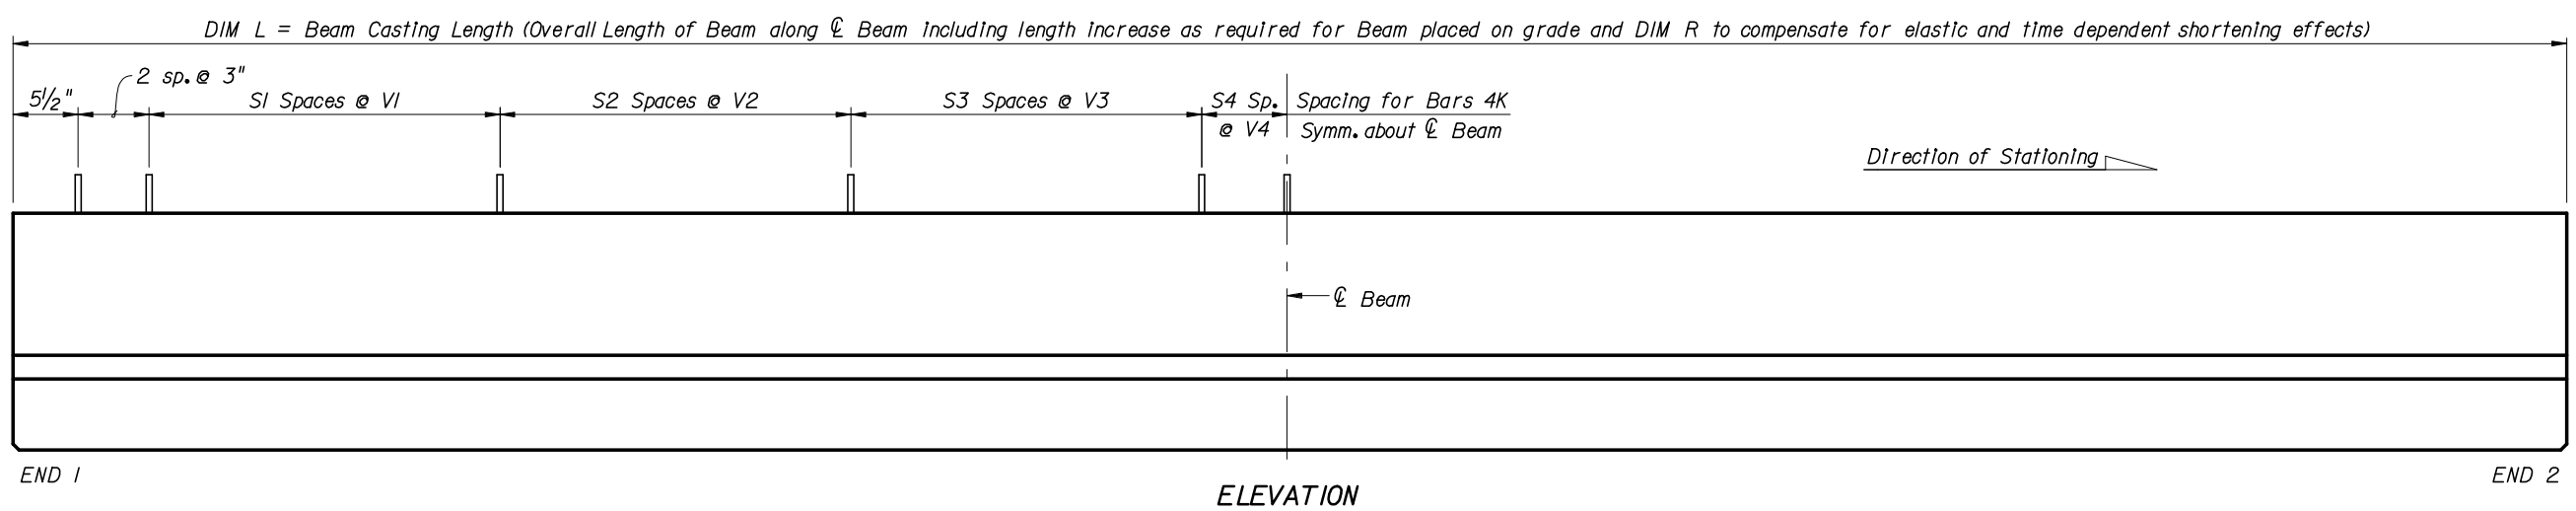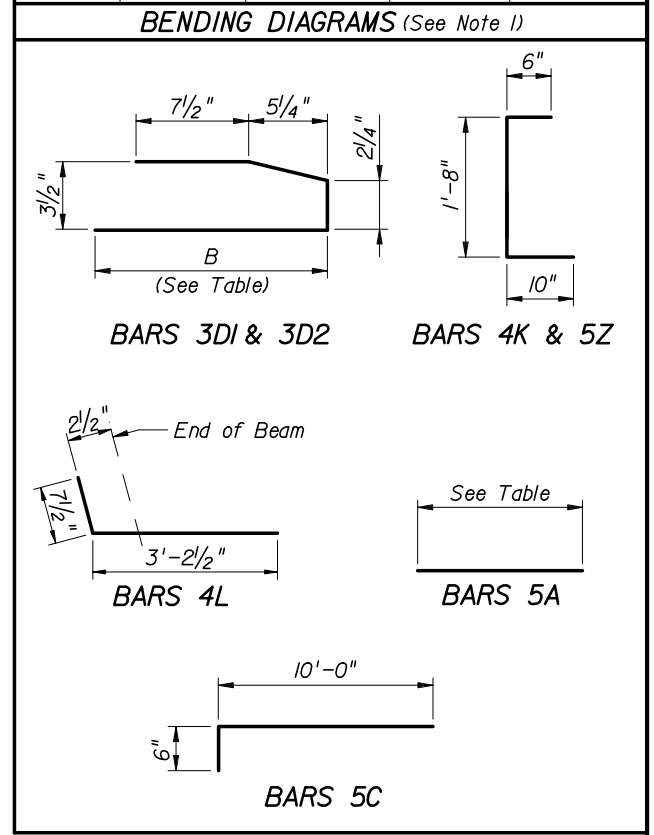

ELEVATION