



Main Bars 5" x 1/4"
Cross Bars: Either 3/8" ∅ Electroforged Or 1/2" ∅ Welded

PLAN

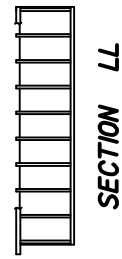


SECTION LL

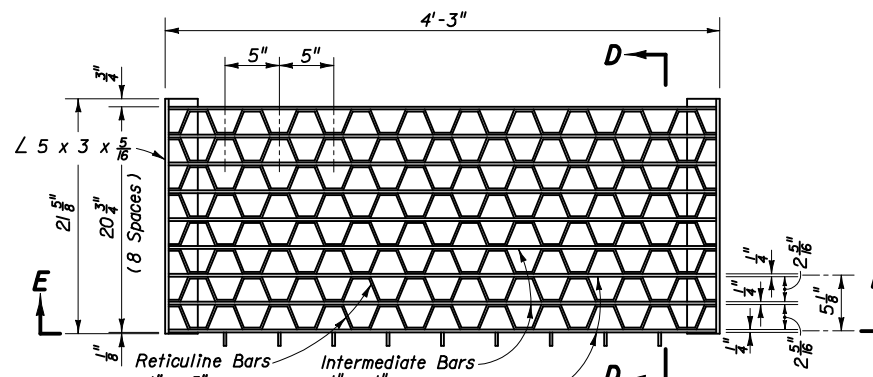


Reticuline Bars 1 1/4" x 3/8"
Intermediate Bars 1 1/2" x 1/4"
Bearing Bars 5" x 1/4"


PLAN

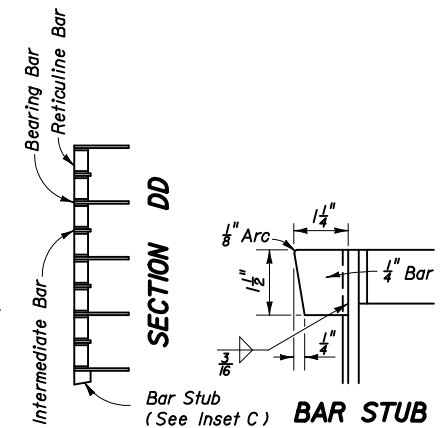


SECTION DD

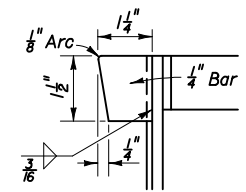


BAR STUB (See Inset C)

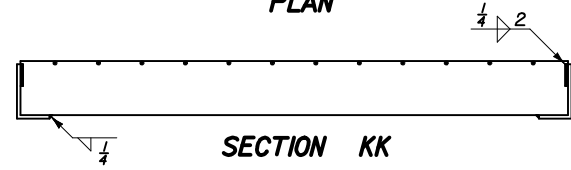


SECTION KK

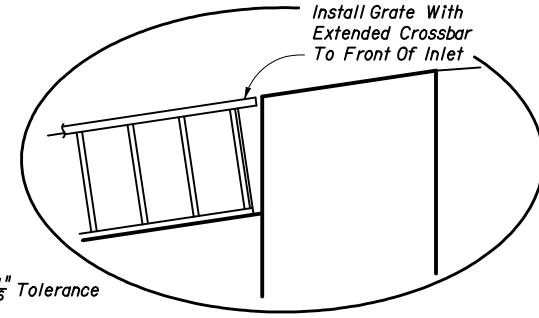


INSET B

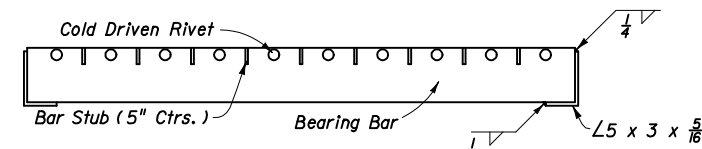

SECTION EE

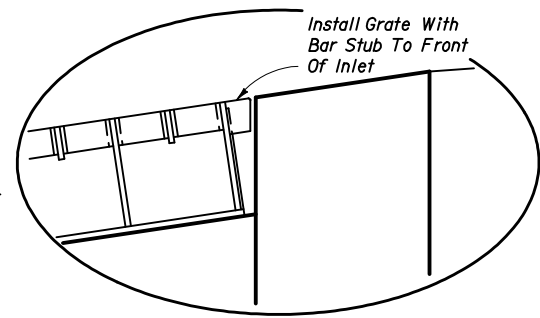

INSET C

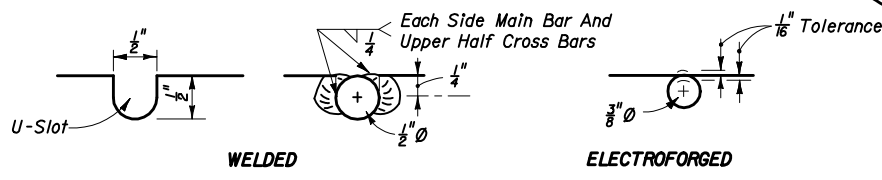


CROSS BAR OPTIONS


CROSS BAR

OPTIONAL STEEL GRATES


RETICULINE

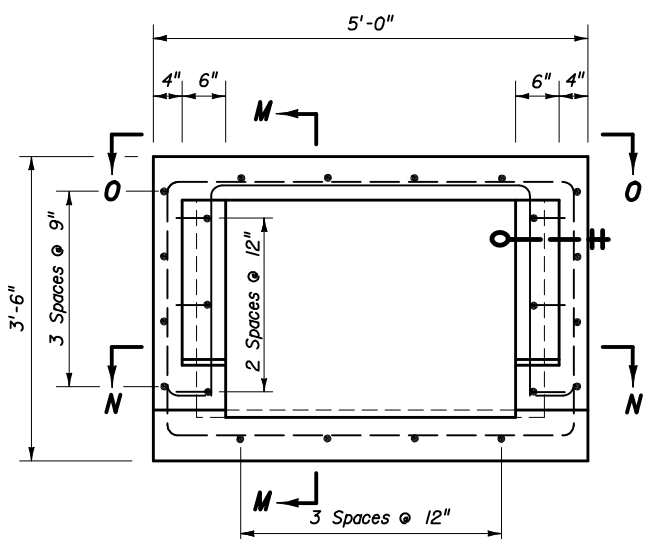


TOP VIEW OF INLET COLLAR WITHOUT GRATE

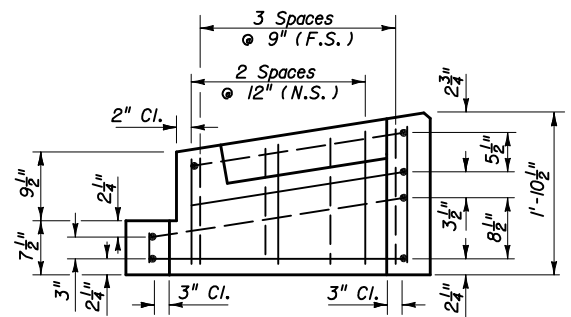

SECTION MM

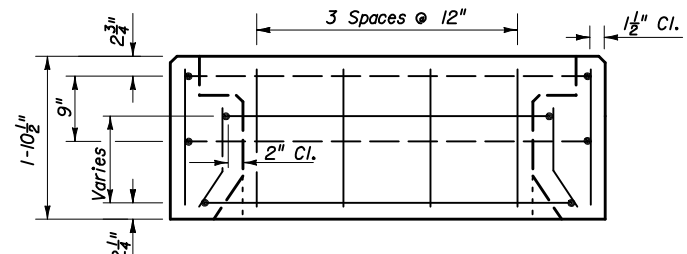


VIEW OO

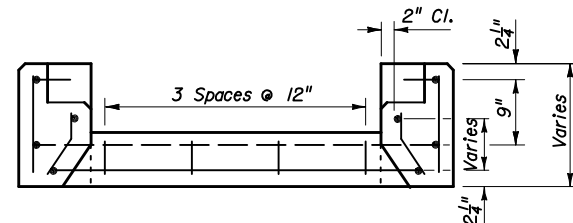

SECTION NN

PRECAST COLLAR REINFORCING DETAILS
(CAST-IN-PLACE COLLAR REINFORCING SIMILAR)

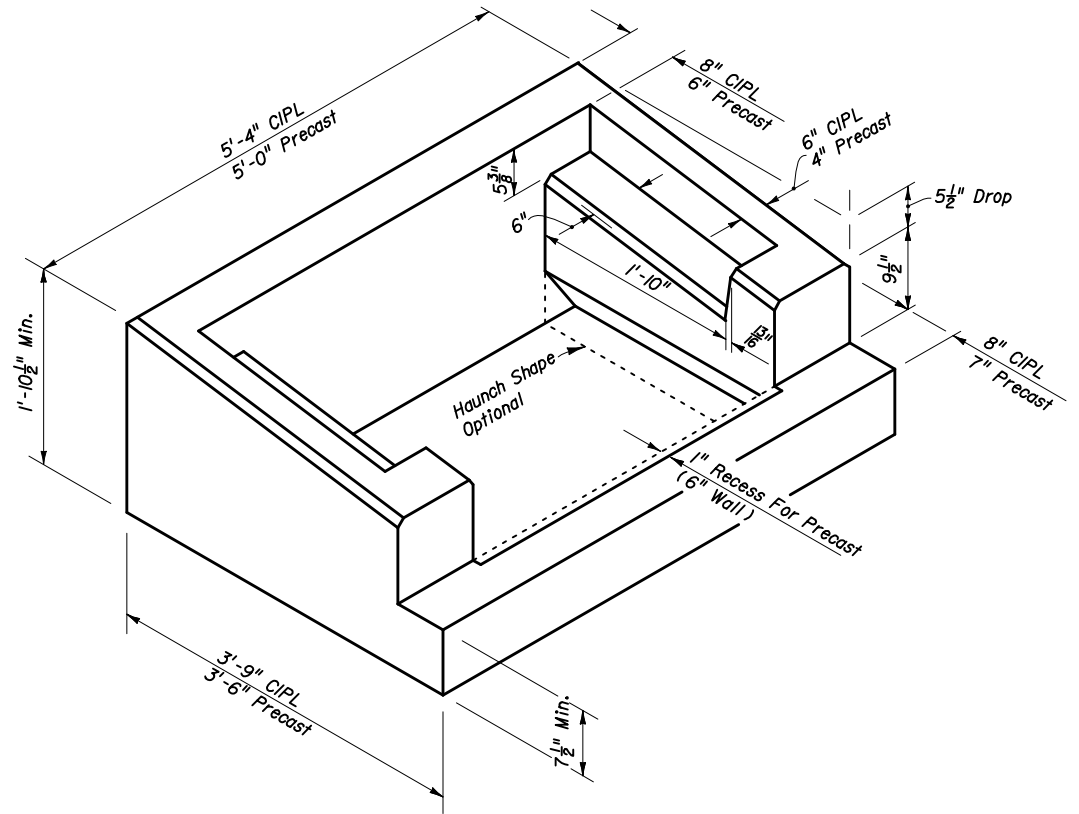

PICTORIAL VIEW OF INLET COLLAR

