

ESTIMATED QUANTITIES FOR WALL


CLASS I CONCRETE (CY) 0.07 0.13

0.20 0.32 0.43

HEIGHT (EXPOSED FACED)

PER LINEAR FOOT OF WALL

STEEL (LB)

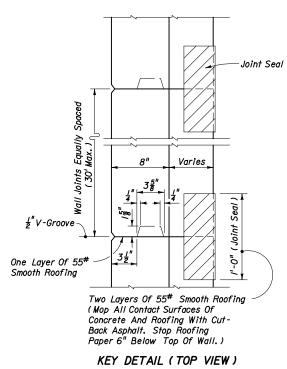

GENERAL NOTES

- Gravity walls constructed as extensions of reinforced concrete retaining walls, except walls of proprietary designs, shall have the same face texture and finish as the reinforced concrete retaining wall.
- 2. When required, for adjunct handrail see the plans, Index No. 850, 860, or 870 as appropriate. For adjunct fence see Index No. 802.
- Cost of reinforcing steel, face texture, finish and joint seal to be included in the contract unit price for Class I Concrete (Retaining Walls) CY.

GRAVITY WALL



2006 FDOT Design St

GRAVITY W

tandards	Last Revision	Sheet No.
	07/01/05	1 of 1
ALL		