

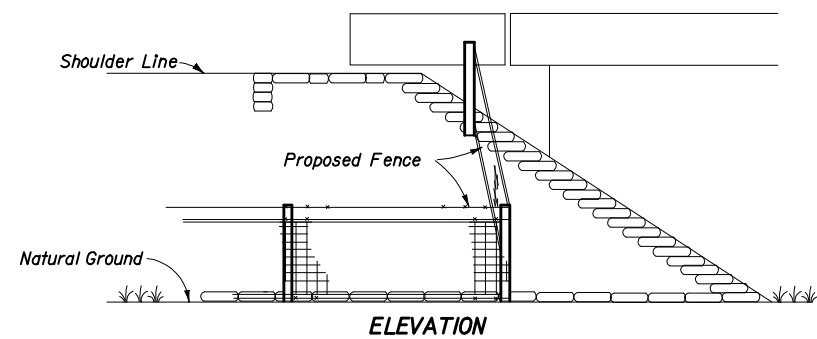



ELEVATION
FENCING TERMINALS AT BRIDGE ENDS
(ROADWAY)

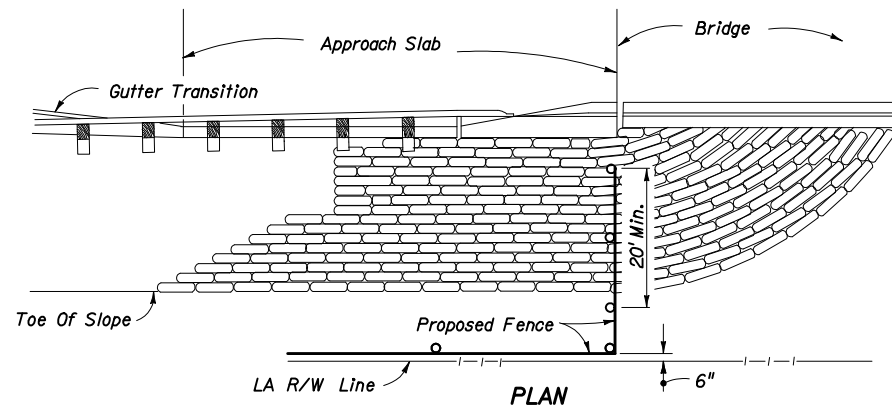


ELEVATION
FENCING TERMINALS AT BRIDGE ENDS
(STREAM CROSSING)

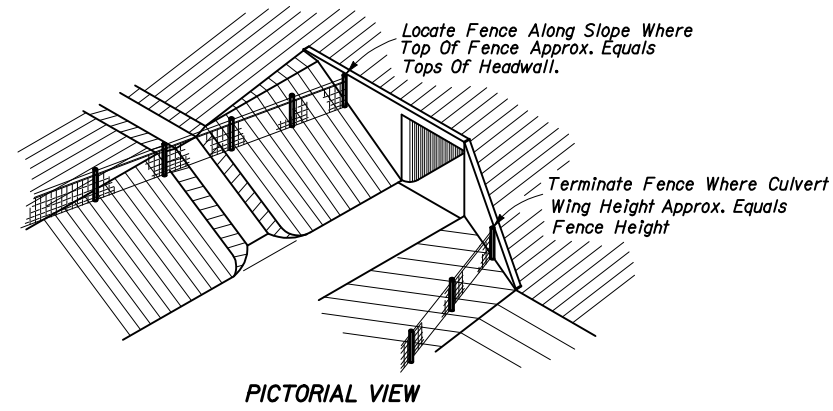

PICTORIAL VIEW

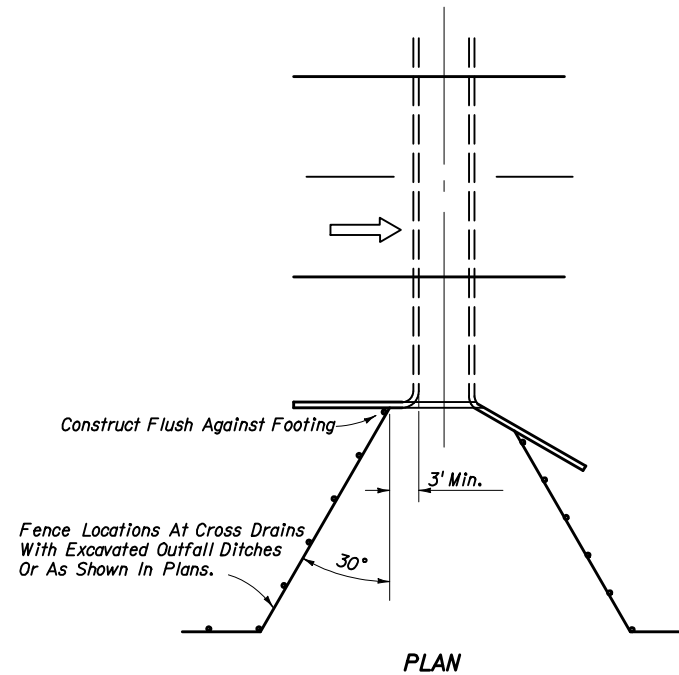

(For Heights Of Headwall Greater Than 4')
FENCING TERMINALS AT BOX CULVERTS

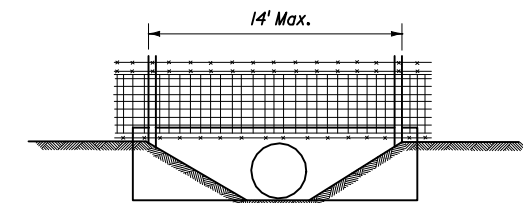

FENCING DETAIL AT CULVERT
(For Heights Of Headwalls 4' Or Less.)


Note: When height of headwall is 4' or less (drainage pipe 36" or less) the fence shall not be tied to the headwall, but shall span the lateral ditch.





2006 FDOT Design Standards

FENCE LOCATION


Last Revision	Sheet No.
07/01/05	1 of 2
Index No.	
800	

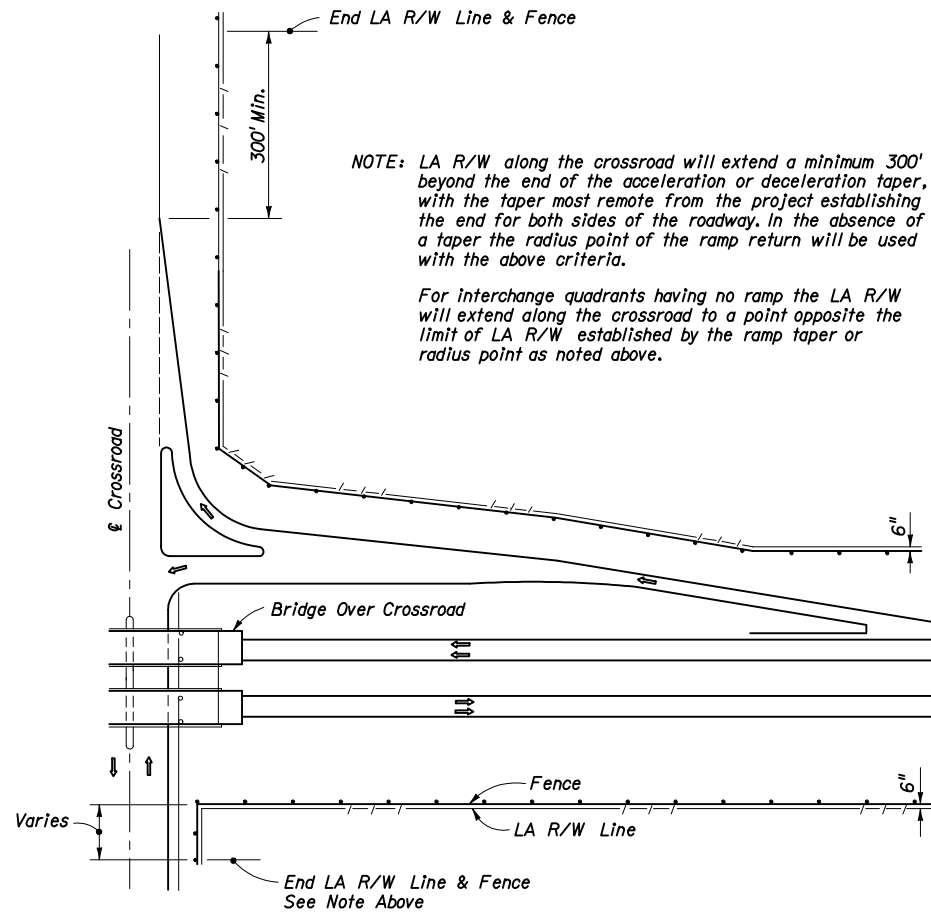

APPLIES TO BRIDGE OVER CROSSROAD AND CROSSROAD OVER FREEWAY (BRIDGE OVER CROSSROAD SHOWN)
FENCING TERMINALS AT RURAL INTERCHANGES

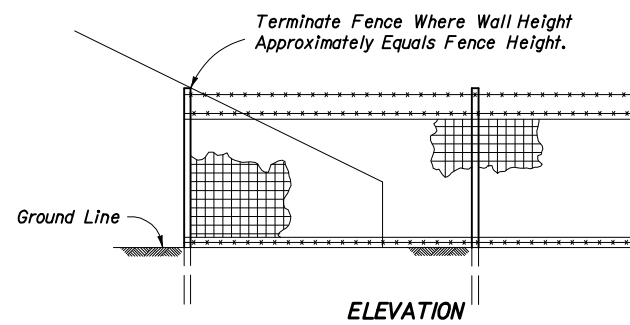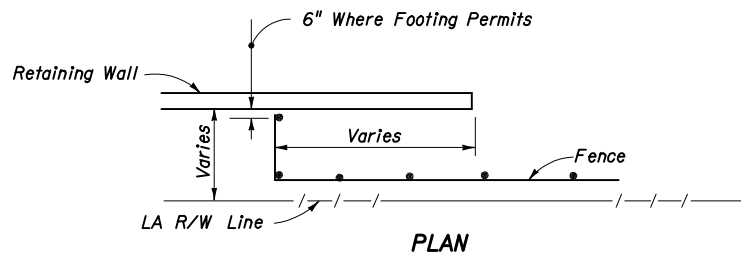

FENCING TERMINALS AT RETAINING WALLS

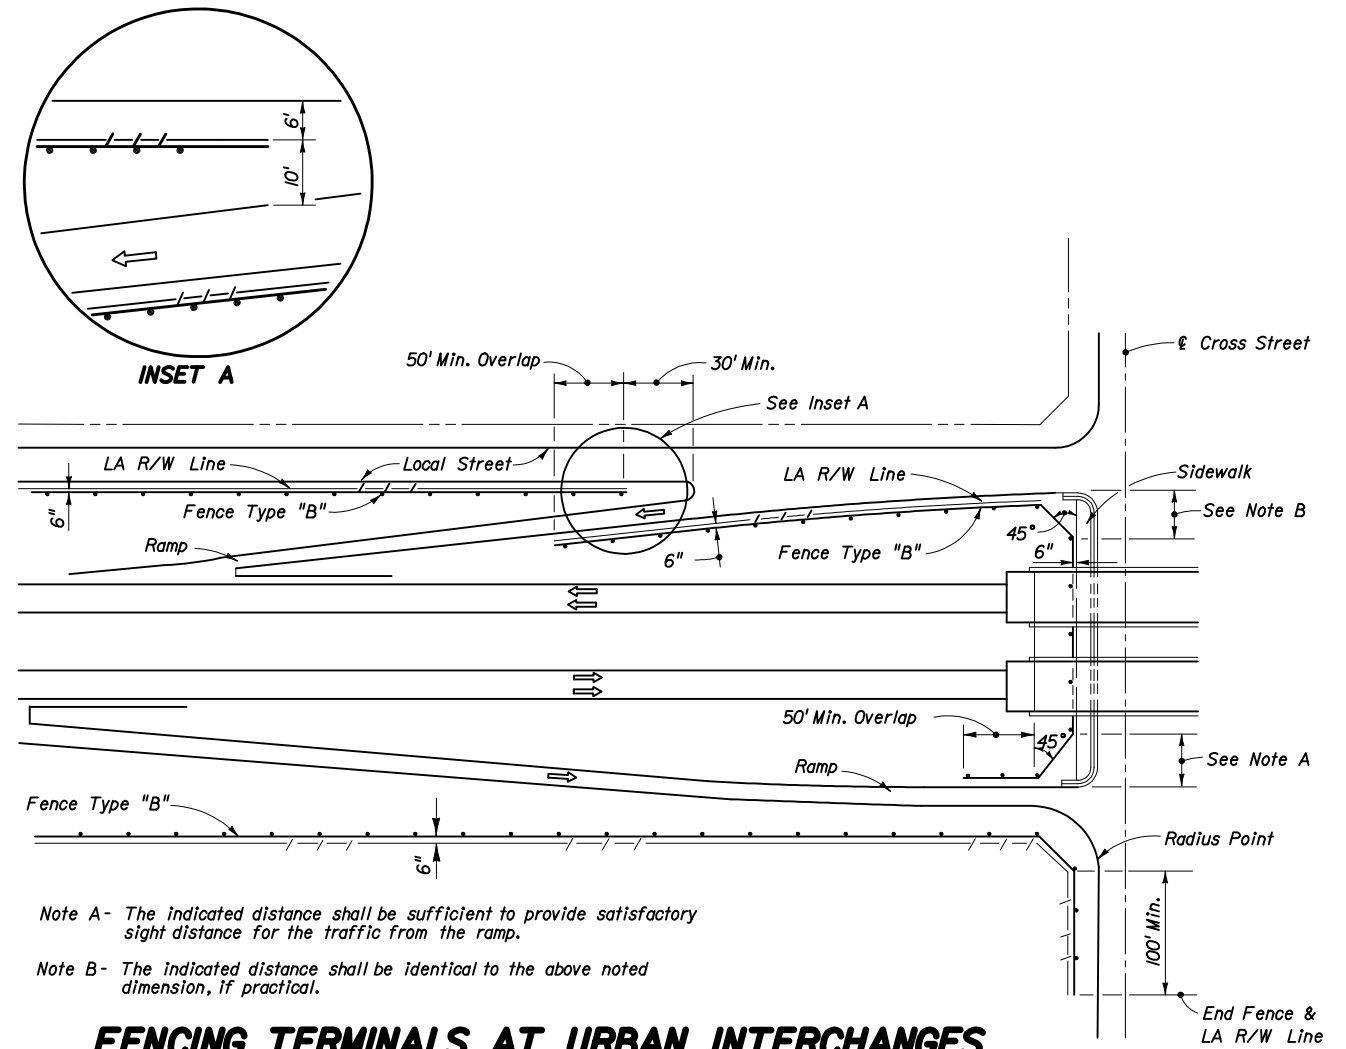

FENCING TERMINALS AT URBAN INTERCHANGES



2006 FDOT Design Standards

FENCE LOCATION

Last Revision	Sheet No.
07/01/05	2 of 2
Index No.	
800	