

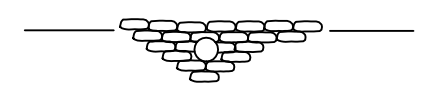
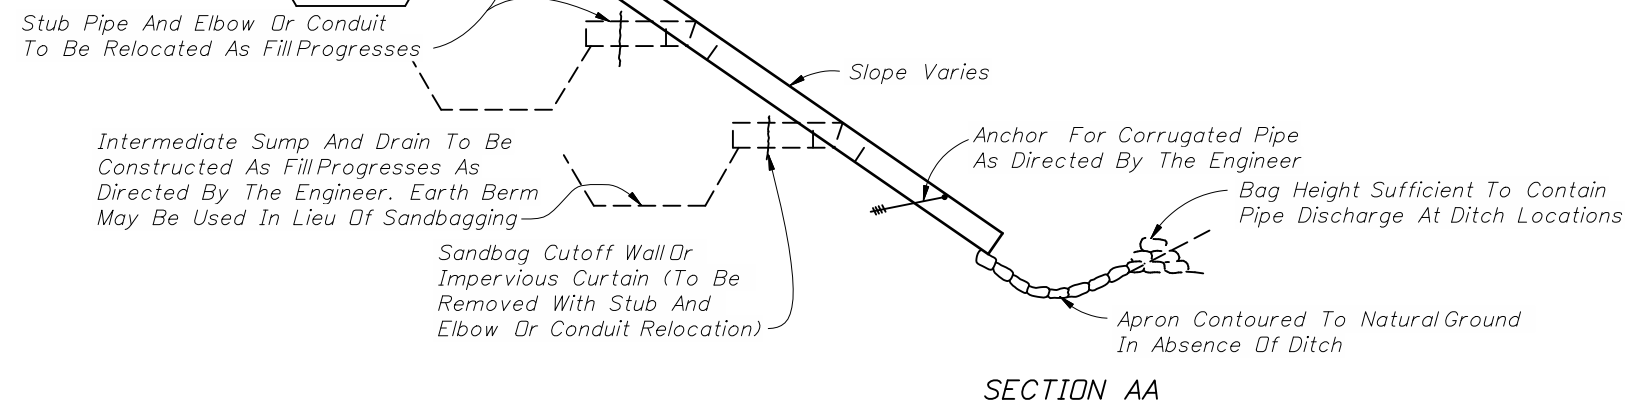


SOD FLUME (SODDING OVERLAPPED)

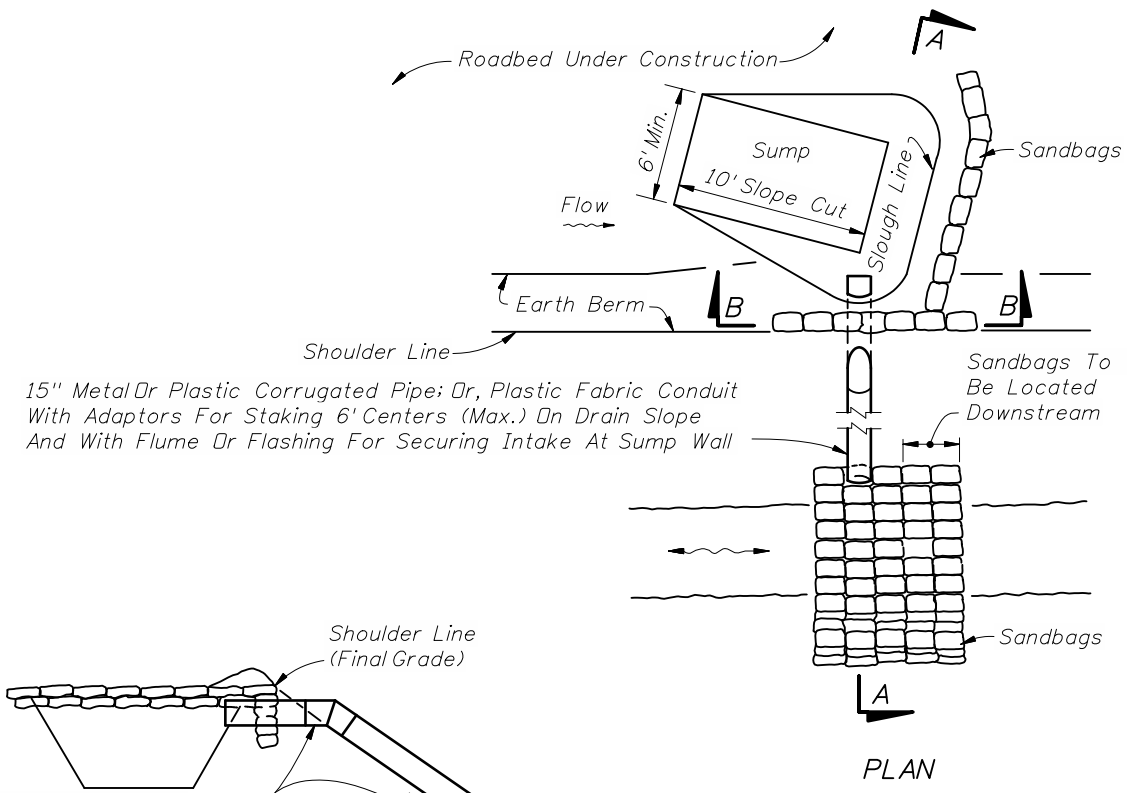

TEMPORARY SLOPE DRAIN

Note:  
Slope drain pipe to be paid for as Slope Drains (Temporary) LF, based on linear feet of pipe or conduit installed. Payment to be made for one installation per site, including one stub and elbow or one intake flume or flashing. Sump construction and maintenance and curtains to be included in cost for Slope Drains (Temporary). Sandbags to be paid for as Sandbagging CY.

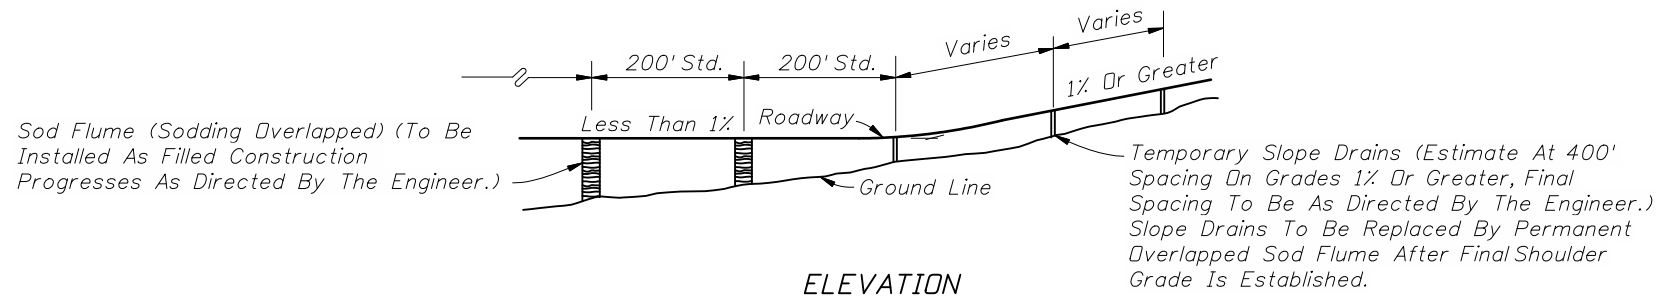

SLOPE DRAIN APPLICATION