






FTP-25-06

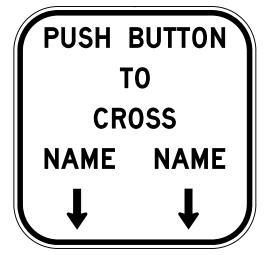


FTP-26-06

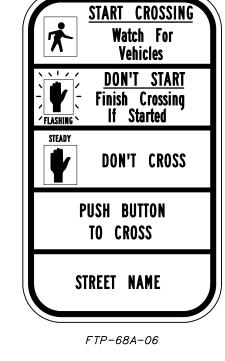

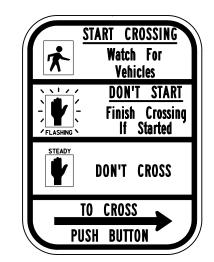


R10-3b

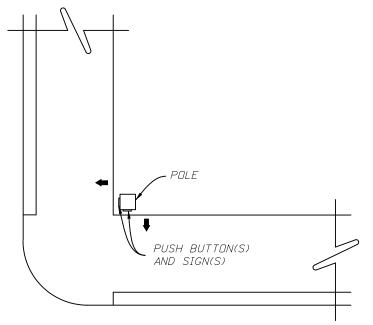


CASE I

POLE PARALLEL TO CURBLINE


ALTERNATE TO FIGURE F

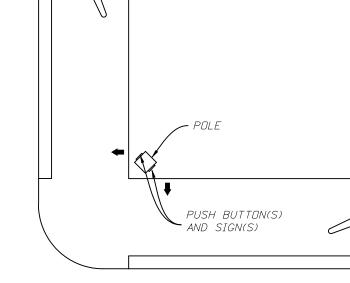

CASE II POLE DIAGONAL TO CURBLINE

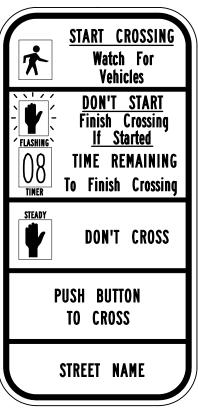

FTP-68B-06

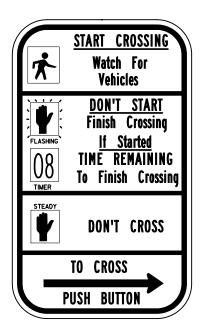

R10-3e

NOTE

1. Refer to the MANUAL ON UNIFORM TRAFFIC CONTROL DEVICES figure 2B-18 Pedestrian Signs, The STANDARD HIGHWAY SIGNS MANUAL (English) Sign R10-3b for Text Size, Spacing and Symbol size. Also see DESIGN STANDARDS Index 17355 for details of FTP signs.



2008 FDOT Design Standards

PEDESTRIAN DETECTOR
ASSEMBLY INSTALLATION DETAILS

Last Sheet No. 07/01/05 2 of 2

17784