


STEEL POLE

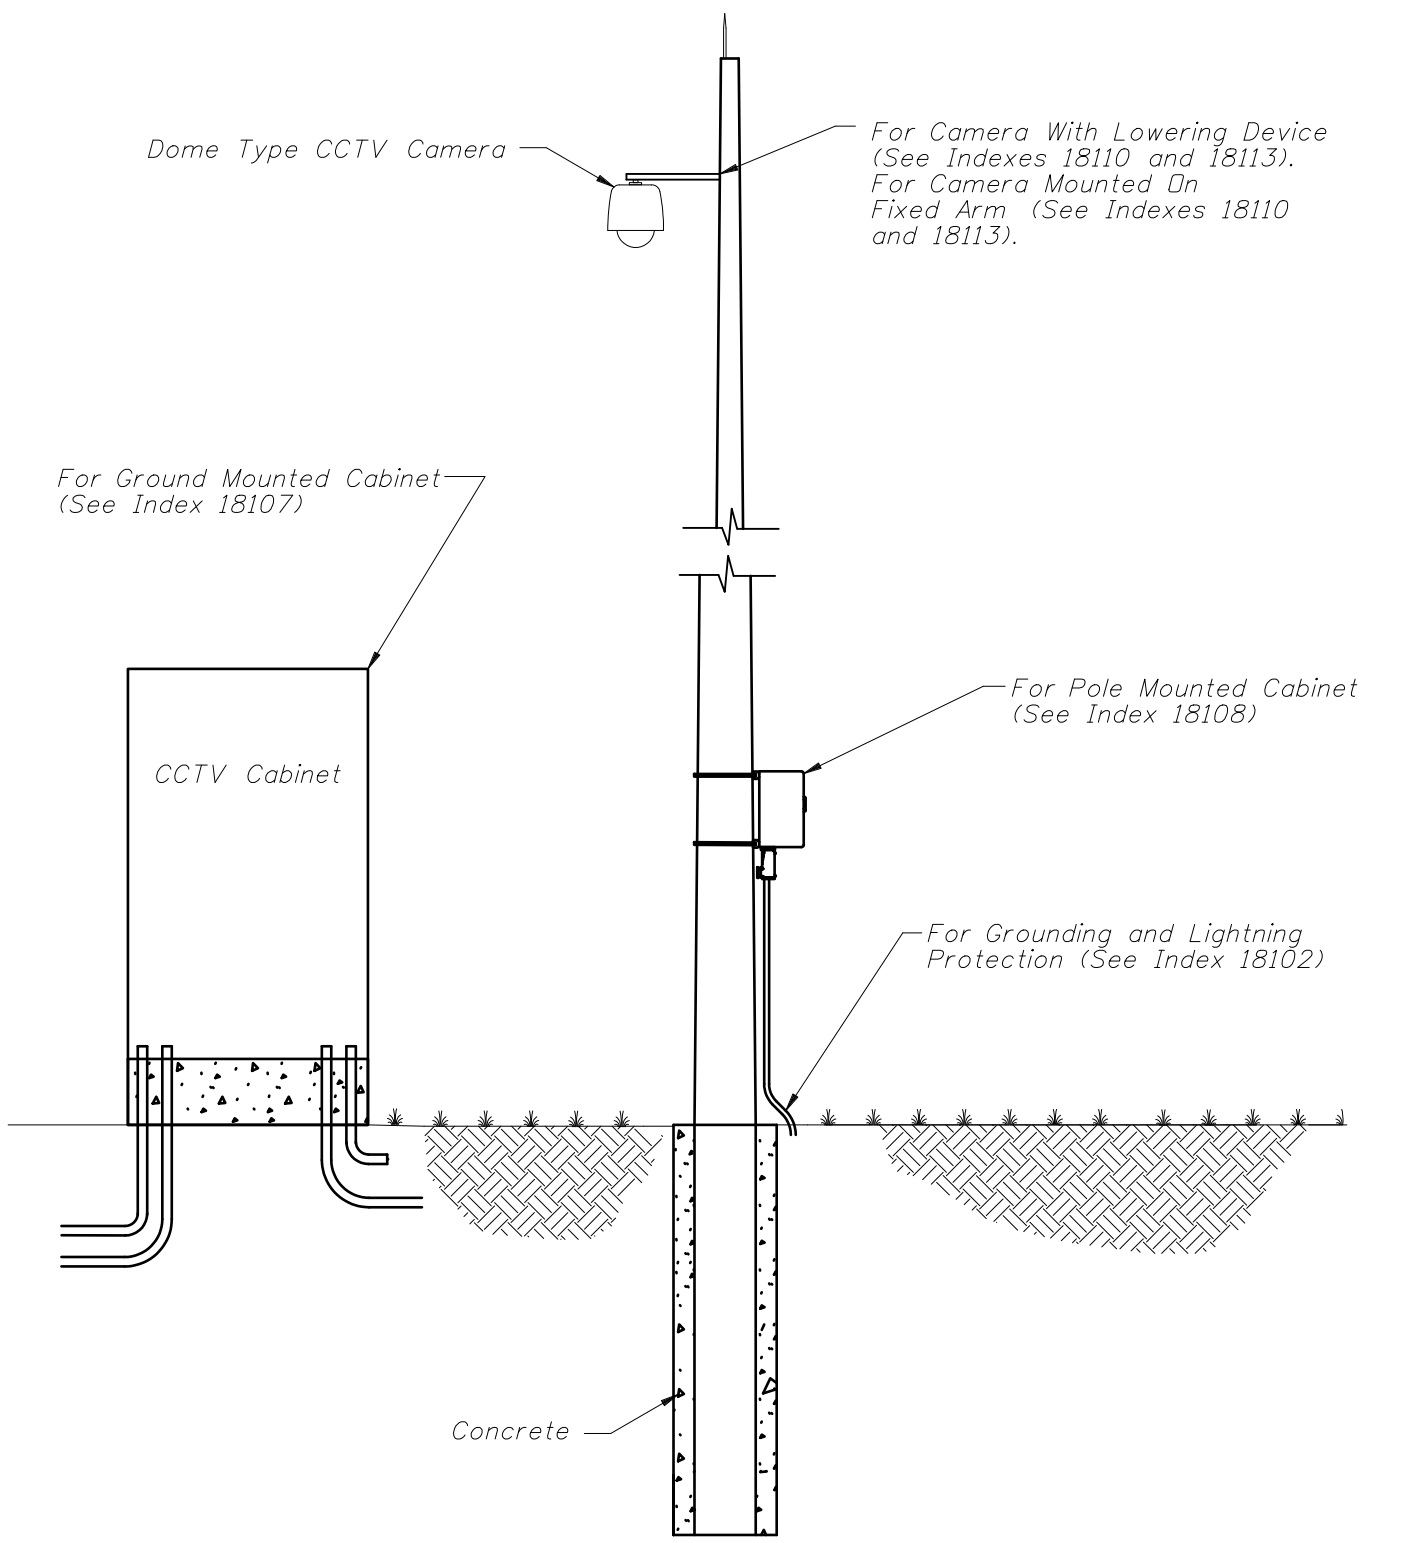

CONCRETE POLE

Not To Scale

	2008 FDOT Design Standards	Last Revision 07/01/07	Sheet No. 1 of 1
	TYPICAL CCTV SITE		Index No. <b>18101</b>