

GENERAL NOTES:

1. Specifications:

. General:

FDDT Standard Specifications for Road and Bridge Construction, Section 410 (current edition, and supplements thereto).

Concrete (Precast):

Class III or Class II Modified (5,000 psi) for slightly aggressive environments.

Class IV (5,500 psi) for moderately to extremely aggressive environments.

Concrete (Cast-In-Place):

Class II (3,400 psi) for slightly aggressive environments.

Class IV (5,500 psi) for moderately to extremely aggressive environments.

Reinforcing Steel:

ASTM A615 Grade 60 deformed bar unless otherwise noted, with a minimum clearance of 2" for slightly and moderately aggressive environments or 3" for extremely aggressive environments, unless otherwise shown. Equal area substitution of welded wire (WWR) reinforcement is permitted.

- 2. Work this Index with the Cast-In-Place Concrete Box Culvert Details and Data Tables shown in the plans, Index No. 289 and the Precast Concrete Box Culverts shown in the shop drawings.
- 3. All joints between precast sections must be tongue & groove with joint sealant. Joints between cast—in—place & precast sections shall have longitudinal reinforcing extending from top, bottom & both side slabs of the precast box tied to the cast—in—place reinforcement. Single barrel culverts may have precast headwalls cast integrally with the end segment when approved by the Engineer.
- 4. Extension of existing multiple barrelbox culverts with multiple single cell precast box culverts is not permitted unless approved by the District Structures Engineer. Full transition details must be shown in the shop drawings when approved.
- 5. Culverts larger than the specified size may be substituted with no additional payment to the Contractor. Substitution must be approved by the Engineer, minimum earth cover and invert elevations shown in the Contract Documents must be maintained.

INSTRUCTIONS TO DESIGNER:

 Show Differential Settlement (△Y) and Effective Length (L) for single curvature deflection in the Contract Plans where significant long-term settlement is anticipated. See Sheet 5 of 5 for details.




2008 FDOT Design Standards

.

Last Sheet No. 07/01/07 1 of 5

SUPPLEMENTAL DETAILS FOR PRECAST CONCRETE BOX CULVERTS

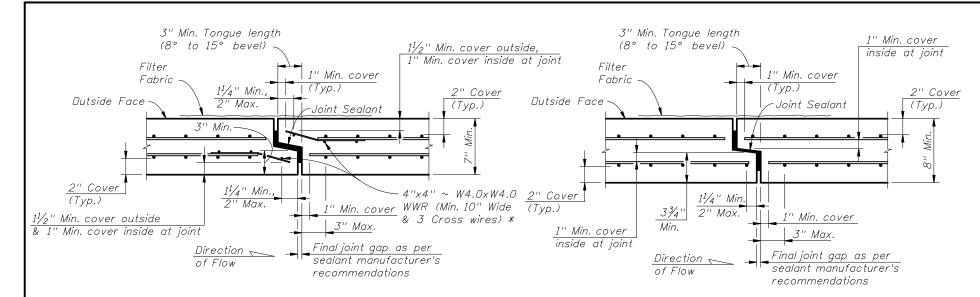

SECTION A-A (2" Cover - Thin Wall Detail)

reinforcing utilizes WWR, extend wall and slab


of box to allow bending of the WWR.

reinforcing into the joint and bend to maintain

cover in lieu of 4"x4" ~ W4.0xW4.0 WWR at joint.

Transverse wire in tongue may be cut at corners

SECTION A-A (2" Cover - Thick Wall Detail)

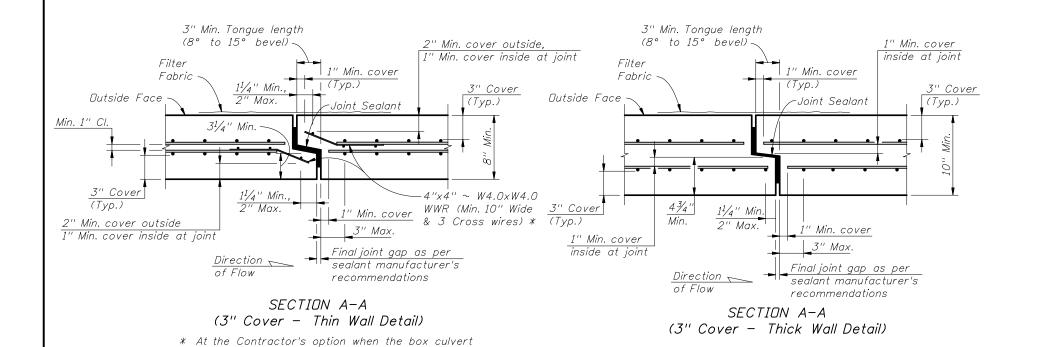


PRECAST SEGMENT TO SEGMENT TONGUE & GROOVE TRANSVERSE JOINTS ==

See Section A-A 3" Min. Tongue length (8° to 15° bevel) for reinforcing cover requirements 3" Min. .3" Min. `Joint Sealant Provide WWR or extend reinforcing into tongue (See Section A-A) -

ALTERNATE BOTTOM SLAB TRANSVERSE JOINT TYPICAL SECTION (DOUBLE-SIDED TONGUE & GROOVE JOINT) (All reinforcing not shown for clarity)

NOTE:

Bottom Slab Joints in Type B Boxes may be single tongue & groove joints as shown in Section A-A when the Top Slab Joints are oriented as shown in Schematic A.

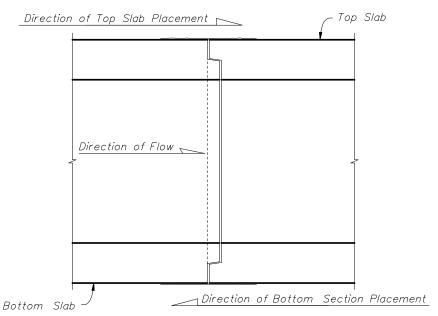

SCHEMATIC A TYPE B BOX SECTION PLACEMENT FOR SINGLE TONGUE & GROOVE JOINTS

= TWD-PIECE PRECAST SEGMENT = ADDITIONAL JOINT DETAILS





(TYPE B BOX)

2008 FDOT Design Standards

07/01/06 2 of 5 Index No. 291


Sheet No.

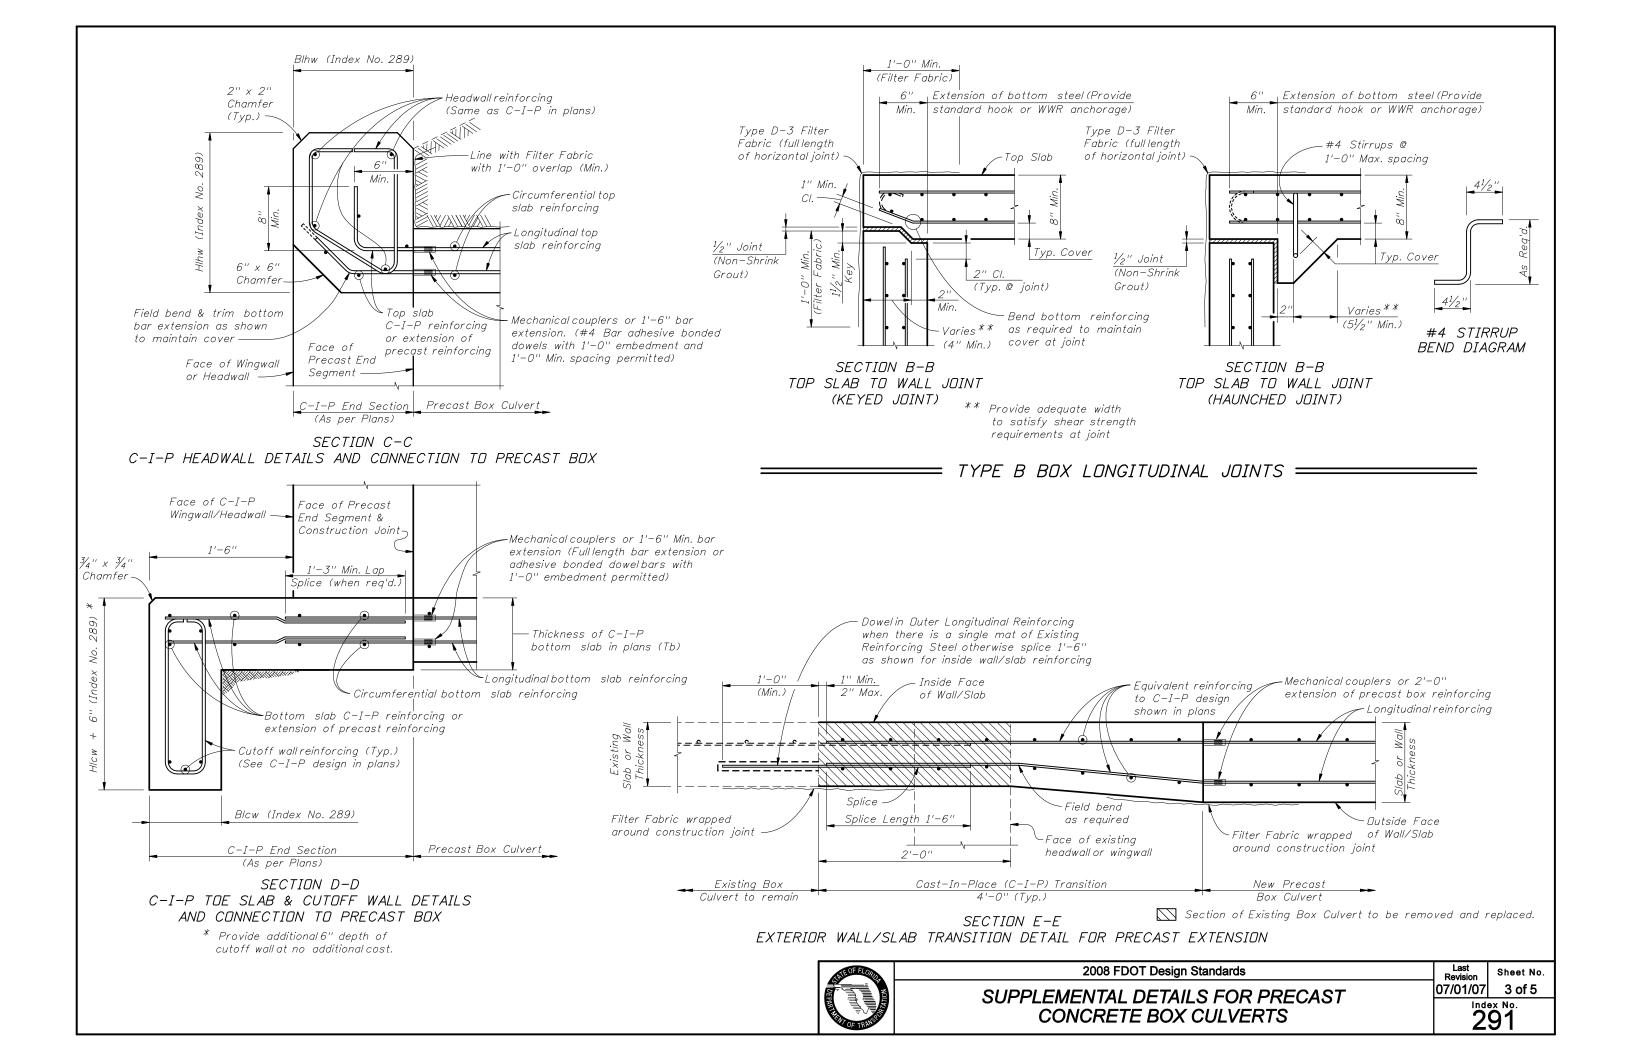

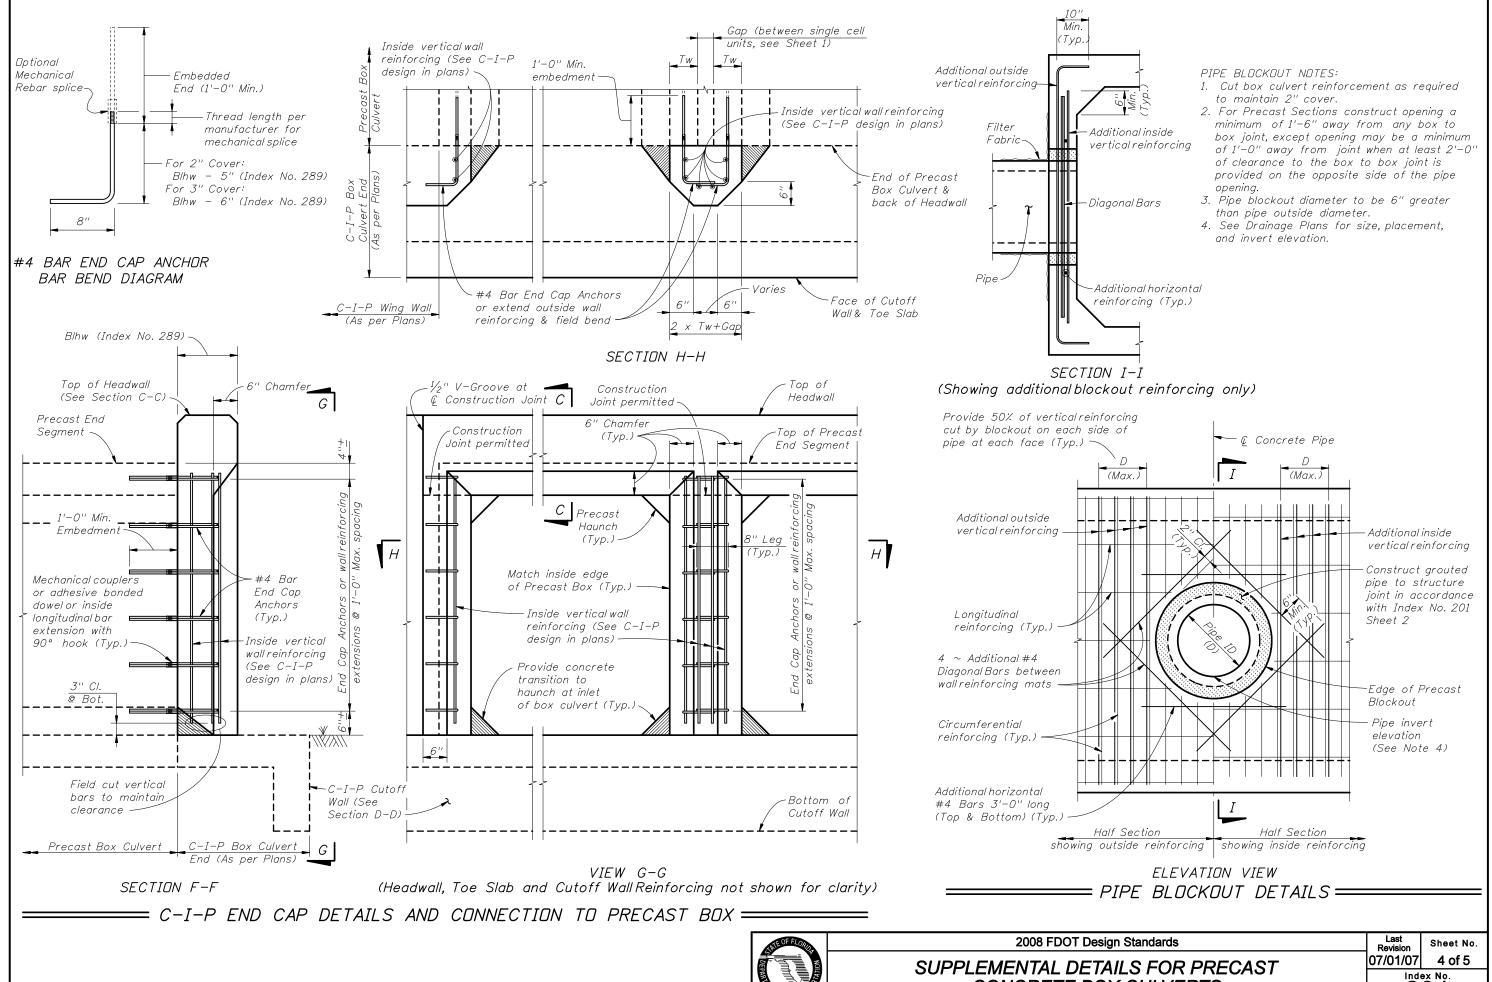

CONCRETE BOX CULVERTS

291

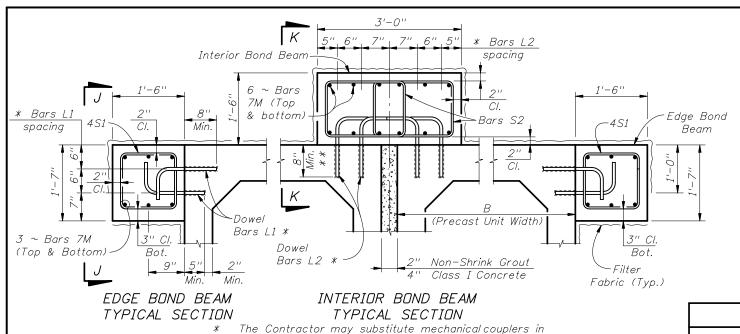

lieu of adhesive bonded dowels. Shift dowels to clear

outside bars L2 to 1" less than thickness of top slab.

4 sp. @ 6"

Bars 4S1

· © Precast Box Joint (Outside face)

- Ç Precast Box Joint (Outside face)

4 sp. @ 6" 1'-0" spacing (Max.)

1'-0" spacing (Max.)

DowelBars L1 (Typ.) *

-DowelBars L2 (Typ.) *

Precast

Concrete Box

Precast

Concrete Box

** For top slabs less than 8" thick, reduce embedment of

65% Dowel Bars L1 spacing *

I (Symmetrical about ₡ Jt.)

Bars 4S2

(Symmetrical about © Jt.)

(Pairs) (Typ.

box culvert reinforcing.

VIEW J-J

EDGE BOND BEAM

Bars 4S1 spacing

Filter Fabric (Tvp.) -

(Symmetrical about © Jt.)

7 sp. @ 3"

Bars 4S2 spacing (pairs)

(Symmetrical about Ç Jt.)

Filter Fabric (Typ.) –

Construction joints

permitted at mid

span of precast

box segment

Bottom of

Beam

Precast

C-I-P Bond

Concrete Box

Bottom of

Beam and Top of Box Culvert

Precast

Concrete Box

C-I-P Bond

Construction joints

permitted at mid

span of precast

box segment

BOND BEAM NOTES:

1. Provide Bond Beams to mitigate settlement of precast box culverts when the differential settlement shown in the plans exceeds the following limits.

$$\frac{\triangle Y \times R \times W}{(L)^2} \le \frac{1}{760}$$

Where:

 $\triangle Y = Maximum \ Long-Term \ Differential Settlement (ft.)$ $R = Exterior \ height \ of \ Box \ Culvert \ (ft.)$

 $W = Length \ of \ Box \ Culvert \ Segments \ (ft.)$

L = Effective length for single curvature deflection (ft.)

- 2. Extend Bond Beams to back face of headwalls and to limits of existing box culverts for extensions.
- 3. Multiple single barrel Two-Piece (Type B) precast box culverts are not permitted when Bond Beams are required. For single barrel Two-Piece (Type B) precast box culverts, construct Bond Beam along bottom edge of box culvert.

ESTIMATED BOND BEAM		QUANTITIES	
ITEM	UNIT	QUANTITY PER BEAM	
		EDGE	INTERIOR
Class II or IV Concrete (Culvert)	CY/Ft.	0.088	0.167
Reinforcing Steel (Roadway)	Lb./Ft.	25.88	56.08

Long-Term


Settlement

Uniform

NDTE: Estimated quantities are based on a 8 ft. long precast box sections, and are provided for information only. No additional payment will be made for Bond Beams where these are required for the precast box culverts.

BILL OF REINFORCING STEEL SIZE MARK NO. REQ'D LENGTH (See Note 3) 19 per Beam/8' Box 40 per Beam/8' Box 1'-11'' 6 (See Note 3) Μ 12 per Barrel As read. S1 16 per Beam/8'Box 5'-5" *S2* 32 per Beam/8′Box 6'-5"

REINFORCING STEEL BENDING DIAGRAMS

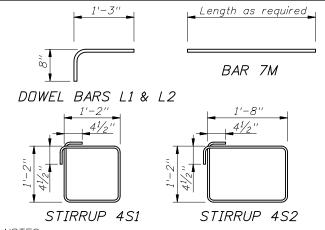

NOTES:

1. All bar dimensions are out to out.

-Minimum 2'-6"

SCHEMATIC LONGITUDINAL SECTION (WIDENING)

earth cover at edge

Bond Beam required

of shoulder when

- 2. Lap splice length for Bars 7M is 3'-0" minimum.
- 3. #4 Bars may be substituted for Bars 6L1 & 6L2 for precast box widths (B) less than 7 ft.

DESIGN NOTES:


- 1. Bond beam design limitations are:
 Max. Design Earth Cover (H) = 30'
 Max. Precast Unit Length (W) = 8'
 Max. Precast Unit Width (B) = 14'
 Max. Factored Shear Force/Joint:
 Edge Beam = 100 kips
- Interior Beam = 200 kipsThe precast unit length, width or
- 3. Bond Beams are required when joint openings from differential settlement exceed ½" as determined in Bond Beam Note 1. The maximum design forces are based on 50% of the earth cover


earth cover limitations may be

following equation is satisfied:

exceeded provided that the

 $H \times W \times B \leq 3360$

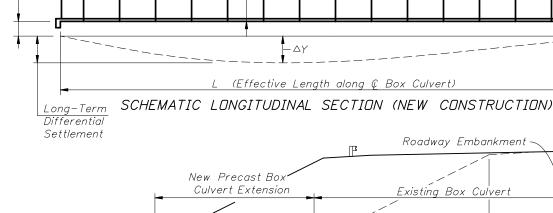

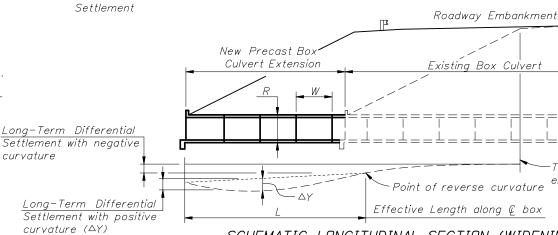

VIEW K-K INTERIOR BOND BEAM

 $2'-0''\pm$ spacing | 3 sp. @ 6" | $6\frac{7}{8}$ " | Dowel Bars L2 spacing *

= DIFFERENTIAL SETTLEMENT COUNTERMEASURES FOR PRECAST BOX CULVERTS =



2008 FDOT Design Standards

SUPPLEMENTAL DETAILS FOR PRECAST CONCRETE BOX CULVERTS Last Revision | Sheet No. | 07/01/06 | 5 of 5 | | 1 dex No. | 291

Top of existing

embankment slope

Roadway

Embankment