

This railing has been structurally evaluated to be equivalent or greater in strength to other railings which have been crash tested to NCHRP Report 350 TL-4 Criteria.

CONCRETE AND REINFORCING STEEL: See Structures Plans General Notes. AGGREGATE LIMITATION: The aggregate used in the concrete mix shall be a #67 aggregate. MARKERS: Elevation markers shall be placed on top of the Traffic Railing at the end bents. On bridges longer than 100 ft. one marker shall be placed at each end of the bridge. On bridges 100 ft. or less one marker shall be placed at one end of the bridge only. Markers are to be furnished by the Florida Department of Transportation and installed by the Contractor. The cost of installing the markers shall be included in the Contract Unit Price for the Traffic Railing.

GUARDRAIL: For Guardrail connection details see Index No. 400.

SUPERELEVATED BRIDGES: At the option of the Contractor the Traffic Railing on superelevated bridges may be constructed perpendicular to the roadway surface. The cost of all modifications will be at the Contractor's expense.

RETAINING WALL: If the Traffic Railing Barrier is to be provided on a retaining wall, the railing sections will be the same as on Sheets 3 and 4. See Retaining Wall Plans for payment.

NAME, DATE AND BRIDGE NUMBER : The Name and Bridge Number shall be placed on the Traffic Railing so as to be seen on the driver's right side when approaching the bridge. The Date shall be placed on the driver's left side when approaching the bridge. The Date shall be the year the bridge is completed. For a widening when the existing railing is removed, use both the existing date and the year of the widening. Black plastic letters and figures 3" in height may be used, as approved by the Engineer, in lieu of the letters and figures formed by  $\frac{3}{8}$ " V-Grooves. V-Grooves shall be formed by preformed letters and figures.

REFLECTIVE RAILING MARKERS: Reflective Railing Markers shall conform to Section 993 of the Specifications. Install markers 6" below the top of the Traffic Railing at the spacings shown in the table above. Reflector color (white or yellow) shall conform to the color of the near edgeline.

CROSS REFERENCES:

For Sections see Sheets 3 and 4. For Quantities and Quantity Breakdown see Sheet 5.

# INSTRUCTION TO DESIGNER

- 1. Indicate use of Curb beneath railing on low side of deck without sidewalks and other locations where required to contain bridge deck runoff. Define Curb location in Structures Plans Superstructure Sheets by Stationing limits or other appropriate methods.
- 2. Define lengths of End Posts in Structures Plans Superstructure Sheets.




2008 FDOT Design Standards


07/01/07 1 of 7

TRAFFIC RAILING - (CORRAL SHAPE)

Index No. 424

Sheet No.

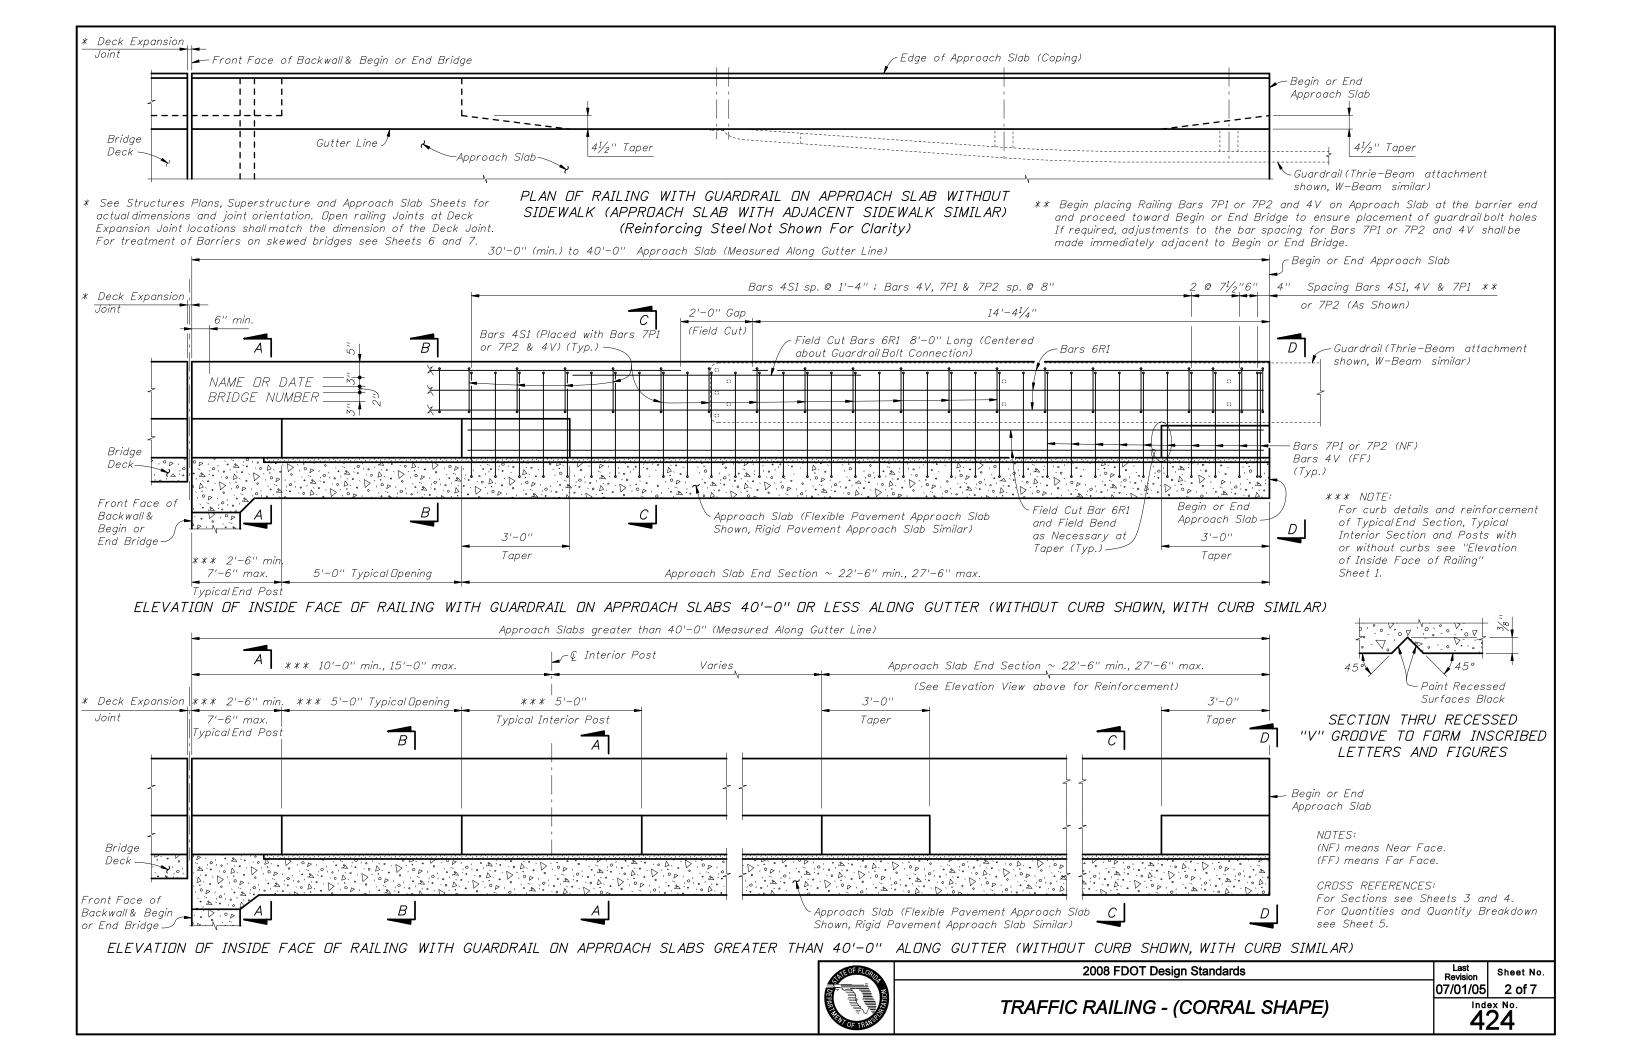

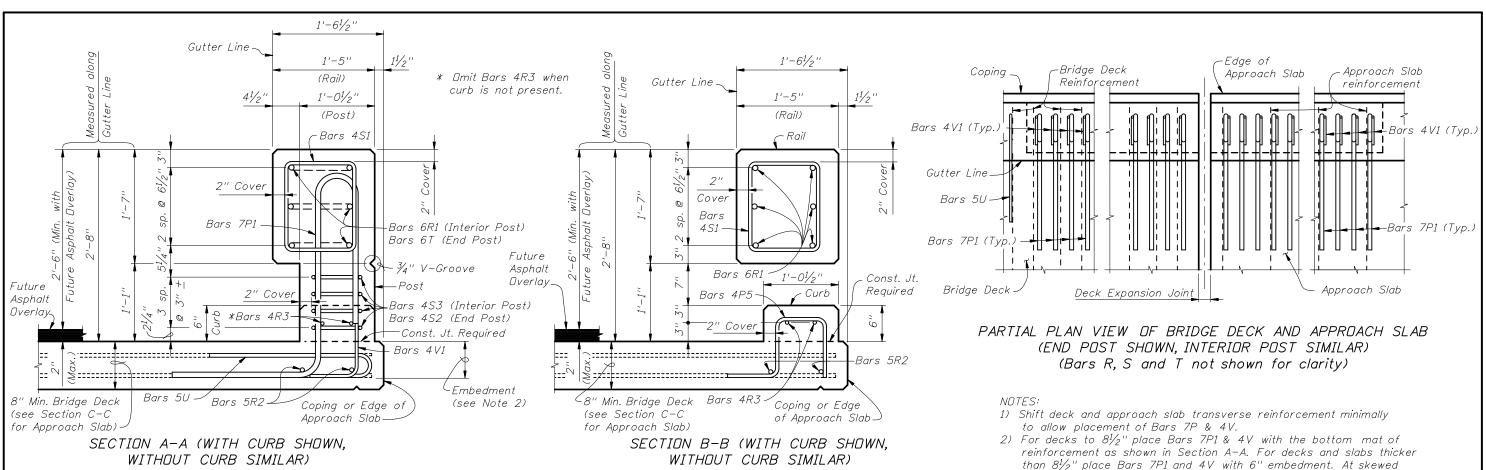

== TYPICAL SECTIONS THRU RAILING (BRIDGE DECK SHOWN,=

joints, place Bars 7P3 and 4V with 5" embedment. APPROACH SLAB SIMILAR) 1'-61/2" 1'-61/2' \*\* Shift Bars 7P1 in Approach Gutter Line 1'-5" 1'-5" Slab 3'-0" Tapers to maintain clearance. Gutter Line \_ -Bars 4S1 Bars 4S1 6" (Min. with Asphalt Overlay) Overlay, 2" Cover 2" Cover -Bar 6R1 ~ 8'-0" long \*\* Bars 1 each face (placed \*\* Bars 7P1 7P1 to anchor bolts) Bars 6R1 (Typ.) ·Bars 6R1 (Typ.) 3/4" V-Groove ¾" V-Groove 33/4 Future 63/4 Future Bars 6R1 (Field Asphalt Asphalt Bend as Required Overlay. Bars 6R1 (Field Bend **Overlay** in Taper) as Required in Taper) Const. Jt. Required Const. Jt. Required Asphalt Asphalt Overlay Overlay. 6" Embedment 6" Embedment (see Note 2) (see Note 2) -Edge of -Edge of Approach Approach Slab (Coping) Slab (Coping) Bars 5R2 -Bars 5R2 -SECTION C-C END VIEW D-D

CROSS REFERENCES:


For Locations of Sections see Sheets 1 and 2. For Quantities and Rebar Details see Sheet 5.

\_\_TYPICAL SECTIONS THRU RAILING END SECTIONS ON APPROACH SLAB WITH GUARDRAIL= (APPROACH SLAB (FLEXIBLE PAVEMENT APPROACHES) SHOWN, APPROACH SLAB (RIGID PAVEMENT APPROACHES) SIMILAR)

2008 FDOT Design Standards


TRAFFIC RAILING - (CORRAL SHAPE)


Sheet No. 07/01/05 3 of 7 1ndex No. 424

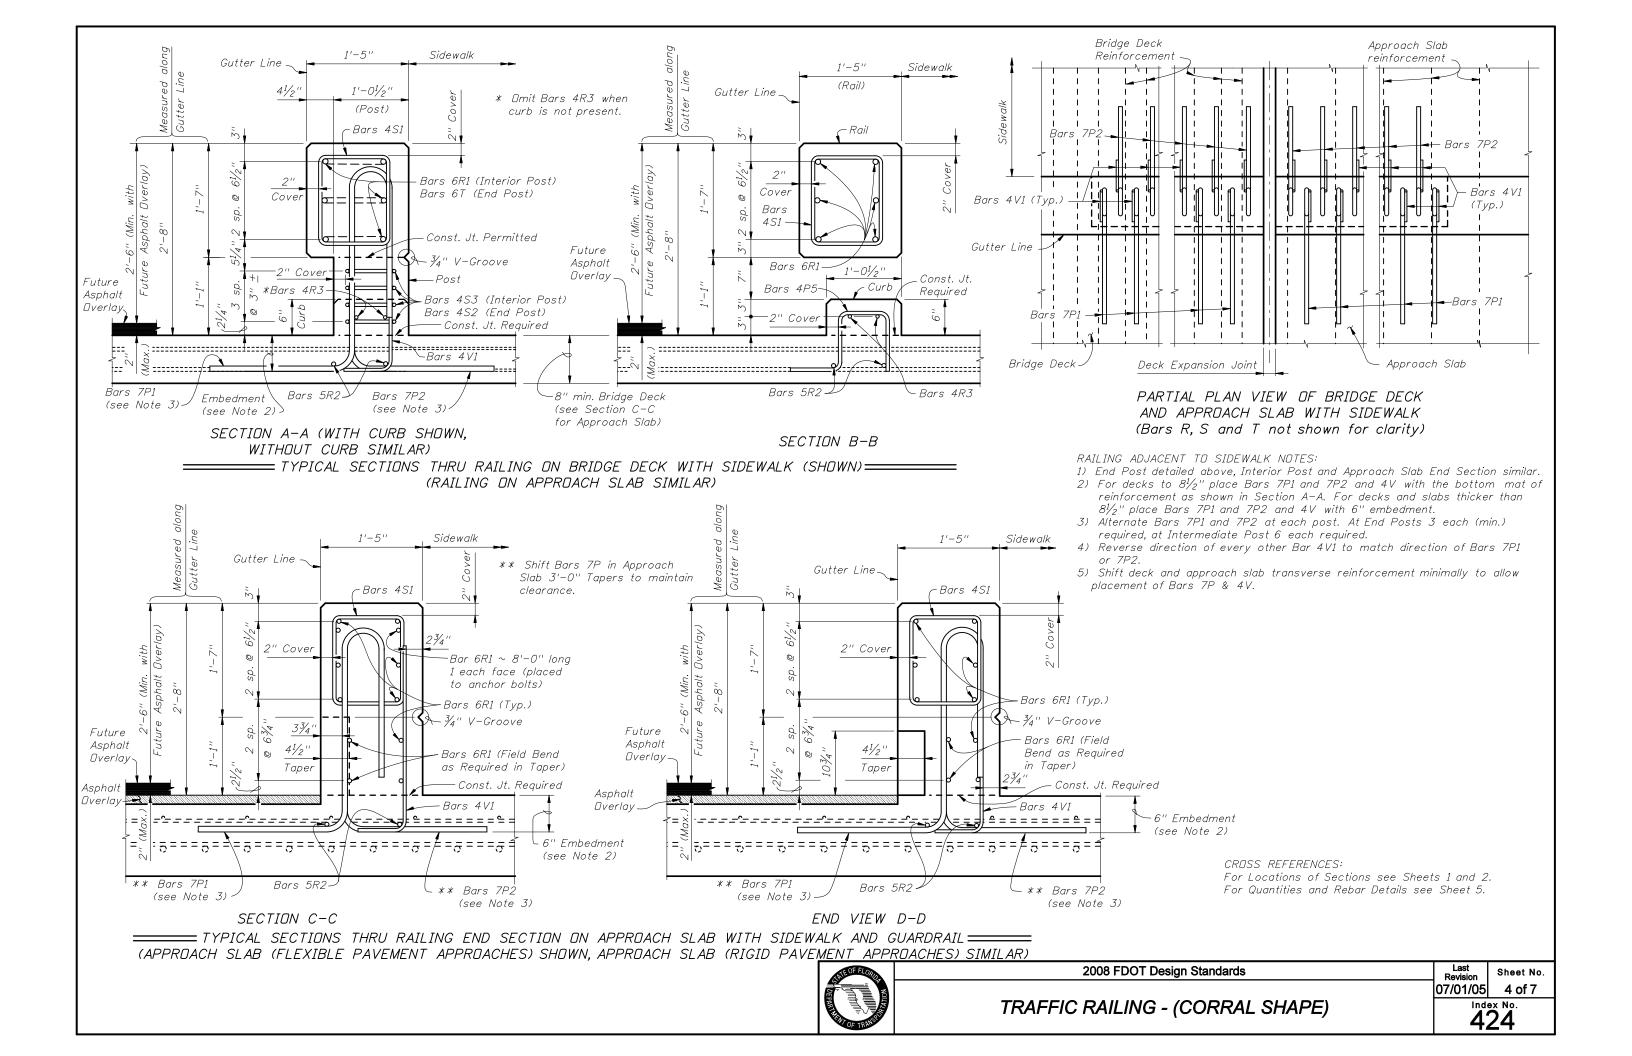



### BILL OF REINFORCING STEEL SIZE | LENGTH MARK LB/BAR P1 7'-4" 15.00 P2 7'-3" 14.82 7 7'-2" 14.65 P3 \*\*\* P4 7'-3" 14.82 \* P5 4 2'-11" 1.94 As Reqd. R1 6 1.5 (LB/LF) 1.04 (LB/LF R2 5 As Read. \* R3 4 As Regd. D.67 (LB/LF \* \* S1 5'-0" 3.34 Varies Varies \*\* S2 6'-3" min. 4.18 min. 16'-3'' max 10.86 max. \*\* S3 11'-3'' 7.52 Τ 6 11'-4" 17.02 5 4'-8" 4.87 U V1 4 3'-2" 2.12 \*\*\* V2 3'-6" 2.34

- \* Bars 4P5 and 4R3 are to be used with a curb only.
- \*\* Bend Bars 4S1, 4S2 & 4S3 around a #3 Stirrup Pin.
- \*\*\* Bars 7P4 & 4V2 are to be used on CIP Concrete Retaining Walls.

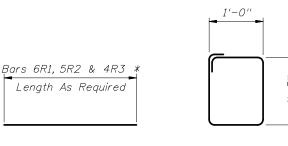

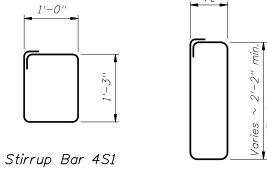

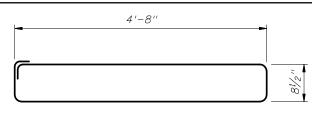

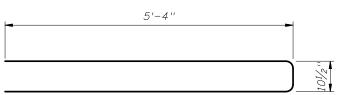

Stirrup Bar 4S3

Stirrup Bar 6T


2'-3"

Stirrup Bar 5U


23/4" \$ Pin.

Stirrup Bar 4S2

CONVENTIONAL REINFORCING STEEL BENDING DIAGRAMS

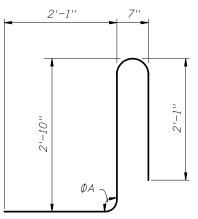

Bars 6R1, 5R2 & 4R3

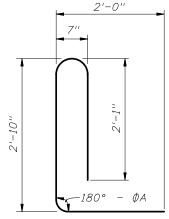

Bar 7P1

# 2'-0"


6% to 10%


### Bar 7P2 ROADWAY OR HIGH LOW SIDEWALK SIDE SIDE CROSS-SLOPE ØΑ ØΑ 0% to 2% 90° 90° 87° 2% to 6% 93°

*ФA shall be 90° if Contractor elects* to place Railing Perpendicular to the Deck.

96°

84°

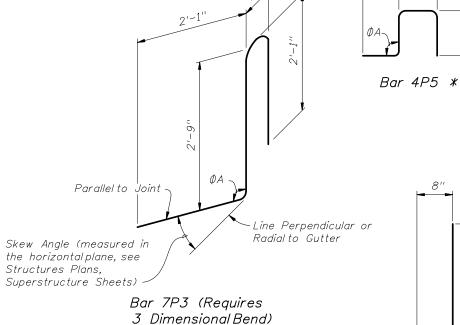

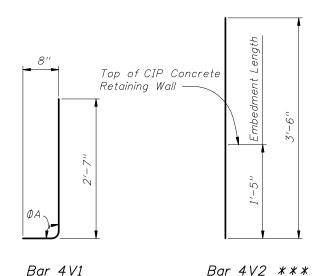

Top of CIP Concrete Retaining Wall

ESTIMATED TRAFFIC RAILING QUANTITIES				
ITEM	CONCRETE QUANTITY (CY)	REBAR QUANTITY (LB)		
Typical10'-0" Section w/Curb	1.13	451		
Typical10'-0" Section w/o Curb	1.03	428		
Approach Slab with Guardrail End Section	0.14 (per LF)	44 (per LF)		


Bar 7P4 \*\*\*

SHIE OF FLORIDA
DEPAR THE TOP TRANSPORT

2008 FDOT Design Standards	Last Revision	Sheet No.
	07/01/05	5 of 7
TRAFFIC RAILING - (CORRAL SHAPE)	Index No. 424	

# REINFORCING STEEL NOTES:

- 1. All bar dimensions in the bending diagrams are out to out.
- 2. The reinforcement for the railing on a CIP Concrete Retaining Wall shall be the same as detailed above for a 8" deck with  $\Phi A = 90^{\circ}$ , where applicable. If bottom horizontallegs of Bars 7P1, 7P3 and 4V1 prohibit placement, Bars 7P4 and 4V2 may be substituted for Bars 7P1, 7P3 and 4V1 as shown.
- 3. All reinforcing steel at the open joints shall have a 2" minimum cover unless otherwise noted.
- 4. At Construction Joints Bars 6R1, 5R2 and 4R3 may be continuous or spliced. Where bars are spliced provide a 2'-6" min. lap length for Bar 6R1, a 2'-0" min. lap length for Bars 5R2 and a 1'-3" min. lap length for Bars 4R3.
- 5. The skew angle for Bars 7P3 may vary from joint to joint and side to side, see Structures Plans, Superstructure Sheets for details.

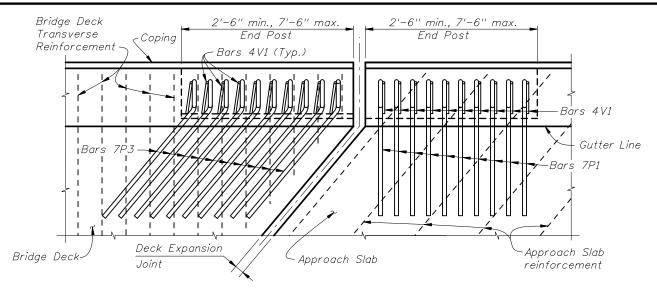

PARTIAL PLAN VIEW OF BRIDGE DECK AND APPROACH SLAB
- SKEW ANGLE GREATER THAN 15 DEGREES


# NOTES:

- 1) Railing expansion joint shall match the deck expansion joint which shall be turned perpendicular or radial to the gutter line. See Structures Plans, Superstructure and Approach Slab Sheets for details.
- 2) Bars 4S1 (not shown) shall be placed perpendicular or radial to the gutter.

BRIDGE DECK AND APPROACH SLAB WITHOUT GUARDRAIL ATTACHED (SHOWN):

- 3) End Post & Approach Slab End Section Place Bars 7P1 & 4V1 in obtuse corners of intersection of deck joint and gutter line. Place Bars 7P3 & 4V1 in acute corners of intersection of deck joint and gutter line as required. Interior Post use Bars 7P1 and 4V1 placed with bottom mat of reinforcement. Shift deck or slab reinforcement minimally to allow proper placement of Bars 7P and 4V and to facilitate placement of concrete.


  APPROACH SLAB WITH GUARDRAIL ATTACHED (NOT SHOWN):
- 4) Place Bars 7P1 & 4V1 in obtuse corners of intersection of deck joint and gutter line and Bars 7P3 & 4V1 in acute corners of intersection of deck joint and gutter line as required. Shift deck or slab reinforcement minimally to allow proper placement of Bars 7P & 4V and to facilitate placement of concrete.
- 5) Begin placing Railing Bars 7P & 4V on Approach Slab at the railing end and proceed toward Begin or End Bridge to ensure placement of guardrail bolt holes. If required, adjustments to the bar spacing for Bars 7P & 4V shall be made immediately adjacent to Begin or End Bridge.

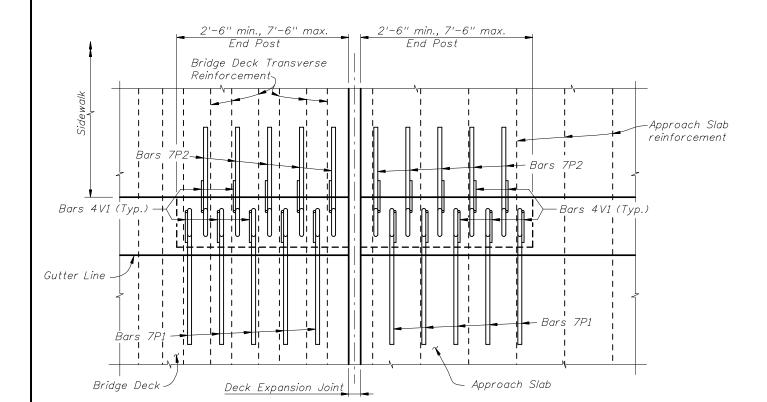

PARTIAL PLAN VIEW OF BRIDGE DECK AND APPROACH SLAB WITH SIDEWALK
- O DEGREE SKEW ANGLE

# NOTES:

- 1) Alternate Bars 7P1 with Bars 7P2 and reverse direction of every other Bar 4V1 as detailed above to facilitate placement of concrete.
- 2) Shift deck transverse reinforcement minimally to allow placement of Bars 7P & 4V.

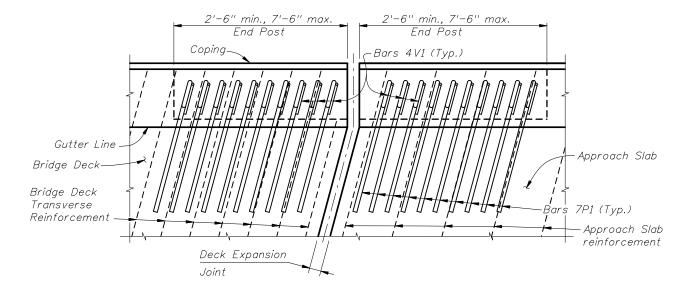

PARTIAL PLAN VIEW OF BRIDGE DECK AND APPROACH SLAB
- SKEW ANGLE 15 DEGREES OR LESS

# VUTES:

- 1) Railing expansion joint shall match the deck expansion joint which shall be turned perpendicular or radial to the gutter line. See Structures Plans, Superstructure and Approach Slab Sheets for details.
- 2) Bars 4S1 (not shown) shall be placed perpendicular or radial to the gutter.
- 3) Bars 7P & 4V in the Approach Slab may be rotated to match Approach Slab reinforcement or placed perpendicular or radial to the gutter line.

BRIDGE DECK AND APPROACH SLAB WITHOUT GUARDRAIL ATTACHED (SHOWN):

- 4) Rotate vertical Bars 7P & 4V to match bridge deck reinforcement. Shift deck & slab transverse reinforcement to allow proper placement of Bars 7P & 4V and to facilitate placement of concrete. APPROACH SLAB WITH GUARDRAIL ATTACHED (NOT SHOWN):
- 5) Begin placing Railing Bars 7P & 4V on Approach Slab at the railing end and proceed toward Begin or End Bridge to ensure placement of guardrail bolt holes. If required, adjustments to the bar spacing for Bars 7P & 4V shall be made immediately adjacent to Begin or End Bridge.
- 6) Bars 7P at end of the railing shall be field cut and shifted to maintain clearance, see Railing End Taper Detail Sheet 2 for similar details.

## GENERAL NOTES:

1) Deck Expansion Joint at begin or end bridge shown. Deck Expansion Joints at © Pier or Intermediate Bents are similar.

2) Partial Plan Views shown are intended as guides only. See Structures Plans, Superstructure and Approach Slab Sheets for skew angles, joint orientation, dimensions and details.




2008 FDOT Design Standards


Last Sheet No. 07/01/05 6 of 7

TRAFFIC RAILING - (CORRAL SHAPE)


1ndex No. 424

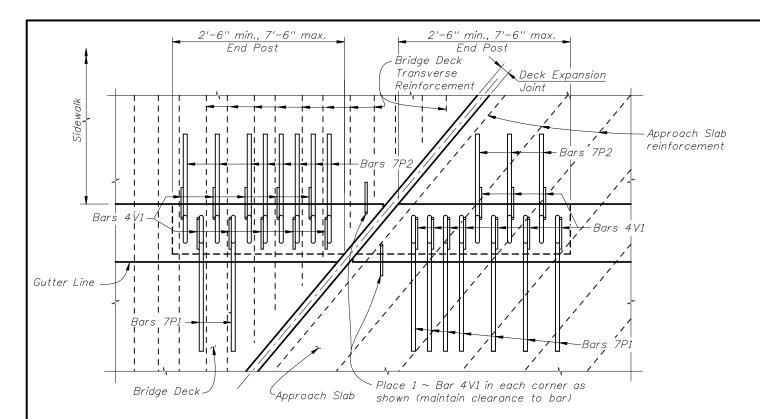

PARTIAL PLAN VIEW OF BRIDGE DECK AND APPROACH SLAB WITH SIDEWALK
- SKEW ANGLE GREATER THAN 15 DEGREES

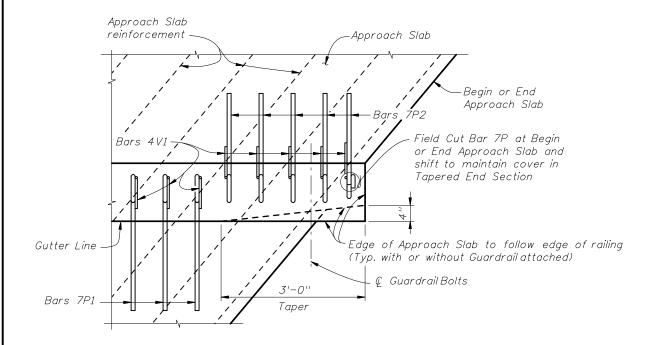

PARTIAL PLAN VIEW AT BEGIN OR END APPROACH SLAB WITH SIDEWALK AND RAILING WITH GUARDRAIL ATTACHED - SKEW ANGLE GREATER THAN 15 DEGREES SHOWN,15 DEGREES OR LESS SIMILAR

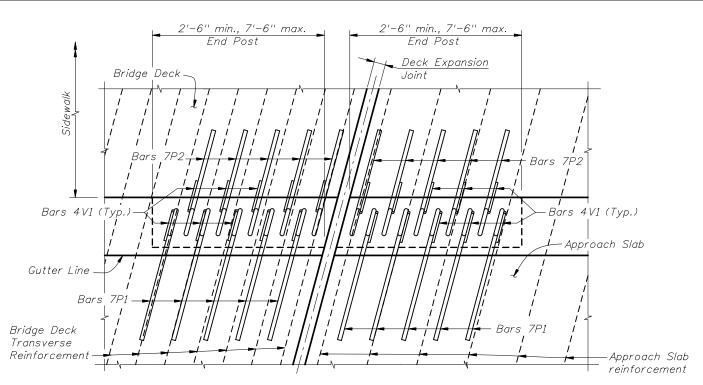

PARTIAL PLAN VIEW OF BRIDGE DECK AND APPROACH SLAB WITH SIDEWALK
- SKEW ANGLE 15 DEGREES OR LESS

### VNTFS:

- 1) Railing ends at deck expansion joints shall follow the deck joint with allowance for joint movement. Expansion joint at the inside face of parapet shall be turned perpendicular or radial to this line. See Structures Plans, Superstructure and Approach Slab Sheets for details.
- 2) Bars 4S1 (not shown) shall be placed perpendicular or radial to the gutter.
- 3) Edge of Approach Slab adjacent to the roadway shall follow end of railing, Bars 7P at end of the railing shall be field cut and shifted to maintain clearance, see detail bottom left this sheet for similar details.

  BRIDGE DECK AND APPROACH SLAB WITHOUT GUARDRAIL ATTACHED (SHOWN):
- 4) Alternate Bars 7P1 with Bars 7P2 and reverse direction of every other Bar 4V1 to facilitate placement of concrete.
- 5) Bars 7P & 4V shall be rotated to match bridge deck reinforcement. Shift deck transverse reinforcement minimally to allow placement of Bars 7P & 4V.
- 6) Railing End Post and reinforcement detailed above. Railing Interior Post reinforcement similar. APPROACH SLAB WITH GUARDRAIL ATTACHED (NOT SHOWN):
- 7) Begin placing Railing Bars 7P & 4V on Approach Slab at the railing end and proceed toward Begin or End Bridge to ensure placement of guardrail bolt holes. If required, adjustments to the bar spacing for Bars 7P & 4V shall be made immediately adjacent to Begin or End Bridge.

## NATES

- 1) Railing ends at deck expansion joints shall follow the deck joint with allowance for joint movement. Expansion joint at the inside face of parapet shall be turned perpendicular or radial to this line. See Structures Plans, Superstructure and Approach Slab Sheets for details
- 2) Bars 4S1 (not shown) shall be placed perpendicular or radial to the gutter.

BRIDGE DECK AND APPROACH SLAB WITHOUT GUARDRAIL ATTACHED (NOT SHOWN):

- 3) Deck transverse reinforcement may be shifted minimally as required to allow proper placement of Bars 7P & 4V and to facilitate placement of concrete. Bars 7P1 & 4V1 or 7P2 & 4V1 shall be used on opposing sides of the joint depending on the direction of the skew, see Detail above. Approach Slab reinforcement may be shifted if conflicts occur.
- 4) Interior Post alternate Bars 7P1 with Bars 7P2 and reverse direction of every other Bar 4V1 to facilitate placement of concrete. 5) End Post – alternate Bars 7P1 with Bars 7P2 and reverse direction of Bars 4V1 (as detailed) where possible.
- APPROACH SLAB WITH GUARDRAIL ATTACHED (SHOWN):
- 6) Use Bars 7P2 and reverse direction of Bars 4V1 where skew restricts use of Bars 7P1 & 4P1.
- 7) Begin placing Railing Bars 7P & 4V on Approach Slab at the railing end and proceed toward Begin or End Bridge to ensure placement of guardrail bolt holes. If required, adjustments to the bar spacing for Bars 7P & 4V shall be made immediately adjacent to Begin or End Bridge.



2008 FDOT Design Standards