

Note: Class I concrete is to be used unless otherwise noted in plans or special provisions.


REINFORCED CONCRETE

TYPE A

GENERAL NOTES

I. Tractor crossing shall be paid for under the contract unit price for Tractor Crossing, EA.

TRACTOR CROSSINGS

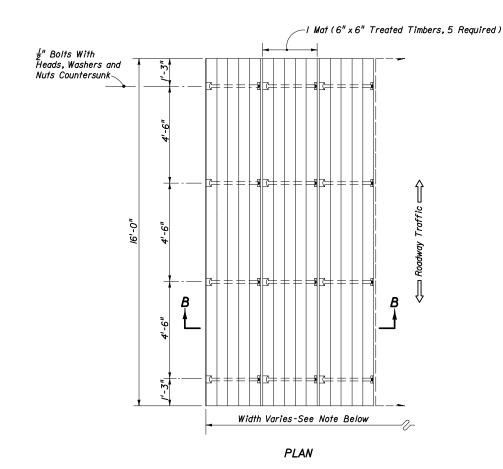

Corners Exposed To Traffic
To Be Chamfered ½"

Tractor Passage —

Last Revision 00

Sheet No.

535

SECTION BB

Note: Tractor crossing to be constructed to match pavement cross slope.

The number of mats required will vary with the pavement width.

A sufficient number of mats will be used so that the tractor crossing will extend a minimum of four feet (4') beyond roadway shoulders.

TREATED TIMBER
TYPE B

