



NTS

RIGID PAVEMENT WITH FLEXIBLE PAVEMENT SHOULDER

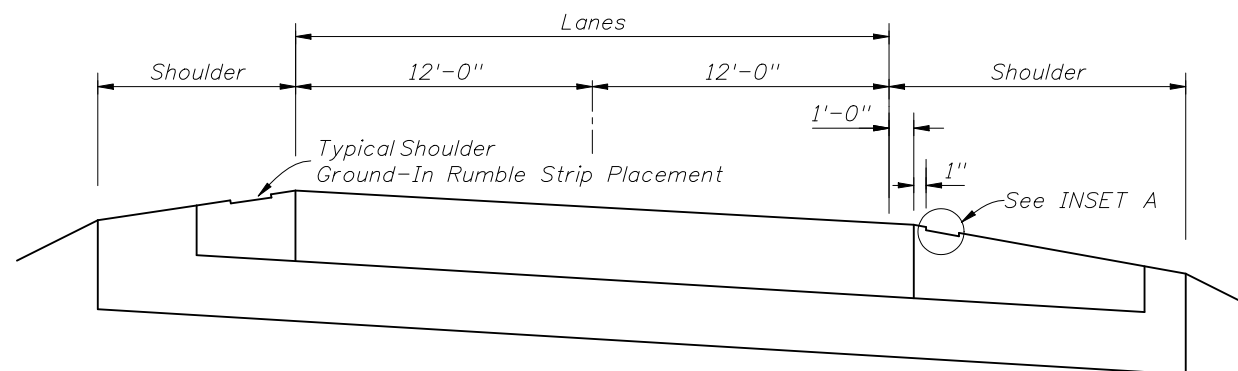

NTS

RIGID PAVEMENT WITH RIGID PAVEMENT SHOULDER

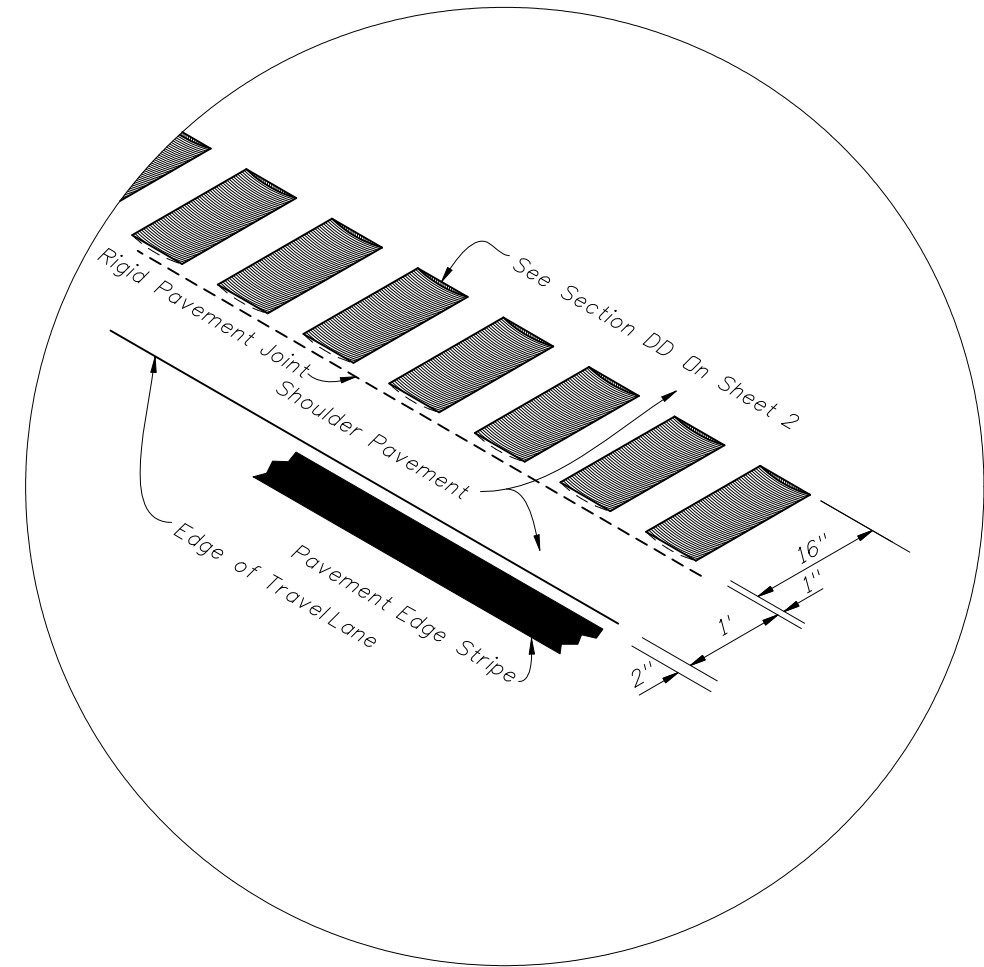


ISOMETRIC - LONGITUDINAL CUT

INSET A

REVISIONS

| DATE     | BY  | DESCRIPTION   | DATE | BY | DESCRIPTION |
|----------|-----|---|------|----|-------------|
| 11/19/07 | HSD | Revised width of rigid pavement outside travel lane and changed location of rumble strip. |      |    |             |

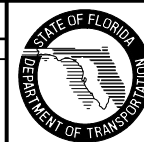

2008 Interim Design Standard

RUMBLE STRIPS

Interim Date 01/01/08 Sheet No. 3 of 3

Index No. 518