

- 1. This fence to be used generally in urban greas.
- 2. For supplemental information refer to Section 550 of FDDT Standard Specifications.
- 3. Chain link fabric, post, truss rods, tension wires, tie wires, stretcher bars, gates and all miscellaneous fittings and hardware shall meet the requirements of AASHTO and ASTM signify current reference.
- 4. Fence Component Options:
 - A. Line post options:
 - (1) Galvanized steelpipe, Schedule $40-1\frac{1}{2}$ " nominal dia zinc galvanized at the rate of 1.8 oz./ft²: ASTM A53 Table X 2, ASTM F1083, and AASHTO M111.
 - (2) Aluminum coated steel pipe: ASTM A53, X 2 Tables Schedule 40; $1\frac{1}{2}$ " nominal dia., 1.90" DD; coated at the rate 0.40 oz./ft.: AASHTO M111.

 - (3) Aluminum alloy pipe- 2" nominal dia.: ASTM B241 or B221, Alloy 6063, T6.

 (4) Steel H-Beam- 1½" × 1½": Zinc Galv. 1.8 oz./ft.: AASHTO M111 and Detail.

 (5) Aluminum alloy H-Beam- 1½" × 1½" Detail.

 (6) Steel C- 1½" × 1½": Galv.: 1.8 oz/ft. zinc: AASHTO M111; OR, 0.9 oz./ft². zinc-5% aluminummischmetal: ASTM F1043 and Detail.
 - (7) Resistance welded steelpipe; 50,000 psi min. yeild strength ASTM A569/A569M, A653/A653M or undepleted stock of discontinued A446/A446M base materials; ASTM F669 Group IV (Alternative Design); fence industry 2" DD, $1\frac{1}{2}$ " NPS, 1.900" dec. equiv., 0.120" min. wall thick. and min. wt. 228 lb./ft.; with ASTM F1043 metric equivalent internal coating Types A, B, C or D and external coating Types A, B, or C; the chromate conversion coating of external Type B shall have a thickness of 15µg/in². min. and the polymer film topcoat shall have a thickness of 0.0003" min.; internal and external coatings are not restricted to the combinations of Table 2, ASTM F1043.

B.Corner, end, and pull post options:

- (1) Galvanized steelpipe, Schedule 40- 2" nominal dia. zinc galvanized at the rate of 1.8 oz./ft².: ASTM A53 Table X 2, ASTM F1083, and AASHTO M111.
- (2) Aluminum coated steel pipe; ASTM A53 steel, X 2 Tables Schedule 40; 2" nominal dia., 2.375" DD; coated at the rate 0.40 oz./ft.: AASHTD M111.
- (3) Aluminum alloy pipe- $2\frac{1}{2}$ " nominal dia.: ASTM B241 or B221, Alloy 6063, T6.
- (4) Resistance welded steel pipe; 50,000 psi min. yield strength ASTM A569/A569M, A653/A653M or undepleted stock of discontinued A446/A446M base materials; ASTM F669 Group IV (Alternative Design); fence industry $2\frac{1}{2}$ " OD, 2" NPS, 2.375" dec. equiv., 0.130"min. wall thick, and min. wt. 3.117 lb./ft.; with ASTM F1043 metric equivalent internal coating Types A, B, C or D and external coating Types A, B, or C; the chromate conversion coating of external Type B shall have a thickness of 15µq/in². min. and the polymer film topcoat shall have a thickness of 0.0003" min.; internal and external coatings are not restricted to the combinations of Table 2, ASTM F1043.

GENERAL NOTES

- C. Rail options:
 - (1) Galvanized steelpipe. Schedule 40- $1\frac{1}{4}$ " nominal dia. zinc galvanized at the rate of 1.8 oz./ft².: ASTM A53 Table X 2, ASTM F1083, and AASHTO M111.
 - (2) Aluminum coated steel pipe; ASTM A53 steel, X 2 Tables Schedule 40; 11/4" nominal dia., 1.660" OD; coated at the rate 0.40 oz./ft.: AASHTO M111.
 - (3) Aluminum alloy pipe- $1\frac{1}{4}$ " nominal dia.: ASTM B241 or B221, Alloy 6063, T6.
 - (4) Resistance welded steelpipe; 50,000 psi min. yeild strength ASTM A569/A569M, A653/A653M or undepleted stock of discontinued A446/A446M base materials; ASTM F669 Group IV (Alternative Design); fence industry $1\frac{5}{8}$ " DD, $1\frac{1}{4}$ " NPS, 1.660" dec. equiv., 0.111" min. wall thick. and min. wt. 1.836 lb./ft.; with ASTM F1043 metric equivalent internal coating Types A, B, C or D and external coating Types A, B, or C; the chromate conversion coating of external Type B shall have a thickness of 15µq/in² min and the polymer film topcoat shall have a thickness of 0.0003" min.; internal and external coatings are not restricted to the combinations of Table 2, ASTM F1043.
- D. Chain link fabric options (2" mesh with twisted and barbed selvage top and bottom for all options except as described in Note No. 10):
 - (1) AASHTO M181 Type I Zinc Coated Steel, No. 9 gage (coated wire diameter), coated at the rate of 1.8 oz/ft². (M181 Class D 2.0 oz./ft². modified to 1.8 oz./ft².).
 - (2) AASHTO M181 Type II Aluminum Coated Steel, No. 9 gage (coated wire diameter), coated at the rate of 0.40 oz./ft².
 - (3) AASHTO M181 TypeIV- Polyvinyl Chloride (PVC) Coated Steel, No. 9 guage (coated core wire diameter), core wire-zinc coated steel. PVC coating: M181 Class A (either extruded or extruded and bonded) or Class B (bonded). See table right. Unless the plans call for M181 standard colors medium green, dark green or black the coating color shall be soft gray matching that of No. 36622 of Federal Standard 595a.
- E. Tension wire options:
 - (1) Steel wire No. 7 gage zinc galvanized at the rate of 1.2 oz./ft²: AASHTO M181.
 - (2) Aluminum alloy wire with a diameter of 0.1875" or larger conforming to the requirements of ASTM B211, Alloy 5056 Temper H38, or, Alclad Alloy 5056 Temper H192.
 - (3) Aluminum coated steel wire No.7 gage coated at the rate of 0.040 oz./ft2: AASHTD M181.
- F. Tie wire and hog ring operations:
 - (1) Street wire No.9 gage zinc galvanized at the rate of 1.2 oz./ft².
 - (2) Aluminum alloy wire with a diameter of 0.1443" or larger conforming to the requirements of ASTM B211, Alloy 5056 Temper H38, or, Alclad Alloy 5056 Temper H192.
 - (3) Aluminum coated steel wire No. 7 gage coated at the rate of 0.040 oz./ft².

	REVISIONS					ATE OF FLORID	2008 Interim Design Standard	Interim S	Sheet No.
05/24/	DATE BY DESCRIPTION DATE BY DESCRIPTION /24/07 L.W. Changed 3" dimension at bottom of fence to $3"\pm 1\frac{1}{2}"$. Note			DESCRIPTION				1 of 3	
03/21/	2.7	7 and 7b were revised. Sheet notes rearranged.				TRANSPORT	FENCE TYPE B		2

GENERAL NOTES CONTINUED

- 5. Unless a specific material is called for in the plans the Contractor may elect to use either a single type of material or a combination of material types from the component options listed in note 4. Combinations of optional materials are restricted as follows:
 - (a) Only one fabric optional material will be permitted betweencorner and/or end post assemblies.
 - (b) Only one line post optional material will be permitted between corner and/or end post assemblies.
 - (c) Pull post assemblies shall be optional materials identical to either the linepost optional material or the corner and end post assembly optional material; but, pull post assemblies shall be the same optional material between any set of corner and/or end post assemblies.
- 6. Concrete for bases shall be Class I concrete as specified in Section 347 of the Standard Specifications or a packaged, dry material meeting the requirements of a concrete under ASTM C-387. Materials for Class I concrete may be proportioned by volume and/or by weight.
- 7. Line post shall be 8'-6" long (Standard). Line post are to be set in concrete as described above or by the following methods:
 - (a) In accordance with special details and/or as specifically described in the contract plans and specifications.
 - (b) In accordance with ASTM F567 Subsections 5.4 through 5.10 as approved by the Engineer. Line post installed in accordance with Section 5.8 shall be 9'-6" long.
 - (c) Post mounted on concrete structure or solid rock shall be mounted in accordance with the base plate detail "Fence Mounting On Concrete Endwalls And Retaining Wall", Sheet 3; or, by embedment in accordance with ASTM F567 Subsection 5.5.

End, pull and corner post assemblies shall be in concrete as detailed above for all soil conditions other than solid rock. Post within assemblies that are located on concrete structures or solid rock shall be set by base plate or by embedment as prescribed under (b) above for line post.

Line and assembly post set in concrete bases shall be set an additional 3" in depth for each 1' of fence height greater than 6'.

- 8. Pull post shall be used at breaks in vertical grades of 15° or more, or at approximately 350' centers except that this maximum interval may be reduced by the Engineer on curves where the curve is greater than 3°.
- 9. Corner post are to be installed at all horizontal breaks in fence at 15° or more and as required at vertical breaks over 15° as determined by the Engineer.
- 10. When fence has an installed top of fabric height less than 6'knuckled top and bottom selvages shall be used unless the plans specifically identify locations for twisted selvage fabrics.
- 11. Unless sliding gates or special gates are called for in the plans, all gates shall be chain link swing gates meeting the material requirements described and as approved by the Engineer. Payment shall include the gates, single or double, all necessary hardware for installation and any additional length and/or size for posts at the opening. Gates shall be paid for under the contract unit price for Fence Gates, EA.
- 12. For construction purposes corner post assemblies shall consist of one corner post, two braces, two truss rods, and all necessary fittings and hardware as detailed. End post assemblies shall consist of one end post, one brace, one truss rod and all necessary fittings and hardware as detailed.
- 13. All post, tension wires, chain link fabric, tie wires, Class I concrete, and all miscellaneous fittings and hardware to be included in the cost for Fencing, LF.

TYPE IV VINYL COATED FABRIC											
	AASHTO M181 Table 4 Redefined As Follows										
	Specified Diameter Of Metallic Coated Core Wire				PVC Thickness Range						
Of Me				Weight Coating	M181 Cla (Extruded L And Bonded	Or Extruded	M181 Class B (Bonded Coating)				
in.	in. mm gage		oz./ft².	g/m²	in.	mm	in.	mm			
0.148	3.77	9	0.30	92	0.015 to 0.025	0.38 to 0.64	0.006 to 0.010	0.15 to 0.25			

DESIGN NOTE


This index details fencing that is constructed with chain link fabric 6' (nominal) in height and with specific ground clearance.


For fencing of different height or installation details, the fence shall be fully detailed in the Contract plans.

	REVISIONS							
DATE	BY	DESCRIPTION	DATE	BY	DESCRIPTION] 4		
05/24/07	L.W.	Index expanded new sheet added.						



Interim Date	Sheet No
01/01/08	2 of 3
Ind 8	02 02
	-

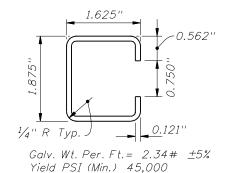


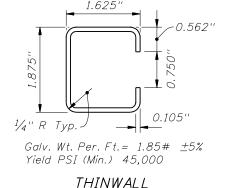

ALUMINUM

STANDARD WALL

OPTIONAL "C" LINE POST

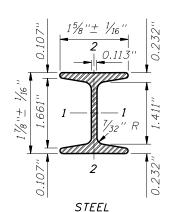


Area (Sq. In.)	724	724
Weight (Lb./Ft.)	2.72 ± 5% (Galv.)	0.91 ± 5%
Surface Area (SF/Ft.)	0.776	0.776
Tensile Strength (psi Min.)	80,000	30,000
Yielding Point (psi Min.)	48.000	25,000
y ,p,	Axes 1-1 2-2	Axes 1-1 2-2

 Moment Of Inertia
 0.428
 0.101
 0.428
 0.101


 Section Modulus
 0.456
 0.124
 0.456
 0.124

 Rad. Of Gyration
 0.779
 0.373
 0.779
 0.373

OPTIONAL 17%"x 15%" H-BEAM LINE POST

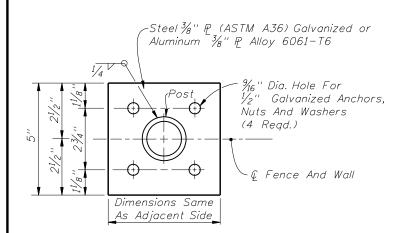


TOP VIEW FOUR ANCHOR PLATE OPTION

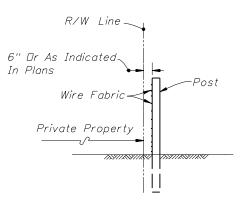

FENCE POSITION AT LOCATIONS WITHOUT FRONTAGE ROADS

(REFER TO DETAIL PLANS FOR FENCE POSITION AT LOCATIONS WITH FRONTAGE ROADS)

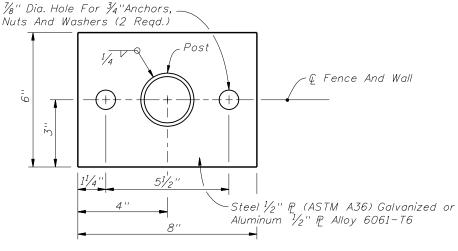

TOP VIEW TWO ANCHOR PLATE OPTION

Fence To Be Mounted On Restraint Side Unless Otherwise Called For In Plans (See Notes)

NOTES

Attachments to be used only when called for in the plans. Attachments to extend in direction of restraint. Unless otherwise called for in plans, direction of restraint will be as follows:

- (a.) Dutward on limited access right of way line.
- (b.) Dutward on controlled access right of way line.
- (c.) Dutward from utilities and hazardous facilities located within highway right of way.
- (d.) Dutward from lateral ditches, outfalls, retention basins, canals, borrow areas and similar support facilities.
- (e.) Inward on pedestrian ways.

The cap-arm shall be designed to provide a drive fit over the top of posts and to exclude moisture in posts with tubular sections.

BARB WIRE ATTACHMENT

BASE PLATE AND ANCHOR NOTES:

- 1. Base plate identical for line, pull, end and corner posts and shall be considered an integral part of the respective posts for basis of payment.
- 2. Post to be plumbed by grout shim under base plate.
- 3. Anchors (Galvanized Steel):
 - 12" Cast In Place, $10\frac{1}{2}$ " Embedment: Headed Bolts, U-Bolts or Cluster Plates.
 - 8" Adhesive Anchors, 6" Min. Embedment. *

*Adhesive anchors shall be headless anchor bolts set in drilled holes with an Adhesive Material System in accordance with Specification Sections 416 and 937; drilled holes shall be $\frac{1}{8}$ " larger in diameter than the anchor bolt.

Expansion Bolts Not Permitted.

FENCE MOUNTING ON CONCRETE ENDWALL AND RETAINING WALLS

	REVISIONS					NIE OF FLORID	2008 Interim Design Standard	Interim Date	Sheet No.
DATE 05/24/0	BY Index expa	DESCRIPTION anded sheet 3 added.	DATE	BY	DESCRIPTION				3 of 3
03/24/0	, E.W. Midex expo	mode smeet 5 dedeed.					FENCE TYPE B	802	
						OF TRANSPO			