


WEIGH STATION SIGNING

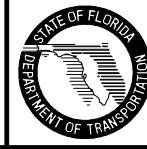


2010 FDOT Design Standards

TYPICAL SIGNING FOR TRUCK WEIGH AND INSPECTION STATIONS

Last Revision 07/01/09 Sheet No. 1 of 2

Index No. 17328

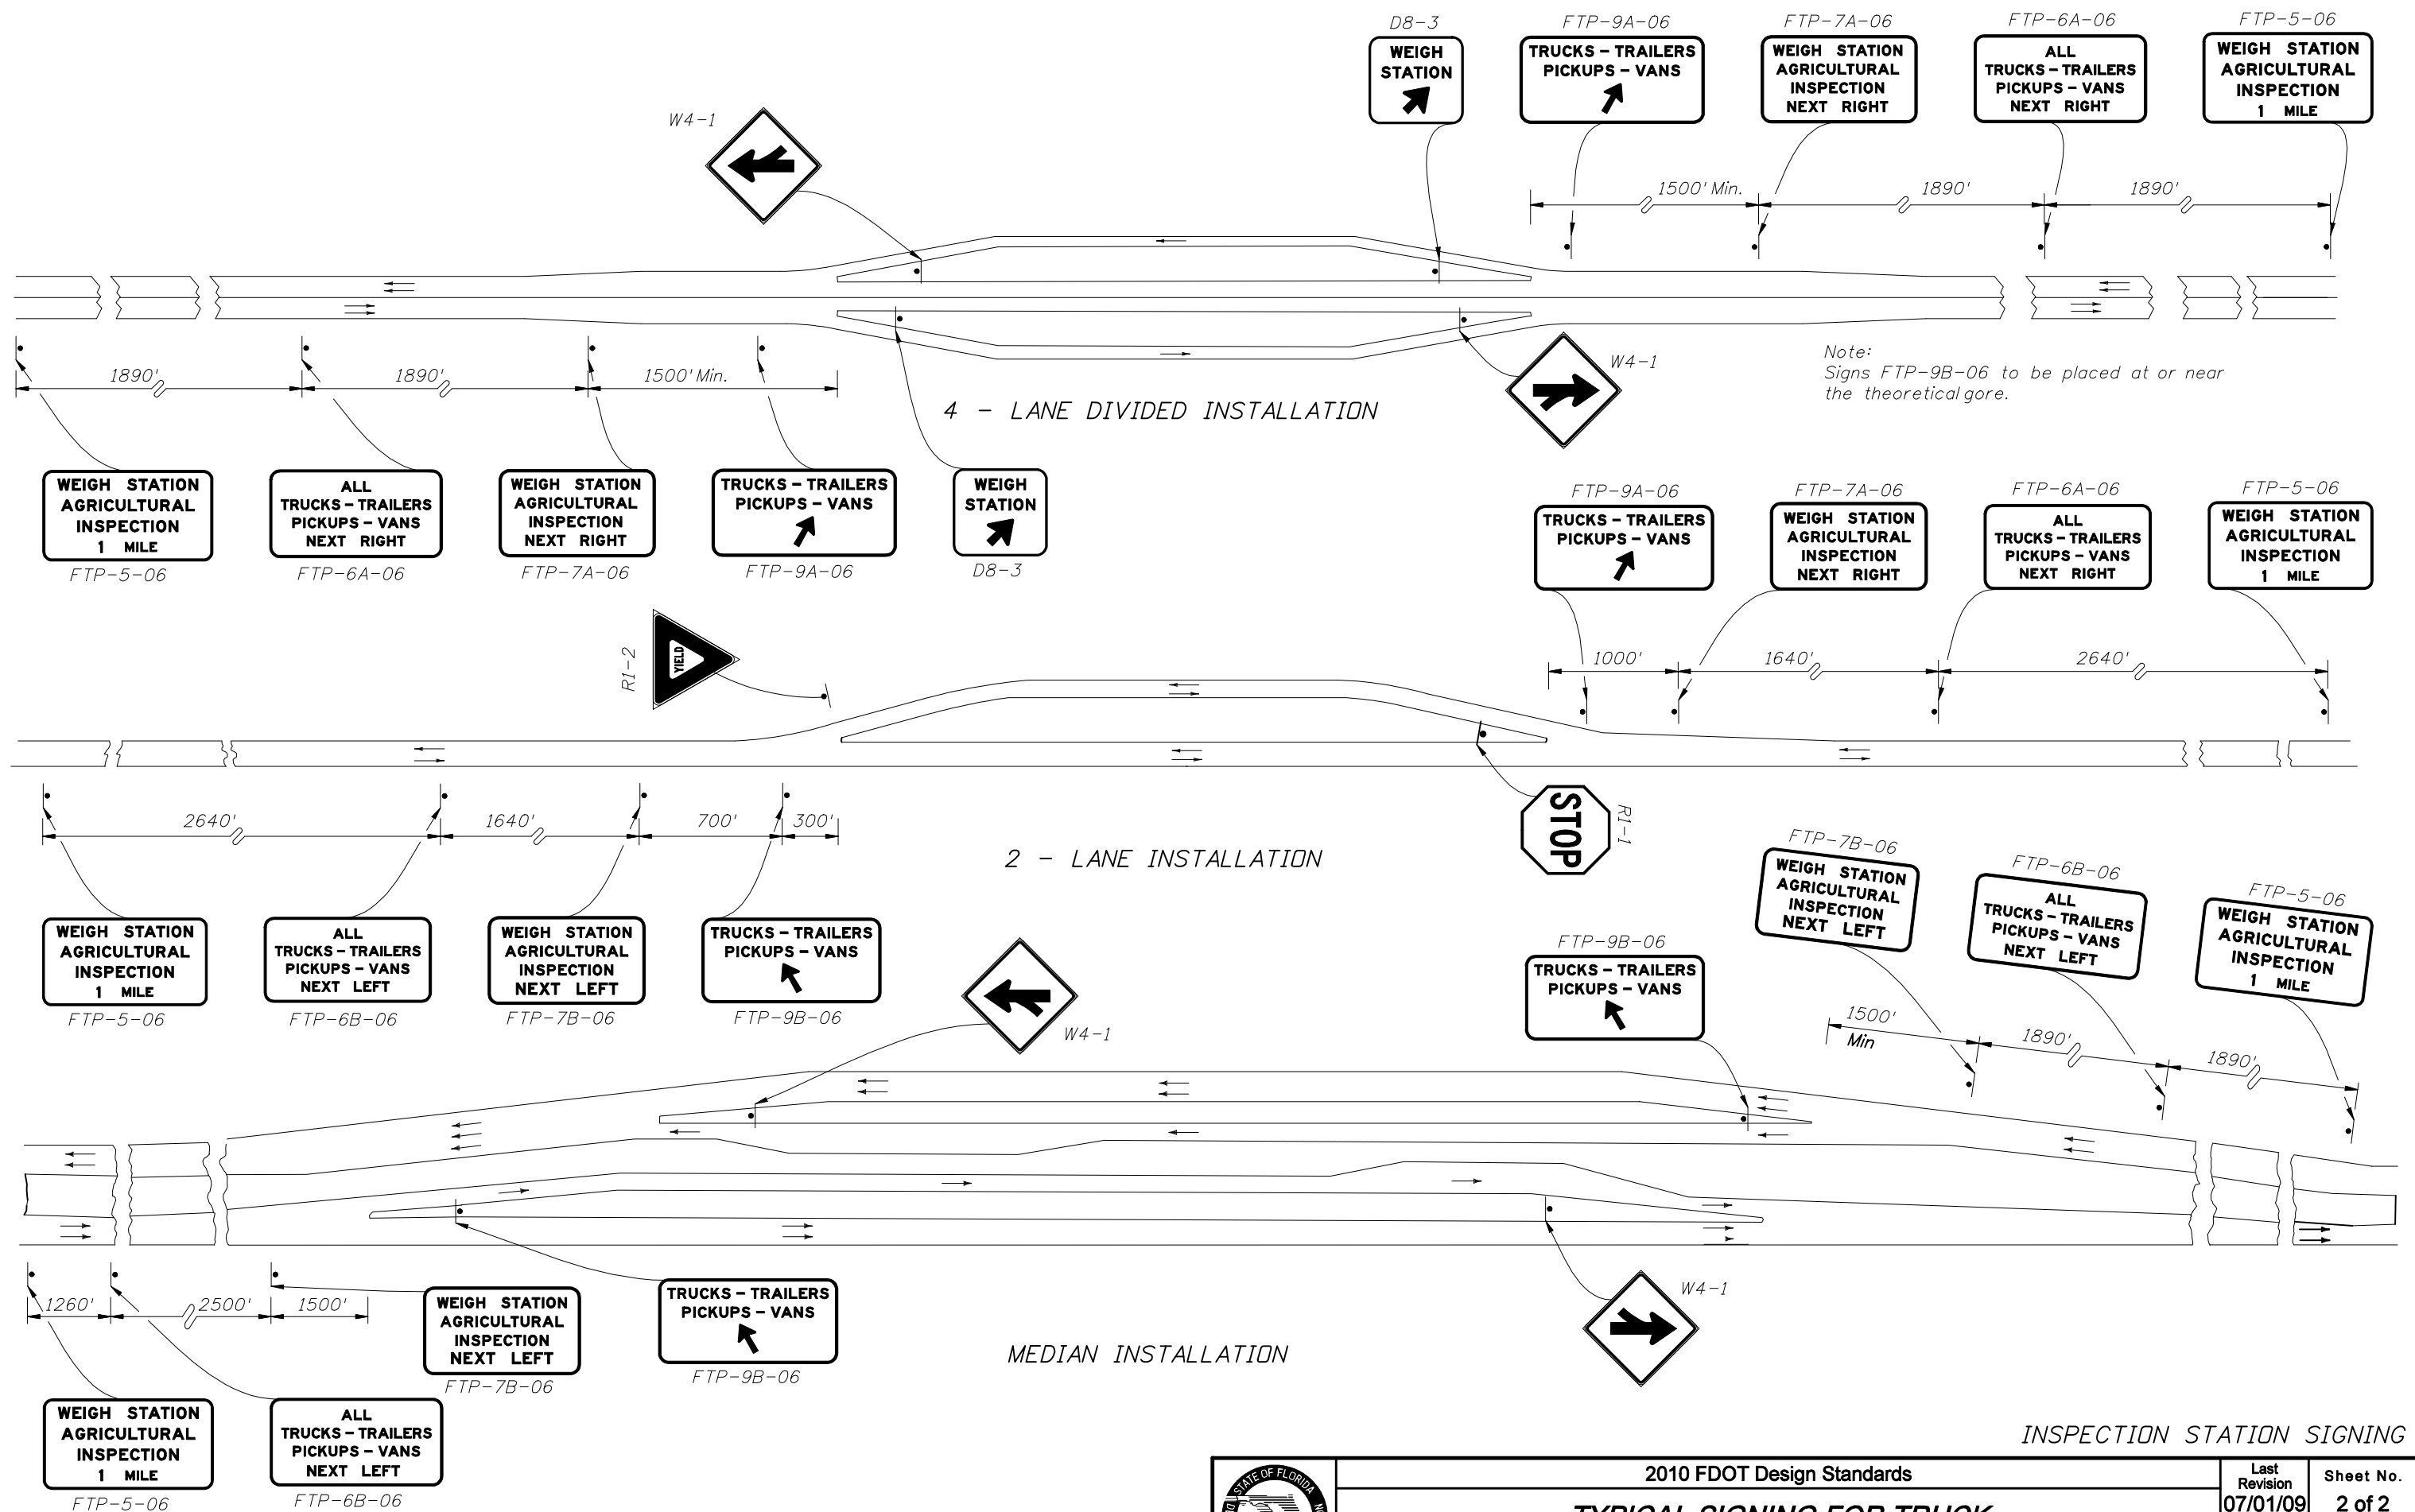

INSPECTION STATION SIGNING



2010 FDOT Design Standards

TYPICAL SIGNING FOR TRUCK WEIGH AND INSPECTION STATIONS

Last Revision	Sheet No.
07/01/09	2 of 2
Index No.	
17328	