

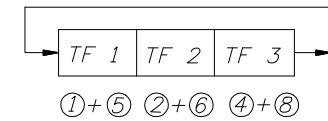
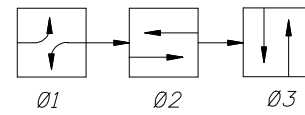




SOP 1

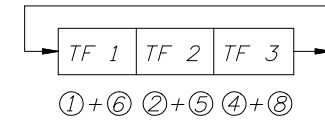


SOP 2

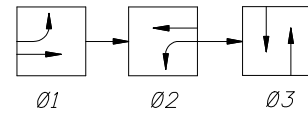

SOP 3

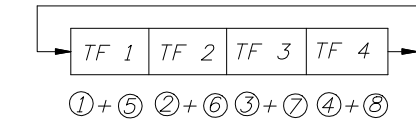
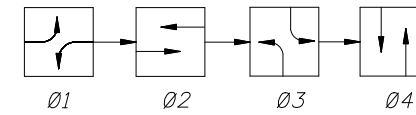


SOP 4


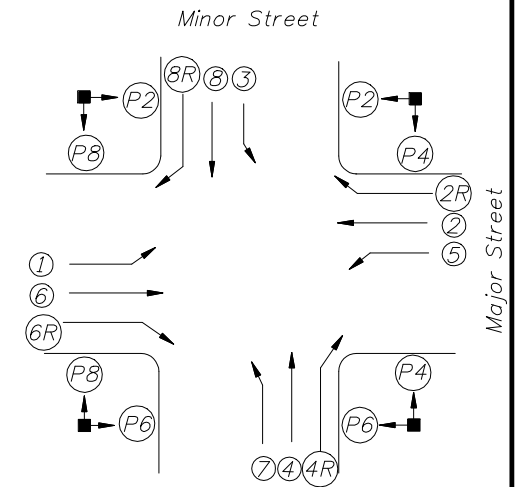


SIGNALIZED INTERSECTION
 Vehicle movements & signalhead number assignments are not directionally oriented but shall maintain their relative orientation about the intersection (I.E., movements 7 and 4 are always to the right of movements 1 and 6 etc.).



- LEGEND**
- ⊗ Vehicle Movement Number
 - ⊗ Pedestrian Movement Number
 - TF X Timing Function Number
 - ØX Phase Number
 - ↔ Green Arrow (Left or Right)
 - ↔ Red Arrow
 - ↔ Yellow Arrow

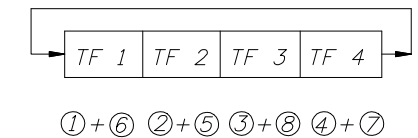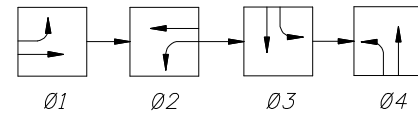



SOP 5

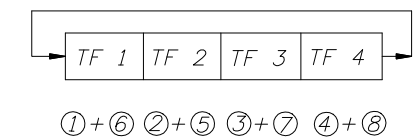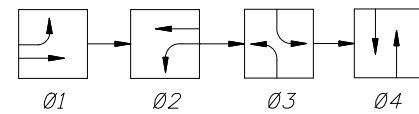



SOP 6

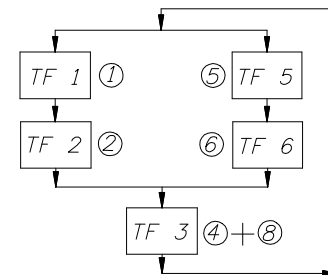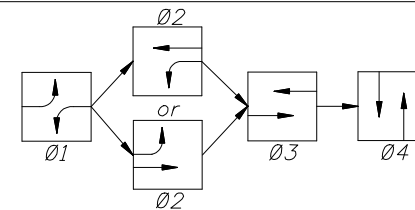



SOP 7

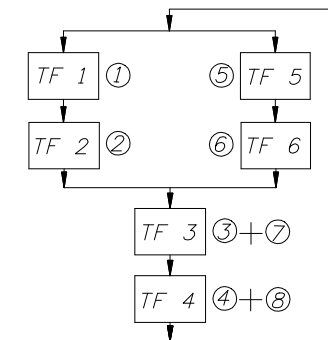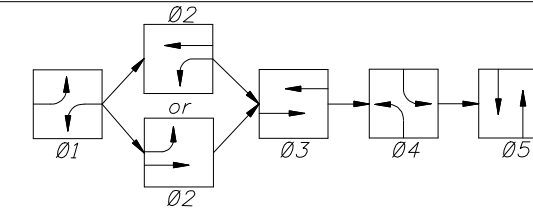

SOP 8

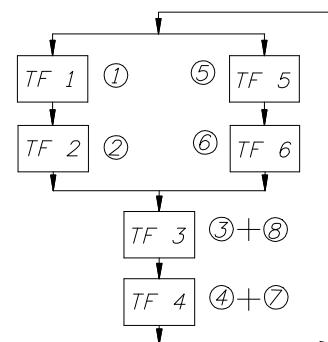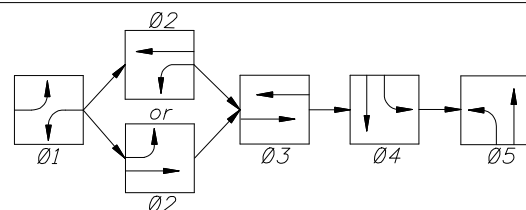


SOP 9

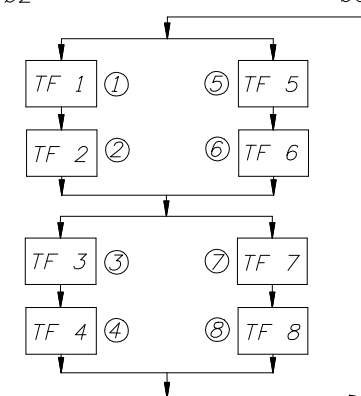
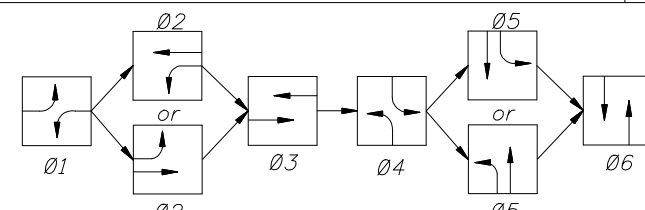


SOP 10



SIGNAL CLEARANCE TABLE
 (Blank Indicates No Clearance Required)

From To		SIGNAL INDICATIONS						
		R	↔	G	↔	↔	WALK	DONT WALK
SIGNAL INDICATIONS	R			Y	↔	Y		
	↔			Y	↔	Y		
	G				↔			
	↔							
	↔							
	WALK							
	DONT WALK						Flash DONT WALK	


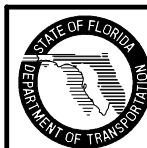


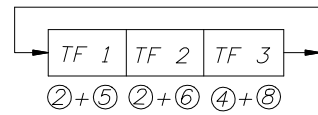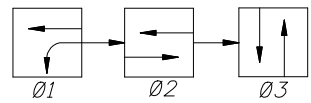



SOP 11

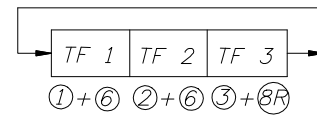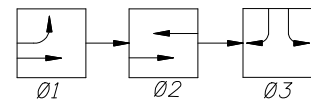



SOP 12

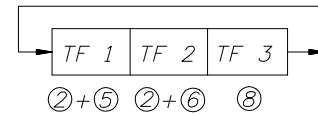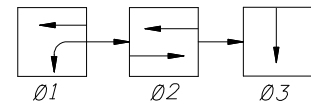



SOP 13
(ONE-WAY STREET INTERSECTION)

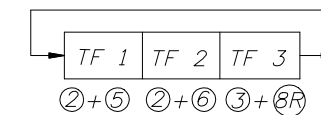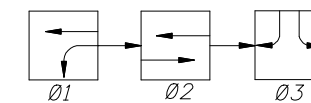



SOP 14
(DIAMOND INTERCHANGE OPERATION)

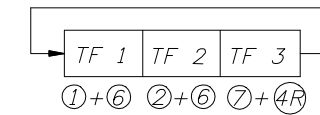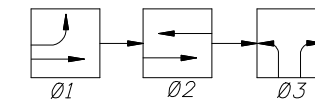



SOP 15
(DIAMOND INTERCHANGE OPERATION)

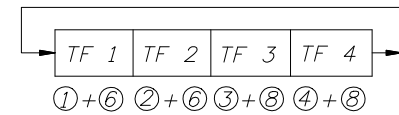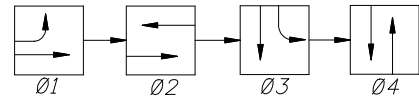

SOP 16

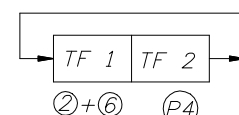
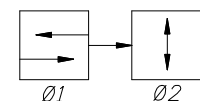


SOP 17
(MIDBLOCK)

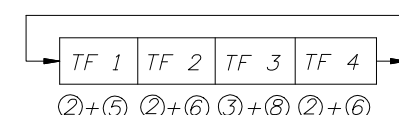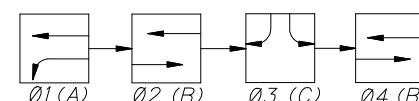


NOTE:
Only Ø2 Or Ø4 Used, Not Both To Obtain
ABC, Or ACB Operation.

SOP 18
(DIAMOND INTERCHANGE OPERATIONS)

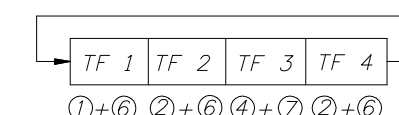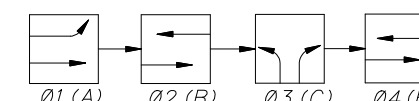


NOTE:
Only Ø2 Or Ø4 Used, Not Both To Obtain
ABC, Or ACB Operation.


SOP 19
(DIAMOND INTERCHANGE OPERATIONS)

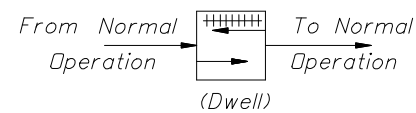


POP 1

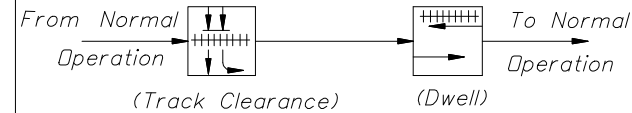


POP 2

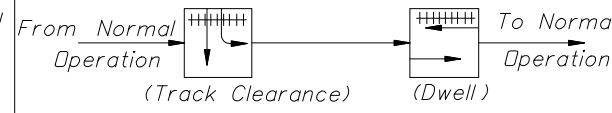

POP 3

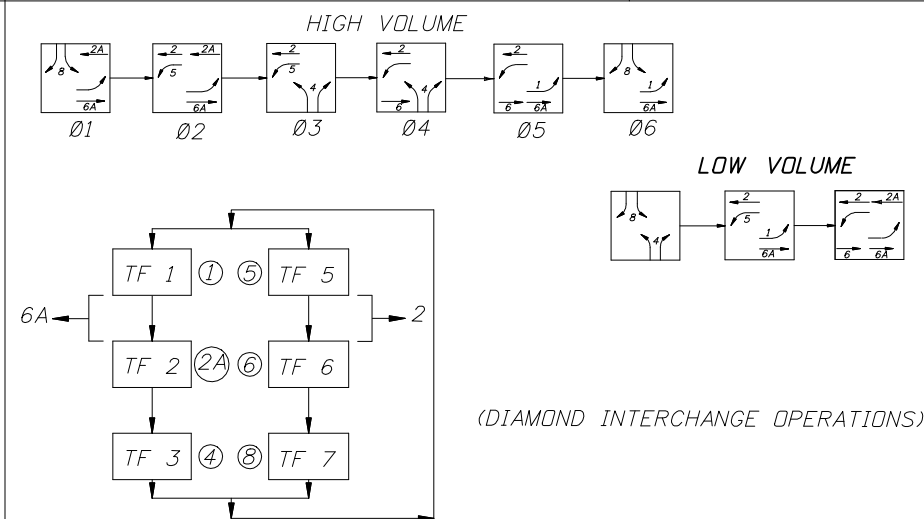

SOP 20

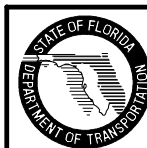

2010 FDOT Design Standards

STANDARD SIGNAL OPERATION PLANS

Last Revision: 07/01/00
Sheet No.: 2 of 2
Index No.: 17870