

CAMERA LOWERING DEVICE

GENERAL NOTES:

1. Lowering device to be shipped ready for pole attachment to include 100 ft. of composite power and signal cable prewired to lowering device at the factory.
2. The lowering device manufacturer shall supply both a portable lowering tool with a manual hand crank and a portable electric drill motor with custom clutch adapter. One lowering tool per every 10 lowering devices is required.
3. The lowering device manufacturer shall provide an on-site installation inspection and operator instruction and certification. This ensures the product is assembled correctly and, more importantly, that all necessary persons are trained in the proper, safe operation of the system. Before erecting the first pole the contractor must contact the lowering device supplier and schedule a representative to be on-site.
4. Lowering device connection to top of pole shall be capable of service tension and shear of 1 kip minimum. The contractor shall provide product cut sheet capacity data for the engineer's review and approval prior to installation.
5. Camera to be mounted to camera junction box and stabilizing weight via 1 1/2" Standard NPT Pipe Thread.
6. Use air terminal extension when the pole top junction box is wider than top of pole.

Not To Scale




2010 FDOT Design Standards

CAMERA MOUNTING DETAILS


Last Revision	Sheet No.
07/01/07	1 of 2
Index No.	
18110	

GENERAL NOTES:

1. Verify the pole type, the dimensions of the pole at the point of installation of the camera mount, and angle with respect to the roadway before manufacturing camera mount assembly.
2. The design of the camera mounting bracket shall conform to the Plans Preparation Manual, Volume I, Chapter 29 and shall allow for the additional weight of the CCTV dome camera system.
3. No field welding shall be permitted.
4. Mounting bracket arm shall be level after installation.
5. The contractor shall submit shop drawings for the proposed fixed mounting arm, signed and sealed by a Professional Engineer registered in the State of Florida, to the Engineer for review and approval.
6. See Index 18113 for concrete pole details.
7. Galvanized pipe connections and conduit entry points shall be sealed in accordance with Section 630 of the Standard Specifications.

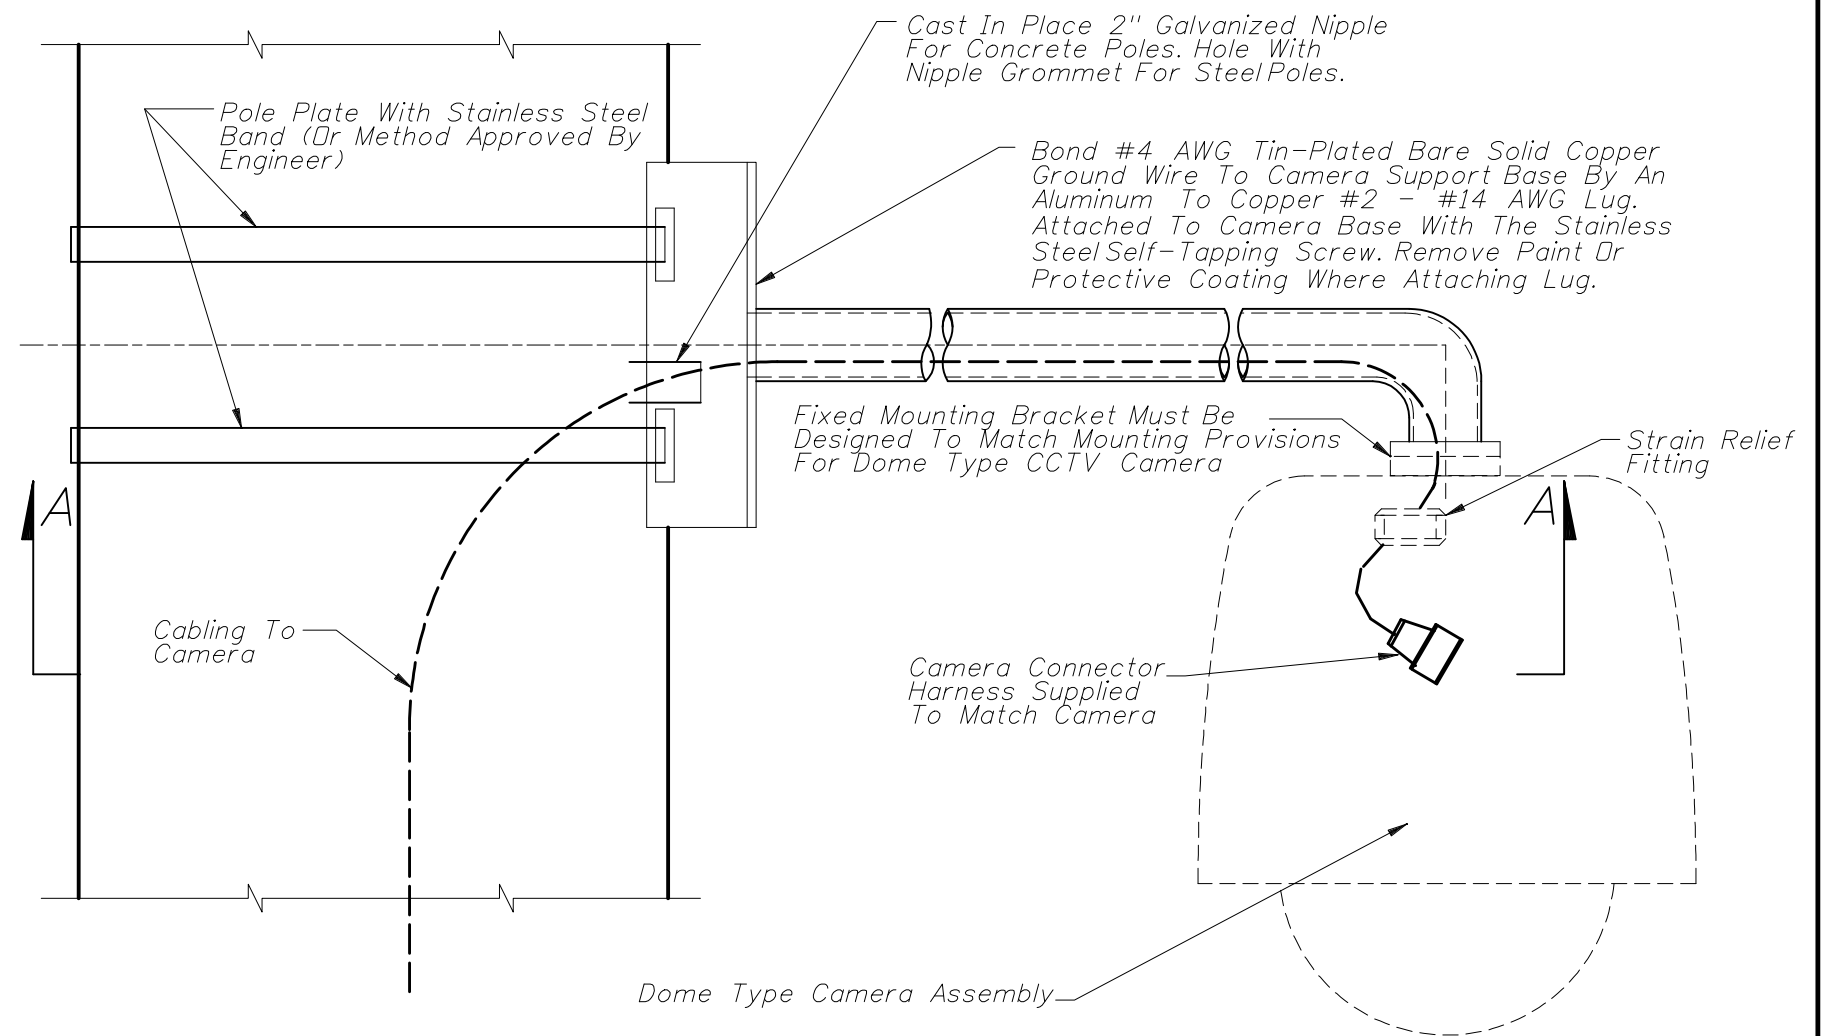

ELEVATION (CCTV POLE) WITH FIXED MOUNTING BRACKET

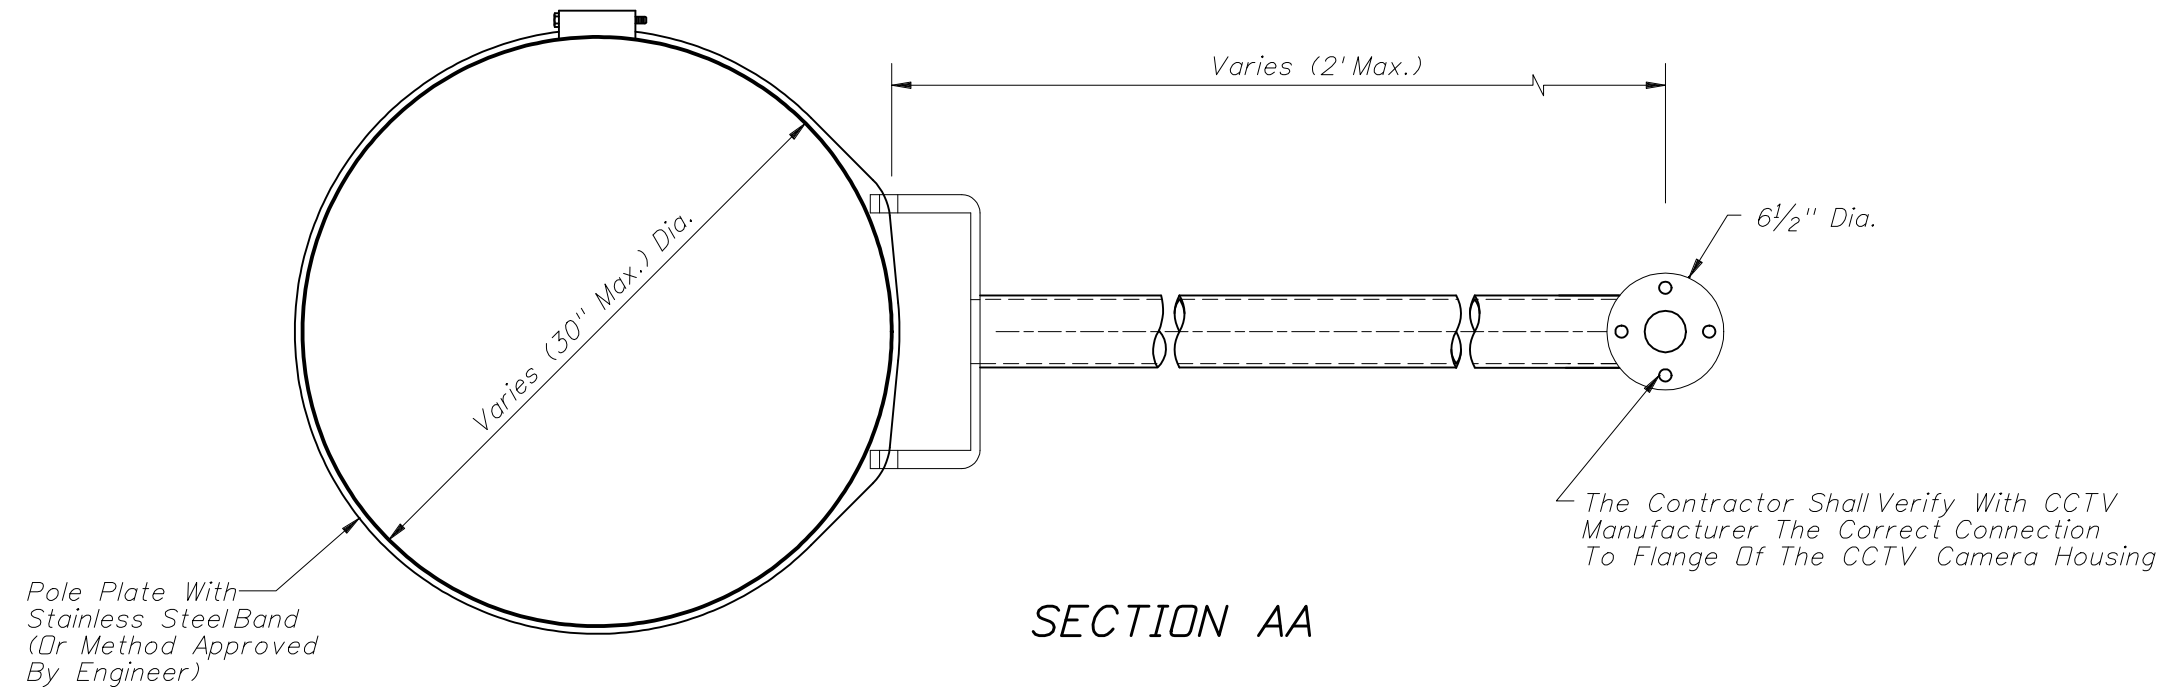

SECTION AA

Not To Scale



2010 FDOT Design Standards

CAMERA MOUNTING DETAILS

Last Revision	Sheet No.
07/01/07	2 of 2
Index No.	
18110	