



**SCHEME 1**  
Crosswalk  
with Warning Signing

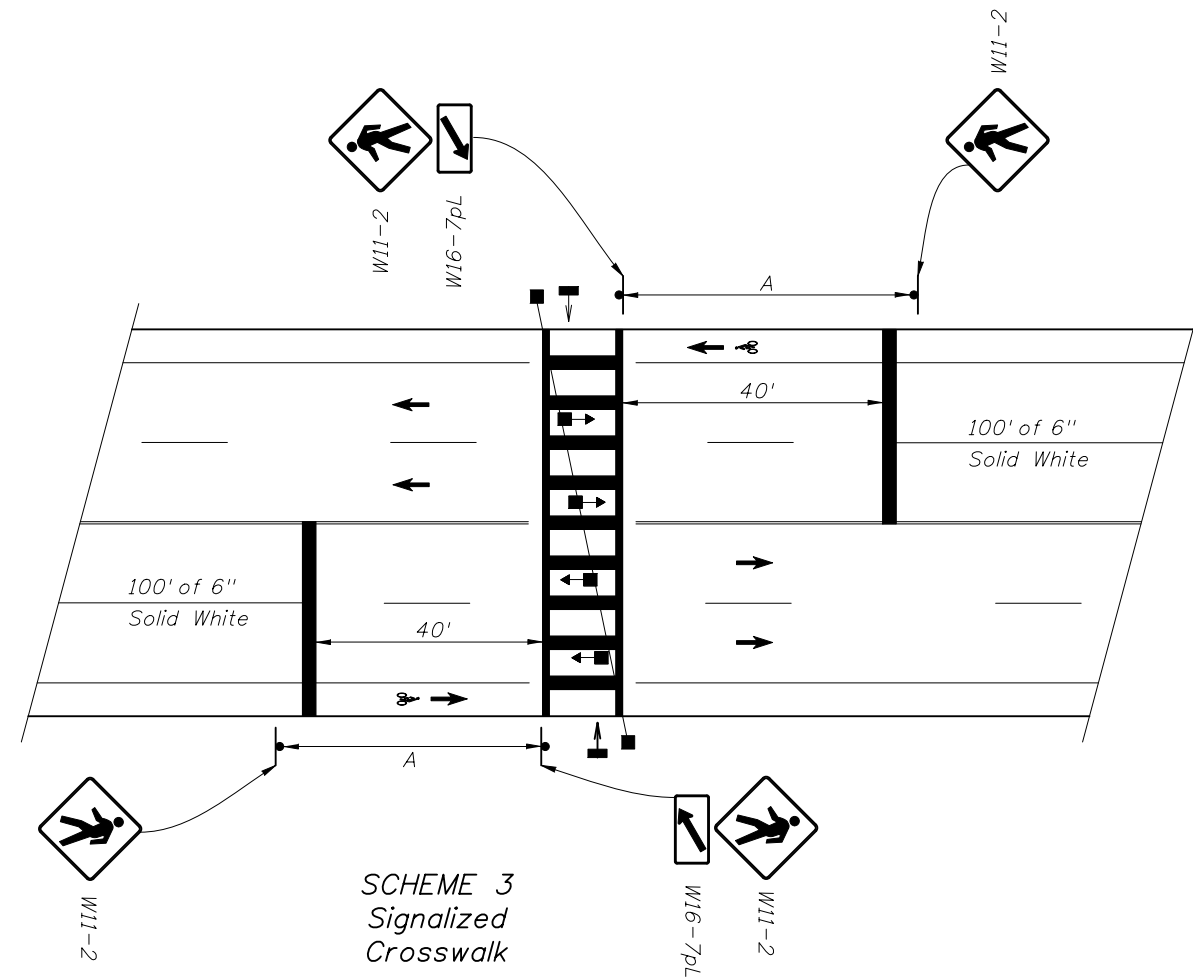

**SCHEME 3**  
Signalized  
Crosswalk

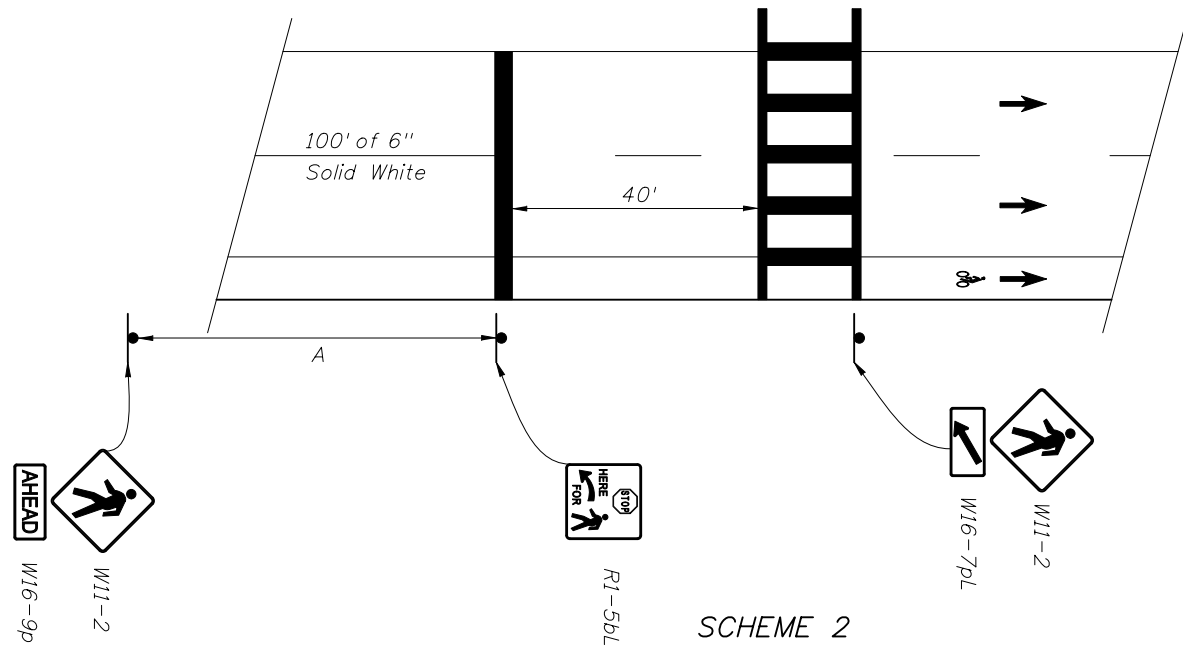


**SCHEME 2**  
Crosswalk  
with Stop Signing

APPROACH SPEED MPH	A-SUGGESTED DISTANCE (Ft.)
25 Or Less	200
26 To 35	250
36 To 45	300

- Plans shall indicate which crosswalk scheme is to be used.
- The details shown do not depict the signing and markings for multi-lane roadways with divided medians. For these applications, additional signs shall be installed on the median side. Minimum width of Mid-Block Crosswalks is 10'.
- All mid-block crosswalks shall use special emphasis crosswalk markings.
- Crosswalk marking should utilize preformed marking materials.

**REVISIONS**

DATE	BY	DESCRIPTION	DATE	BY	DESCRIPTION
09/28/10	C.H.	Current MUTCD changes added Note 100' of Solid White added to details. Signs rotated 90 degrees. Chart revised and note 3 high changed to special.			

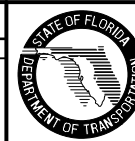

2010 Interim Design Standard

**SPECIAL MARKING AREAS**

Interim Date 01/01/11	Sheet No. 10 of 14
Index No. <b>17346</b>	