



FTP-53-06  
2' X 2'-6"  
3" Radii  $\frac{3}{8}$ " Border  
5" Series C Legend  
White Background  
Black Legend and Border

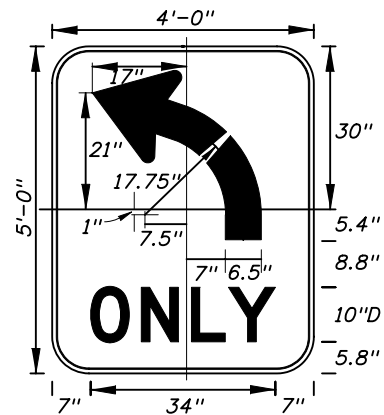


FTP-54L-06  
4' X 5'  
6" Radii  $\frac{3}{4}$ " Border  
10" Series D Legend  
White Background  
Black Legend and Border

FTP-54R-06 for  
(Right Turn Arrow)

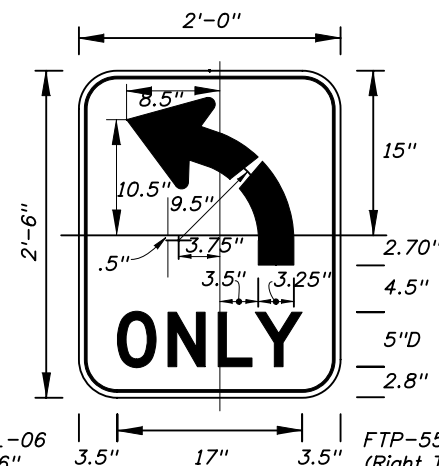


FTP-55L-06  
2' X 2'-6"  
3" Radii  $\frac{3}{8}$ " Border  
5" Series D Legend  
White Background  
Black Legend and Border

FTP-55R-06 for  
(Right Turn Arrow)

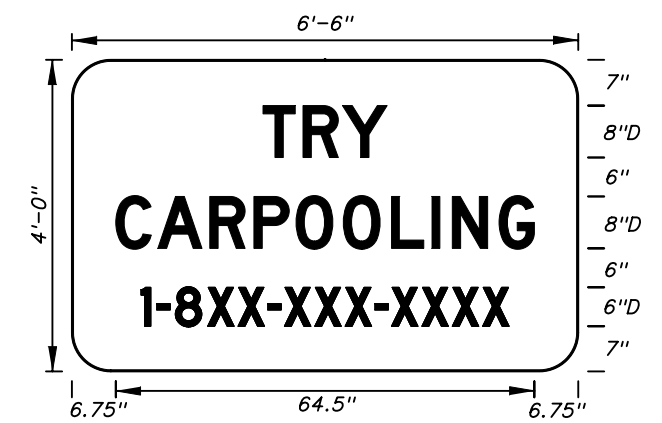


FTP-56-06  
6'-6" X 4'  
6" Radii  $\frac{3}{4}$ " Border  
8" and 6" Series D Legend  
Blue Background  
White Legend and Border

Design Project Manager  
or Transit Administrator  
will supply correct 1-8XX  
number.

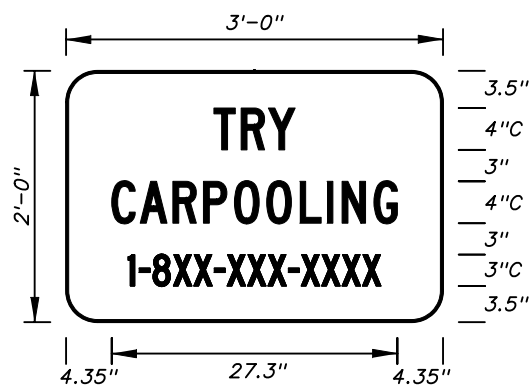


FTP-56A-06  
3' X 2'  
3" Radii  
4" and 3" Series C Legend  
Blue Background  
White Legend and Border

Design Project Manager  
or Transit Administrator  
will supply correct 1-8XX  
number.

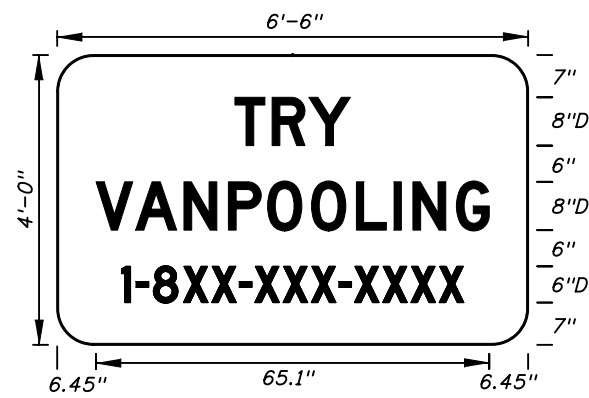


FTP-57-06  
6'-6" X 4'  
6" Radii  
8" and 6" Series D Legend  
Blue Background  
White Legend and Border

Design Project Manager  
or Transit Administrator  
will supply correct 1-8XX  
number.

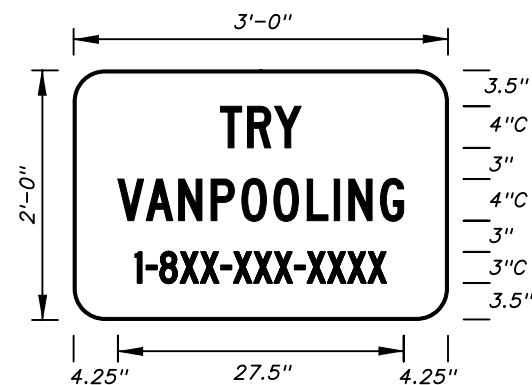


FTP-58-06  
3' X 2'  
3" Radii  
4" and 3" Series C Legend  
Blue Background  
White Legend and Border

Design Project Manager  
or Transit Administrator  
will supply correct 1-8XX  
number.

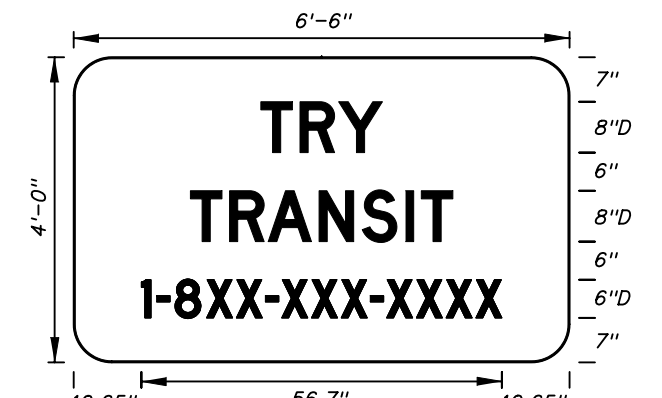


FTP-59-06  
6'-6" X 4'  
6" Radii  
8" and 6" Series D Legend  
Blue Background  
White Legend and Border

Design Project Manager  
or Transit Administrator  
will supply correct 1-8XX  
number.

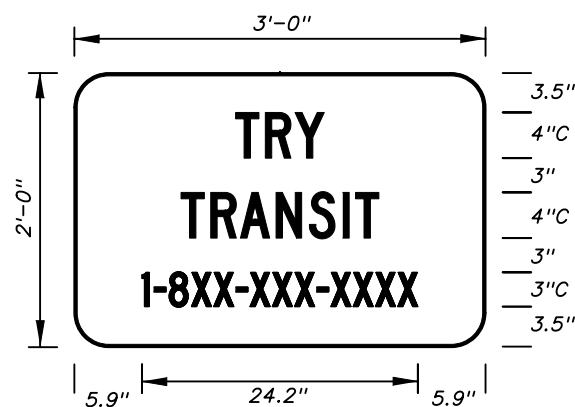

FTP-60-06  
3' X 2'  
3" Radii  
4" and 3" Series C Legend  
Blue Background  
White Legend and Border

Design Project Manager  
or Transit Administrator  
will supply correct 1-8XX  
number.

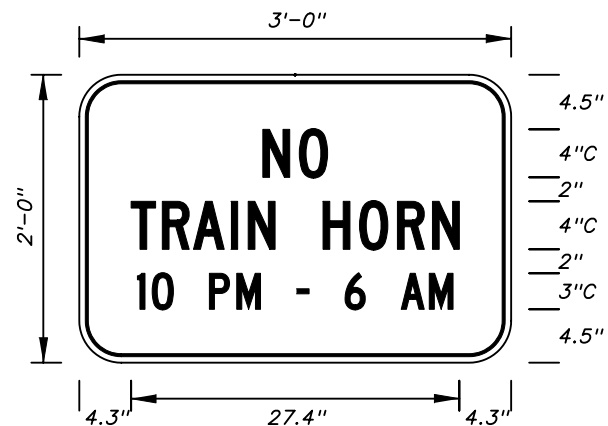


FTP-61-06  
3' X 2'  
3" Radii  $\frac{3}{4}$ " Border  
4" and 3" Series C Legend  
Yellow Background  
Black Legend and Border

Design Project Manager  
or Transit Administrator  
will supply correct 1-8XX  
number.




FTP-62-06  
3' X 3'  
2" Radii  $\frac{3}{4}$ " Border 4" and 5" Series C Legend  
Yellow Background Black Legend and Border

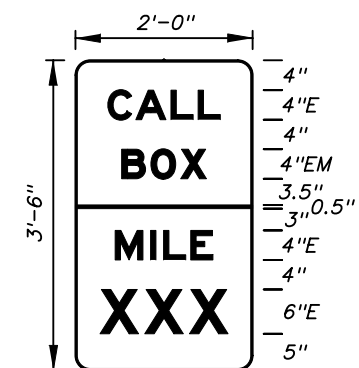

FTP-63-06  
2' X 3'-6"  
2" Radii 4" and 6" Series E and EM Legend  
Top Blue Background White Legend and Border  
Bottom Green Background White Legend and Border

REVISIONS


DATE	BY	DESCRIPTION	DATE	BY	DESCRIPTION
10/02/09	LW	FTP-54-06 and FTP-55-06 were changed to FTP-54L-06 and FTP-55L-06 (Left Turn) and Note FTP-54R-06 and FTP-55R-06 for (Right Turn) added.			

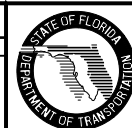


2010 Interim Design Standard

SPECIAL SIGN DETAILS

Interim Date	Sheet No.
01/01/10	7 of 11
Index No.	
17355	

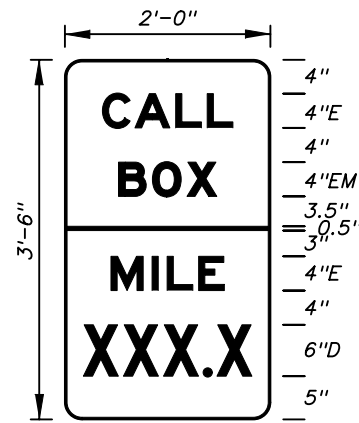

FTP-64-06  
2' X 3'-6"  
2" Radii  
Top 4" Series E and 4" Series EM Legend  
Blue Background White Legend and Border  
Bottom 4" Series E and 6" Series D Legend  
Green Background White Legend and Border

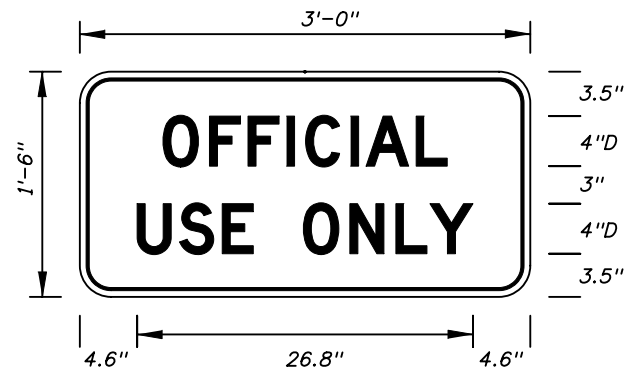


FTP-65-06  
3' X 1'-6"  
2" Radii 3/4" Border  
4" Series D Legend  
White Background  
Black Legend and Border



FTP-66-06  
4' X 5'  
2" Radii 3/4" Border  
7" Series D Legend  
Blue Background  
White Legend and Border




FTP-67-06  
3' X 4'  
2" Radii 3/4" Border  
5" Series D Legend  
Blue Background  
White Legend and Border

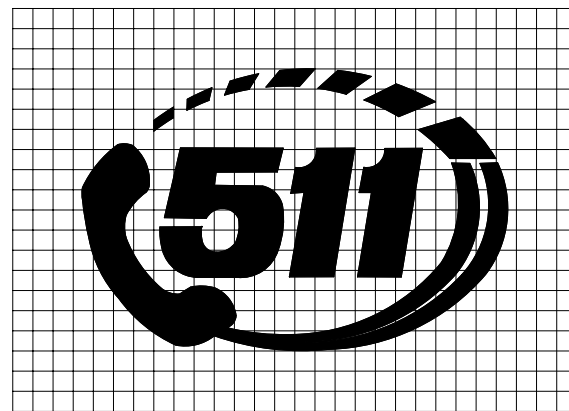

DETAIL for FTP-66 AND FTP-67


Sign Mounting Holes Can Be Punched Or Field Drilled With No Obstruction To Text Or Symbols From Holes Or Bolts.

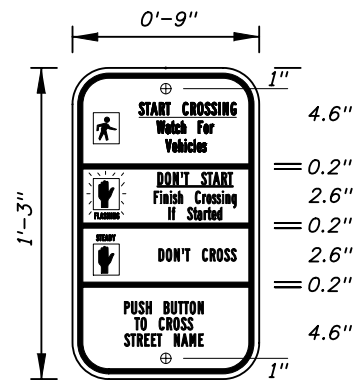

FTP-68A-06  
9" X 1'-3"  
1.5" Radii 3/4" Border  
Series B Legend  
White Background  
Black Legend and Border


See Standard Highway Signs Manual, Sign R10-3b For Letter Size Spacing And Symbol Sizes.

Sign Mounting Holes Can Be Punched Or Field Drilled With No Obstruction To Text Or Symbols From Holes Or Bolts.

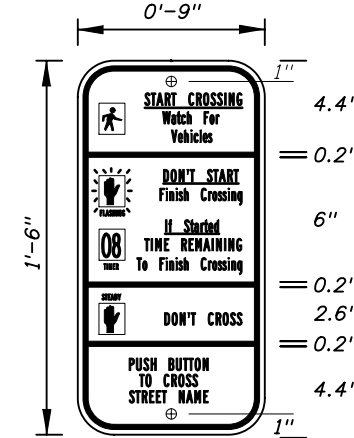


FTP-68B-06  
9" X 1'-6"  
1.5" Radii 3/4" Border  
Series B Legend  
White Background  
Black Legend and Border

See Standard Highway Signs Manual, Sign R10-3b For Letter Size Spacing And Symbol Sizes.

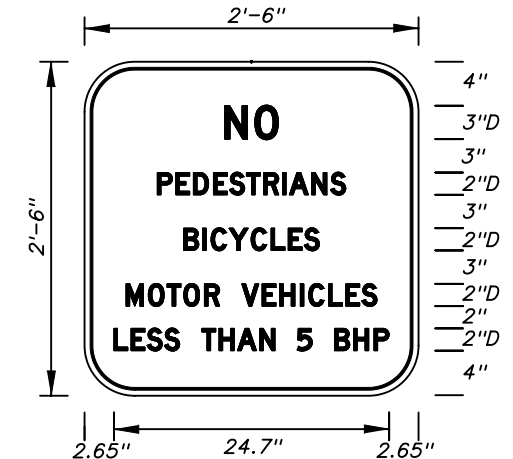

FTP-69-06  
2'-6" X 2'-6"  
4" Radii 3/4" Border  
2" and 3" Series D Legend  
White Background  
Black Legend and Border

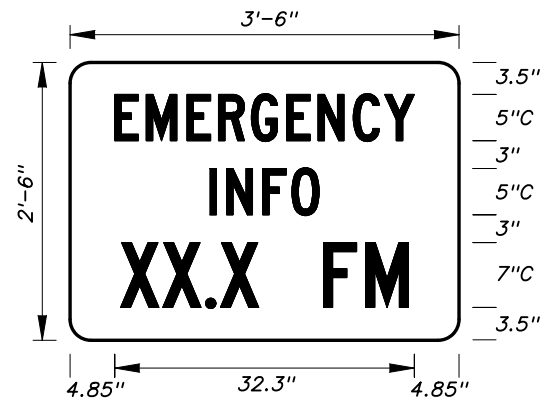

FTP-70-06  
3'-6" X 2'-6"  
2.25" Radii 3/4" Border  
5" Series C and 7" Series C Legend  
Blue Background  
White Legend and Border




FTP-71-06  
4' X 4'  
2" Radii 3/4" Border  
8" Series C Legend  
Yellow Background  
Black Legend and Border



FTP-72-06  
3' X 3'  
2" Radii 3/4" Border

6" Series C Legend  
Yellow Background  
Black Legend and Border

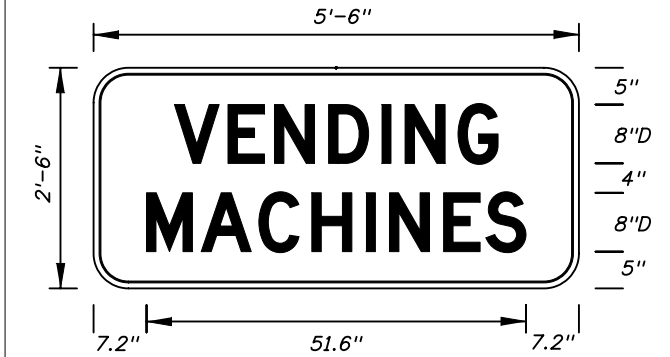


FTP-73-06  
5'-6" X 2'-6"  
4" Radii 3/4" Border

8" Series D Legend  
Blue Background  
White Legend and Border

REVISIONS

DATE	BY	DESCRIPTION	DATE	BY	DESCRIPTION
10/20/09	LW	FTP-70-06 sign detail revised, dimensions and text size in line 3.			

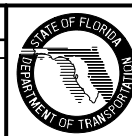

2010 Interim Design Standard

SPECIAL SIGN DETAILS

Interim Date	Sheet No.
10/01/10	8 of 11
Index No.	
17355	