



NOTE:
Not Applicable For Type A, B, C, D & E Ditch Bottom Inlets Or Type S & V Gutter Inlets. See Index Nos. 220, 221, 230, 231 & 232.


TOP SLAB REINFORCING STEEL DIAGRAM (ALTERNATE A)

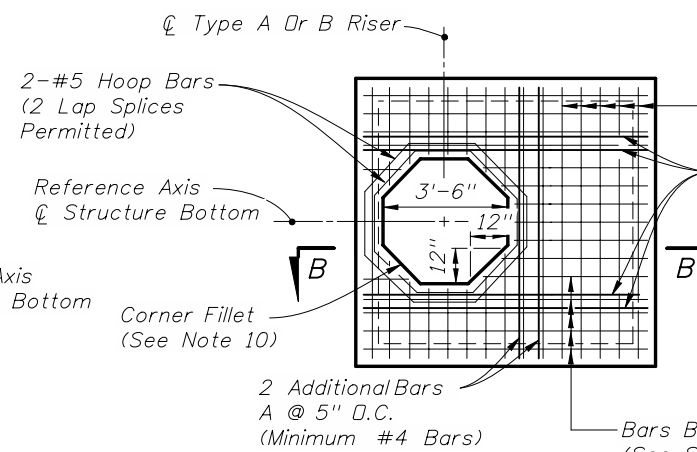


SQUARE OPENING WITH CORNER FILLETS

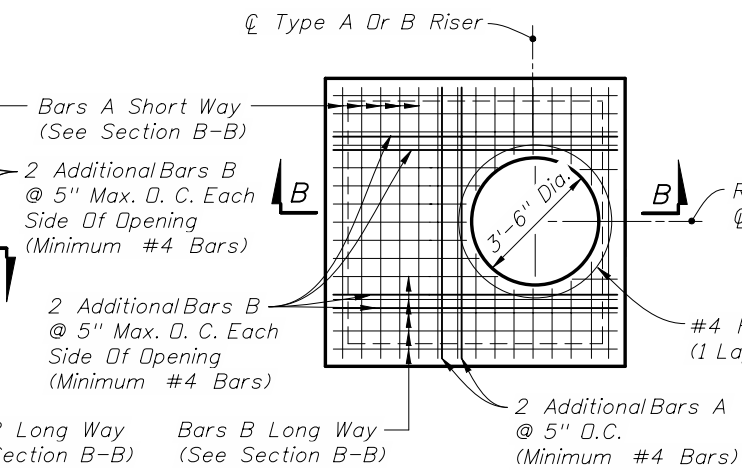


ROUND RISER OPENING

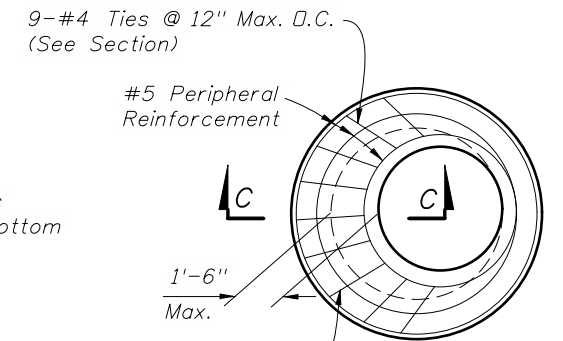

PLAN VIEW

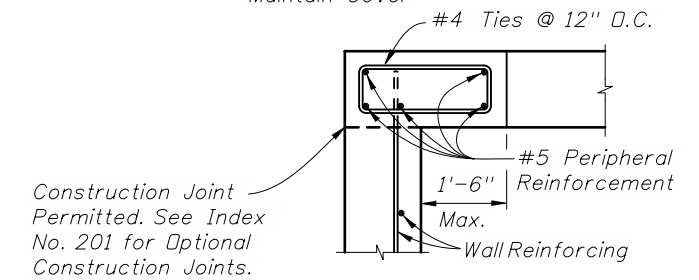


SECTION C-C
SPECIAL TOP SLAB*

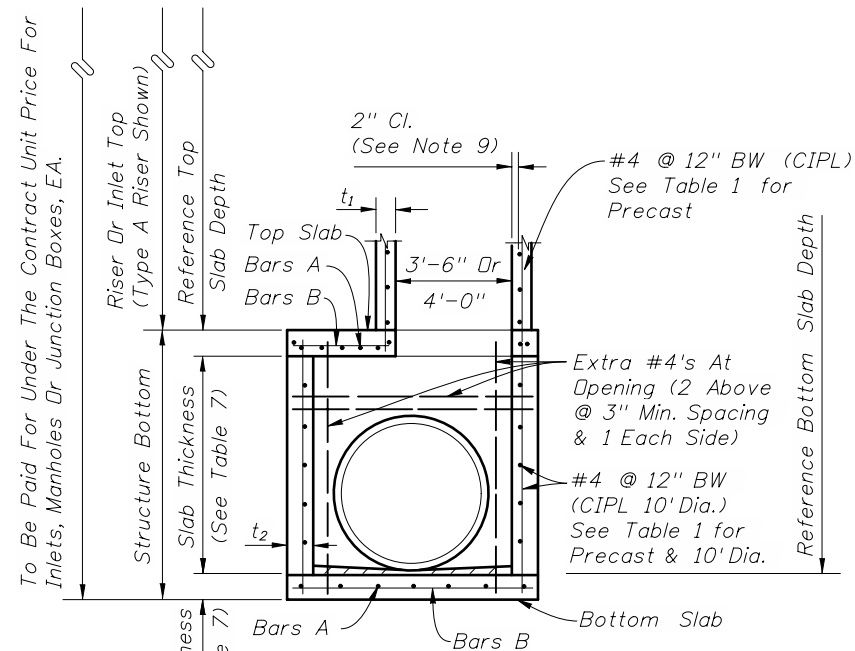


*NOTE:
When the inside diameter of a round structure is not more than 1'-6" larger than the opening in the riser or top slab, the top of the structure or riser shall be constructed according to the "Special Top Slab" details on this sheet.

SECTION A-A
(ALTERNATE A)

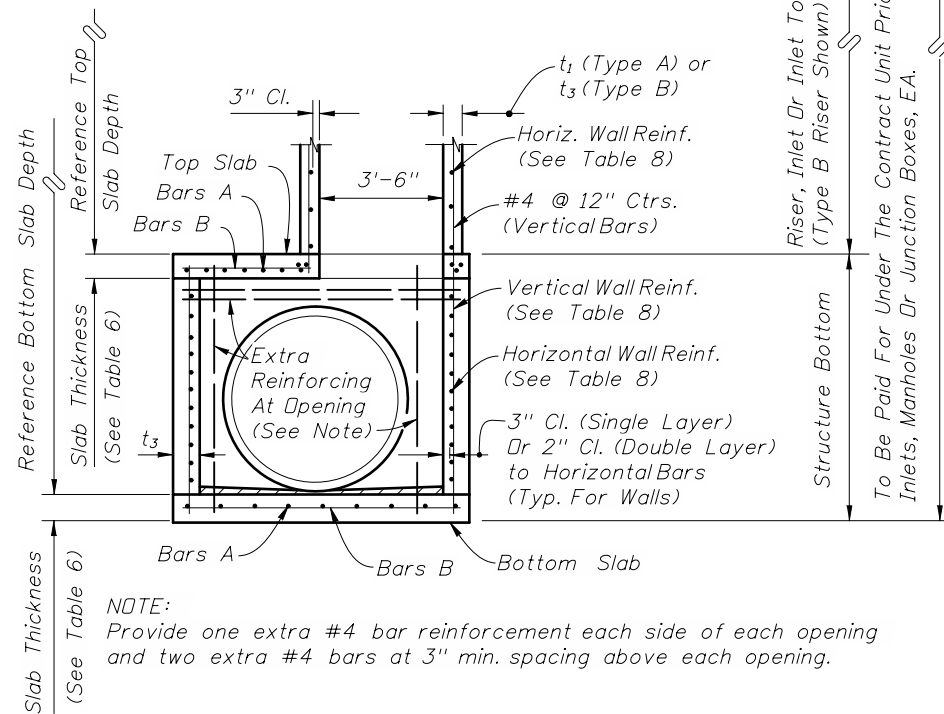

NOTE:
Provide one extra #4 bar reinforcement each side of each opening and two extra #4 bars at 3" min. spacing above each opening.


SECTION B-B
(ALTERNATE B)

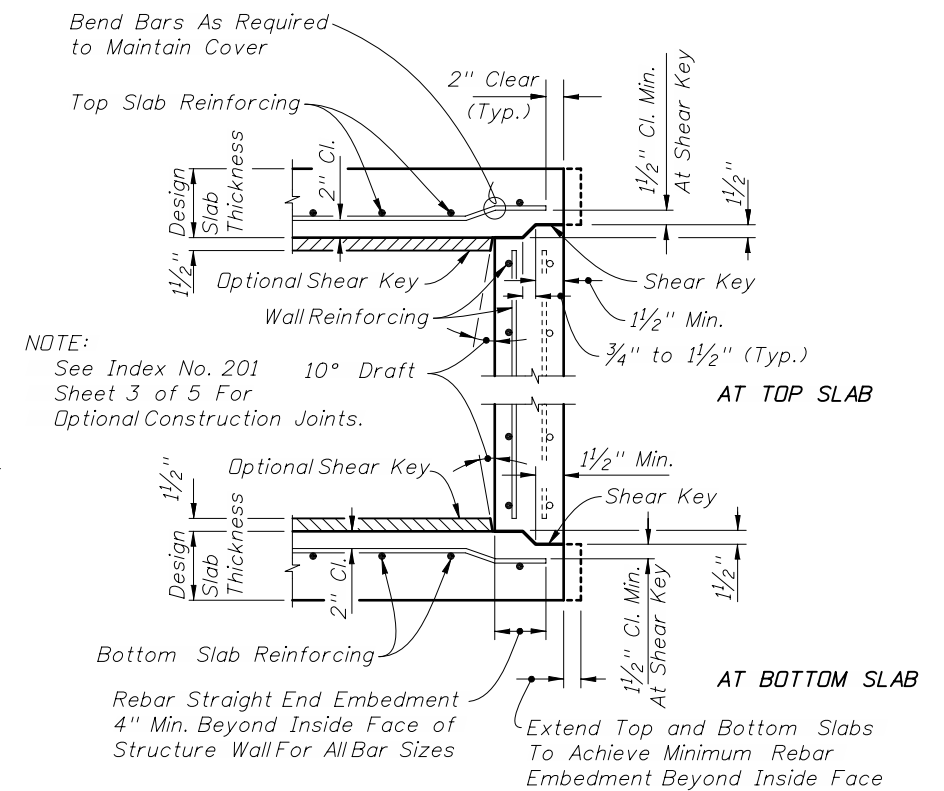

TYPICAL SLAB TO WALL DETAILS FOR PRECAST STRUCTURES

REVISIONS

DATE	BY	DESCRIPTION	DATE	BY	DESCRIPTION
01/01/10	LLS	Raised Pipes to show grout under them.			

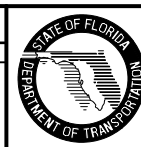

2010 Interim Design Standard

STRUCTURES BOTTOMS TYPE J AND P

Interim Date
01/01/10
Sheet No.
1 of 5
Index No.
200