



ELEVATION

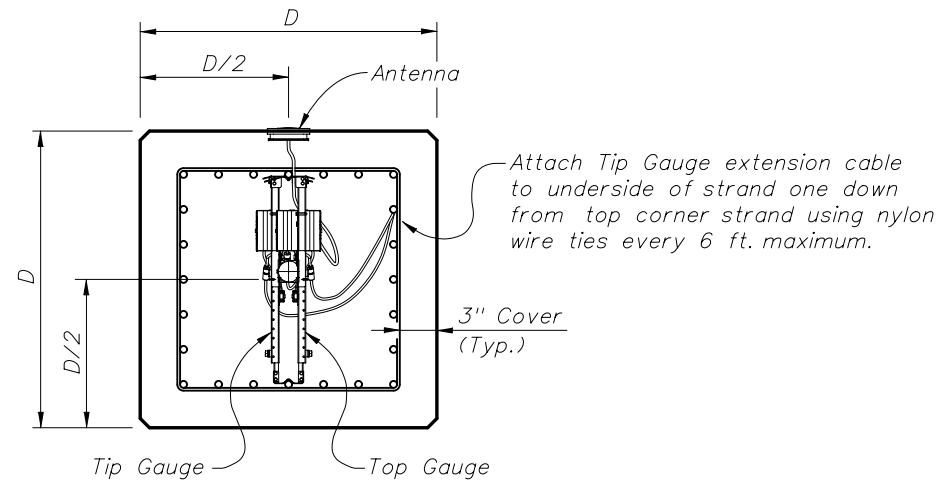


SECTION A-A

(Strand Pattern with odd number of strands per face)

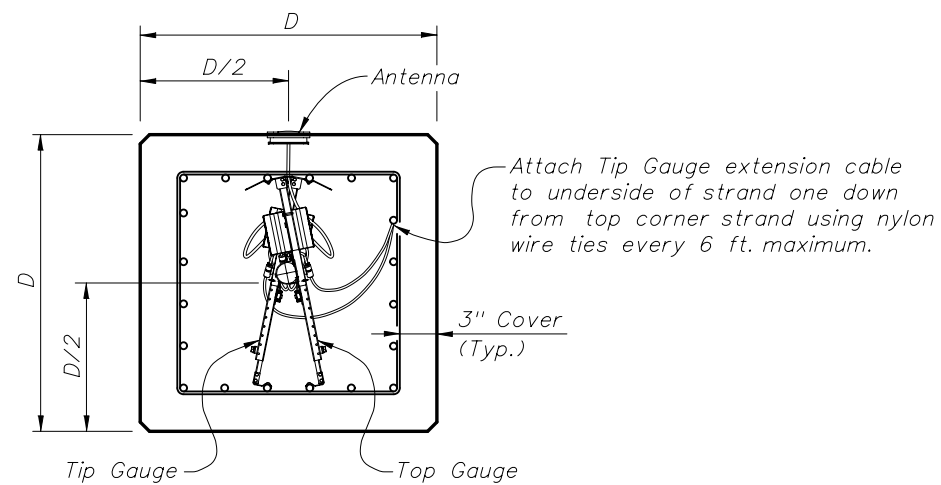


SECTION A-A


(Strand Pattern with even number of strands per face)

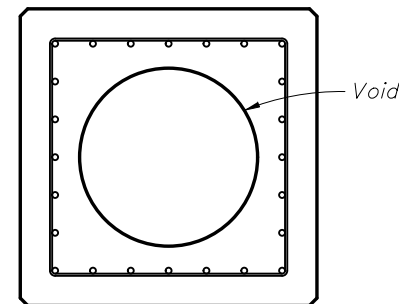


SECTION B-B
(Showing Voided Pile,
Solid Pile Similar)

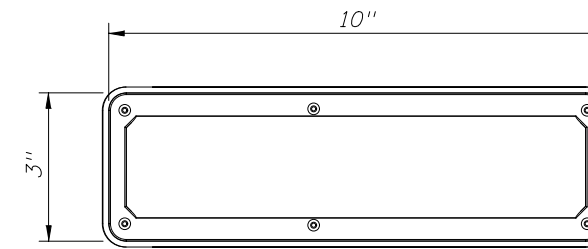

ANTENNA TOP VIEW

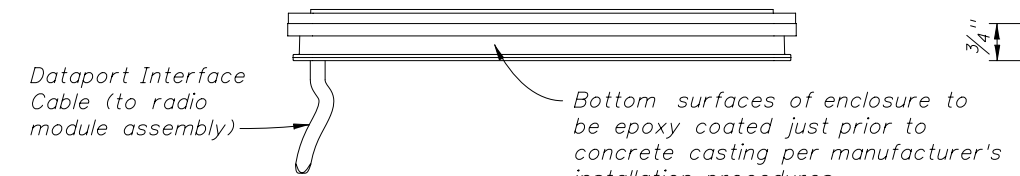

ANTENNA SIDE VIEW

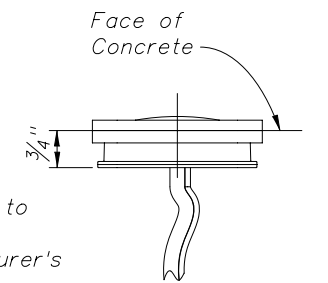


ANTENNA END VIEW

NOTE:
Provide EDC Instrumentation in square prestressed concrete piles (18" and larger) in accordance with Specification Section 455 for all bridge foundations.

REVISIONS

DATE	BY	DESCRIPTION	DATE	BY	DESCRIPTION
01/01/10	SJN	Changed NOTE: Deleted 30" pile dimensions & void size.			

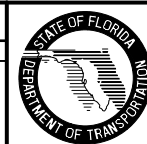

2010 Interim Design Standard

EDC INSTRUMENTATION FOR
SQUARE PRESTRESSED CONCRETE PILES

Interim Date	Sheet No.
01/01/10	1 of 1
Index No.	
20602	