


NOTE: When Alternate "G" grate is specified, the chain, bolt, nuts, washer and cold shuts shall be galvanized in accordance with Section 425 of the Standard Specifications.

Cost of eyebolt and chain to be included in the contract unit price for inlets.

				ded in the contract time price for finets.
		E	YEBOLI AND	CHAIN REQUIREMENTS
Index Number	Inlet Type	Eye- Bolts	Length Of Chain	Handling & Remarks
217	(MB) 1	1	4'-0"	Slide & Spin
	(MB) 2	1	4'-0"	Slide & Spin
	(MB) 3	2	2 @ 4'-0"	Slide & Spin
	(MB) 4	2	2 @ 4'-0"	Slide & Spin
	(MB) 5	2	2 @ 4'-0"	Slide & Spin
218	(BW)	1	3'-8"	Slide Or Slide & Spin
219	(BW, RGD)	1	4'-0"	Slide & Spin
220	5	1	4'-0"	Slide & Spin
221	V	1	4'-0"	Slide & Spin
230	А	1	3'-0"	Slide
231	В	1	5'-0"	Slide & Spin
232	С	1	2'-6"	Slide & Spin
	D	1	2'-6"	Slide & Spin
	Е	2	2 @ 2'-6"	Slide & Spin
	Н	2	2 @ 2'-6"	Flip Ctr. Grate and Slide & Spin Single Free Grate
			1 or 2 @ 1'-6"	Ctr. Grate(s) Chained To One End Grate
233	F	1	3'-6"	Flip Or Slide & Spin
	G	1	6'-0"	Slide
			2'-0"	Lifting Loop
234	J	1	4'-0"	Slide & Spin

EYEBOLT AND CHAIN FOR LOCKING GRATES TO INLETS

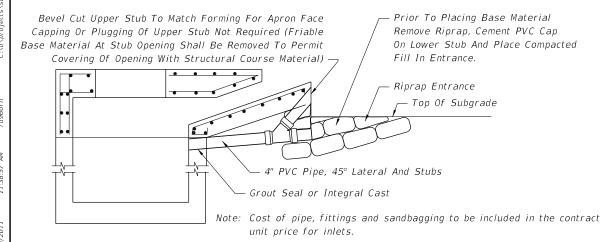

Brick Adjustment or 2' Dia. (1-Piece Cover) Brick Adjustment or Grade Ring Permitted Grade Ring Permitted 3' Dia. (2-Piece Cover) (Min. 0"-Max. 12") (Min. 0"- Max. 12") 2' Dia. (1-Piece Cover) Concrete Or 3' Dia. (2-Piece Cover) 8" Brick See Note 3 Tongue & Groove Thickness Of Joint To Match Riser 11/2" Optional 4' Dia Structure Wall Key Riser 4' Dia. 3'-6" Or 4' Dia.

SECTION

TYPE 7

Note: See Slab Designs Index No. 200.

BRICK OR CONCRETE PRECAST CONCENTRIC CONE PRECAST ECCENTRIC CONE TYPE 8


MANHOLE TOPS

NOTES (TOPS)


- 1. Manhole top Type 7 slabs shall be of Class II concrete. Concrete as specified in ASTM C478 may be used for precast units; see General Note No. 3.
- 2. Manhole top Type 7 slabs may be of cast-in-place or precast construction. The optional key is for precast tops and in lieu of dowels. Frame and slab openings are to be omitted when top is used over a junction box.
- 3. Manhole top Type 8 may be of cast-in-place or precast concrete construction or brick construction. For concrete construction, the concrete and steel reinforcement shall be the same as the supporting wall unit. An eccentric cone may be used.
- 4. Manhole tops shall be secured to structures by optional construction joints as shown on Sheet 3.
- 5. Frames can be adjusted a maximum 12" height with brick or precast ASTM C478 grade rings.
- 6. Substitution of manhole top Type 8 for manhole top Type 7 is allowed provided that minimum dimensions shown above are not reduced.
- 7. Substitution of Manhole top Type 7 for Type 8 is allowed if the minimum thickness (h) above pipe opening cannot be maintained with manhole top Type 8.

DESIGN NOTES

1. Manhole top Type 8 should be specified in the plans when depths shown above can be maintained.

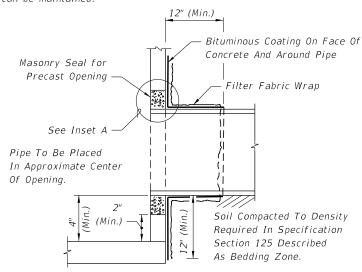


FILTER FABRIC WRAP ON GROUTED PIPE TO STRUCTURE JOINT

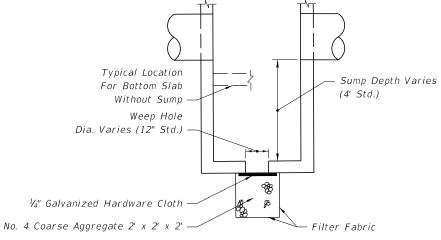


NOTE: Sump bottom appropriate for all manhole and inlet types. Sumps are to be constructed in inlet and manholes connected to French Drains unless excluded in the plans. At other locations, sump is to be constructed only where called for in the plans. Weep holes to be constructed in sump bottom only where called for in the plans. Cost of sump bottom and weep hole to be included in the contract unit price for inlet or manhole.

SUMP BOTTOM

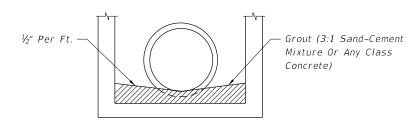

FOR ALL STRUCTURES UNLESS EXCLUDED BY SPECIAL DETAIL ALL PIPE TYPES DRAINAGE STRUCTURE INVERT

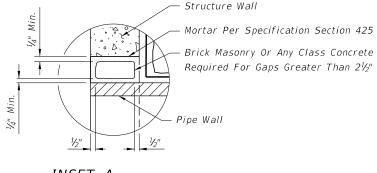

INSET A

TEMPORARY DRAINS FOR SUBGRADE AND BASE

LAST ≥ DESCRIPTION: REVISION 07/01/05



FDOT DESIGN STANDARDS FY 2012/2013


SUPPLEMENTARY DETAILS FOR MANHOLES & INLETS


INDEX SHEET NO. 201

LAST


REVISION

01/01/10

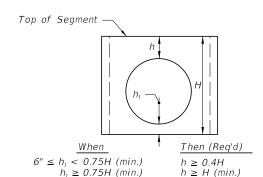

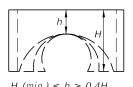

Segments may be inverted. Opening for pipe shall be the pipe OD plus 6" (\pm 2" tolerance). If h can not be attained, then a top or bottom slab must be attached to the segment as shown below

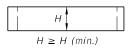

Minimum Value For H							
H (min.)	Box Or Riser Diameter						
1'-0" 1'-6"	3'-6" & 4'-0" 5'-0" & 6'-0"						
2'-0"	>6'-0"						

 $h_1 \ge 2$ " and $h \ge 6$ "


SEPARATE RISER SEGMENTS WITH CONSTRUCTION JOINTS OTHER THAN DOWEL OPTION



SEGMENTS FOR SLAB TO WALL DOWEL CONSTRUCTION JOINTS OR MONOLITHICALLY CAST SEGMENTS


NOTE: h may be less than 6" when approved by the Engineer, but not for inlet segments at finish grade elevation.

COMPARATIVE SIDE VIEWS MINIMUM DIMENSIONS FOR BOX AND RISER SEGMENTS

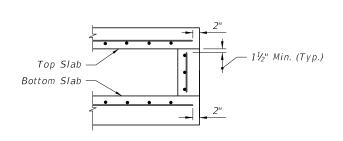


(NOTE: NOT APPLICABLE AROUND MANHOLE AND RISER OPENINGS)

REBAR STRAIGHT END EMBEDMENT FOR TOP AND BOTTOM SLABS

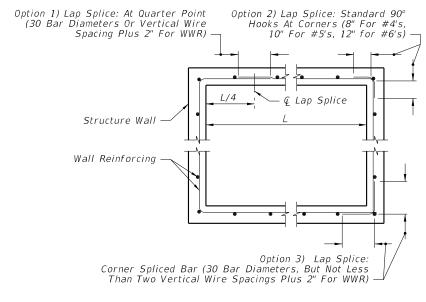

WALL REINFORCING SPLICE DETAILS




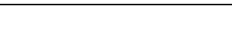


FDOT DESIGN STANDARDS FY 2012/2013

SUPPLEMENTARY DETAILS FOR MANHOLES & INLETS

INDEX NO. 201

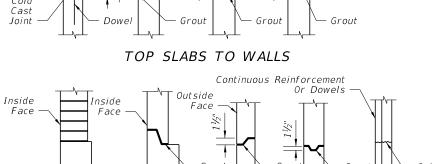

Fill Keyway With Grout (When Present)

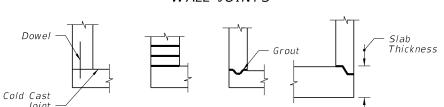

BOTTOM SLABS TO WALLS

- 1. One or more types of joints may be used in a single structure, except brick wall structure. Brick wall construction is permitted on circular units only
- 2. All grouted joints are to have a maximum thickness of 1".
- 3. Keyways are to be a minimum of $1\frac{1}{2}$ " deep.

≥ DESCRIPTION:

- 4. Joint dowels are to be #4 bars, 12" long with a minimum of 6 bars per joint approximately evenly spaced for circular structures or at maximum 12" spacing for rectangular structures. Bars may be either Adhesive Bonded Dowels in accordance with Specification Section 416, or placed approximately 6" into fresh concrete leaving the remainder to extend into the secondary cast. Welded wire fabric may be substituted for the dowel bar in accordance with the equivalent steel area table on
- 5. Minimum cover on dowel reinforcing bars is 2" to outside face of structure.

OPTIONAL CONSTRUCTION JOINTS

- 6. Joints between wall segments and between wall segments and top or bottom slabs may be sealed either by preformed plastic gasket material using the procedures given in Section 430-7.3.1 of the Specifications or by non-shrink grout, in accordance with Section 934 of the Specifications.
- 7. Approved product inserts may be used in lieu of dowel embedment.

CHOOL STATE	FDOT	DES	SIGN	STANI	DA
		FY	2012	/2013	

GENERAL NOTES

1. For square or rectangular precast drainage structures, either deformed or smooth welded wire reinforcement may be used provided:

a) The smooth welded wire reinforcement shall comply with ASTM A185 and deformed welded wire reinforcement shall comply with ASTM A497.

b) Width and length of the unit is four times the spacing of the cross wires.

c) Wire reinforcement shall be continuous around the box, and lapped in accordance with Option 1 or 3 as shown in the Wall Reinforcing Splice Details.

2. Horizontal steel in the walls of rectangular structures shall be lap spliced in accordance with Option 1, 2 or 3 as shown in the Wall Reinforcing Splice Details.

3. Welding of splices and laps is permitted. The requirements and restrictions placed on welding in AASHTO M259 shall apply.

4. Rebar straight end embedment of peripheral reinforcement may be used in lieu of ACI standard hooks for top and bottom slabs except when hooks are specifically called for in the plans or standard drawings.

5. Concrete as specified in ASTM C478, (4000 psi) may be used in lieu of Class II concrete in precast items manufactured in plants which meet the requirements of Section 449 of the Specifications.

6. Precast opening for pipe shall be the pipe OD plus 6" (± 2" tolerance). Mortar used to seal the pipe into the opening will be of such a mix that shrinkage will not cause leakage into or out of the structure. Dry-pack mortar may be used in lieu of brick and mortar construction to seal openings less than $2\frac{1}{2}$ " wide.

7. For pay item purposes, the height used to determine if a drainage structure is greater than 10 feet shall be computed using:

a) the elevation of the top of the manhole lid,

b) the grate elevation or the theoretical gutter grade elevation of an inlet, or

c) the outside top elevation of a junction box less the flow line elevation of the lowest pipe or to top of sump floor.

NOTES FOR PRECAST OPTIONS & EQUIVALENT REINFORCEMENT SUBSTITUTION

EXAMPLE TABLE OF EQUIVALENT STEEL AREA

Min. Stee

Area

(in²/ft)

0.30

0.36

0.40

0.555

0.795

1.095

1 59

1.86

2.19

EQUIVALENT 65 KSI SMOOTH

WELDED WIRE REINFORCEMENT

Style Designation

3"x3"-W4.6xW4.6

4"x4"-W6.2xW6.2

6"x6"-W9.2xW9.2

3"x3"-W5.5xW5.5

4"x4"-W7 4xW7 4

6"x6"-W11.1xW11.1

3"x3"-W6.2xW6.2

4"x4"-W8.2xW8.2

6"x6"-W12.3xW12.3

3"x3"-W8.5xW8.5

4"x4"-W11.4xW11.4

6"x6"-W17.1xW17.1

3"x 3"-W 12.2xW 12.2

4"x4"-W16.3xW16.3

6"x6"-W24.5xW24.5

3"x3"-W16.8xW16.8

4"x4"-W22.5xW22.5

6"x6"-W33.7xW33.7

3"x3"-W24.5xW24.5

4"x4"-W32.6xW32.6

6"x6"-W48.9xW48.9

3"x3"-W28.6xW28.6

4"x4"-W38.2xW38.2

6"x6"-W57.2xW57.2

3"x3"-W33.7xW33.7

4"x4"-W44.9xW44.9

Min. Steel

Area

(in²/ft)

0.1846

0.2215

0.2465

0.3415

0.4892

0.6738

0.9785

1.1446

1.3477

EQUIVALENT GRADE 40

REINFORCING BAR

Bar Size & Spacing

#3 @ 41/5" Ctrs.

#4 @ 8" Ctrs.

#5 @ 12" Ctrs.

#3 @ 3½" Ctrs.

#4 @ 6½" Ctrs.

#5 @ 10" Ctrs.

#3 @ 3" Ctrs.

#4 @ 6" Ctrs.

#5 @ 9" Ctrs.

#4 @ 4" Ctrs.

#5 @ 6½" Ctrs.

#6 @ 9½" Ctrs.

#4 @ 3" Ctrs.

#5 @ 4½" Ctrs.

#6 @ 6½" Ctrs.

#5 @ 31/5" Ctrs.

#6 @ 4½" Ctrs.

#7 @ 6½" Ctrs.

#6 @ 3" Ctrs.

#7 @ 41/3" Ctrs.

#8 @ 6" Ctrs.

#7 @ 4" Ctrs.

#8 @ 5" Ctrs.

#7 @ 3" Ctrs.

#8 @ 4" Ctrs.

1. Details for optional precast inlet construction up to depths of 15' are shown on the inlet indexes.

2. When precast units are used in conjunction with Alt. "B" Structure Bottoms, Index No. 200, the interior dimensions of an Alt. "B" Bottom can be adjusted to reflect these inlet interior

3. Concrete which meets the requirements of ASTM C478 or Class IV must be used for precast structures constructed with 6" wall or slab thickness.

4. Reinforcement can be either deformed bar reinforcement or welded wire reinforcement. Bar reinforcement other than 60 ksi may be used, however only two grades are recognized; Grade 40 and Grade 60. Smooth welded wire reinforcement, will be recognized as having a design strength of 65 ksi and deformed welded wire reinforcement will be recognized as having a design strength of 70 ksi. The area of reinforcement required may be adjusted in accordance with the Equivalent Steel Area Table provided. For bars and spacings not given, the steel area required can be determined by the following equations:

Grade 40 Steel Area = $A_540 = \frac{60}{40} \times A_560$

GRADE 60

REINFORCING BAR

Bar Size & Spacing

#3 @ 6½" Ctrs.

#4 @ 12" Ctrs.

#3 @ 5½" Ctrs.

#4 @ 10" Ctrs.

#3 @ 5" Ctrs..

#4 @ 9" Ctrs.

#3 @ 3½" Ctrs.

#4 @ 61/2" Ctrs.

#5 @ 10" Ctrs.

#4 @ 4½" Ctrs.

#5 @ 7" Ctrs.

#6 @ 10" Ctrs.

#4 @ 3" Ctrs.

#5 @ 5" Ctrs.

#6 @ 7" Ctrs.

#5 @ 31/2" Ctrs.

#6 @ 5" Ctrs.

#7 @ 7" Ctrs.

#5 @ 3" Ctrs.

#6 @ 4" Ctrs.

#7 @ 5½" Ctrs.

#6 @ 31/2" Ctrs.

#7 @ 5" Ctrs.

Steel

Area

(in2/ft)

0.20

0.24

0.267

0.37

0.53

0.73

1.06

1.24

1.46

SCHEDULE

B

Special 1

С

D

Ε

Special 2

G

Smooth Welded Wire Reinforcement Steel Area = $A_{S}65 = \underline{60} \times A_{S}60$

Deformed Welded Wire Reinforcement Steel Area = $A_570 = \underline{60} \times A_560$

EQUIVALENT 70 KSI DEFORMED

WELDED WIRE REINFORCEMENT

Style Designation

3"x3"-D4.3xD4.3

4"x4"-D5.7xD5.7

6"x6"-D8.6xD8.6

3"x3"-D5.1xD5.1

4"x4"-D6.9xD6.9

6"x6"-D10.3xD10.3

3"x3"-D5.7xD5.7

4"x4"-D7.6xD7.6

6"x6"-D11.4xD11.4

3"x3"-D7.9xD7.9

4"x4"-D10.6xD10.6

6"x6"-D15.9xD15.9

3"x3"-D11.4xD11.4

4"x4"-D15.1xD15.1

6"x6"-D22.7xD22.7

3"x3"-D15.6xD15.6

4"x4"-D20.9xD20.9

6"x6"-D31.3xD31.3

3"x3"-D22.7xD22.7

4"x4"-D30.3xD30.3

6"x6"-D45.4xD45.4

3"x3"-D26.6xD26.6

4"x4"-D35.4xD35.4

6"x6"-D53.1xD53.1

3"x3"-D31.3xD31.3

4"x4"-D41.7xD41.7

Min. Steel

Area

(in²/ft)

0.1714

0.2057

0.2289

0.3171

0.4543

0.6257

0.9086

1.0629

1.2514

When a reduced area of reinforcement is provided, any maximum bar spacing shown must also be reduced as determined by the following equations, unless otherwise shown:

Max. Grade 40 Bar Spacing = Grade 60 Bar Spacing

Max. Smooth Welded Wire Spacing = Grade 60 Bar Spacing x 0.86

Max. Deformed Welded Wire Spacing = Grade 60 Bar Spacing x 0.74

When an increased area of reinforcing is provided, then the maximum bar spacing may be increased by the squared ratio of increased steel area, but not to exceed 12":

Steel Area Provided Max. Bar Spacing Provided \leq Max. Bar Spacing Required x (Min. Steel Area Required


In no case will reinforcement with wires smaller than W3.1 or D3.1, or spacings greater than 8" be permitted. Bar reinforcement shall show the minimum yield designation grade mark or either the number 60 or one (1) grade mark line to be acceptable at the higher value. Maximum bar spacing shall not be greater than two (2) times the slab thickness with a maximum spacing of 12" or three (3) times the wall thickness, with a maximum spacing of 18" for vertical bars and 12" for horizontal bars. Wires smaller than W3.1 or D3.1 are permitted in the walls of ASTM C 478 round structure bottoms and round risers.

DESCRIPTION:

LAST

REVISION

01/01/12

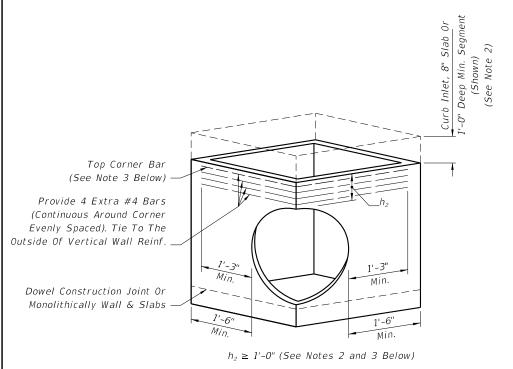

DESIGNER NOTE: Use only when round structures are not practical,


PICTORIAL VIEW

NOTE: 1. Submit Shop Drawings for approval of corner opening by the Engineer.


engineer of record approval required.

- 2. h_2 may be less than 1'-0" when a minimum 1'-0" deep segment, 8" slab or curb inlet is provided above the corner opening.
- 3. For inlet segments at finish grade elevation substitute a #8 Bar for the top corner bar when $1'-0'' \le h_2 < 2'-0''$.


RECTANGULAR SEGMENT WITH PIPE OPENING AT CORNER

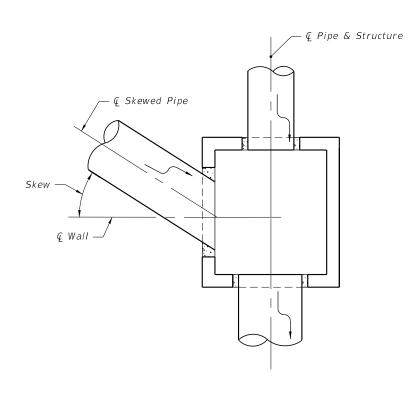

PLAN VIEW FOR SKEWS ≤ 45°
(Not Centered)

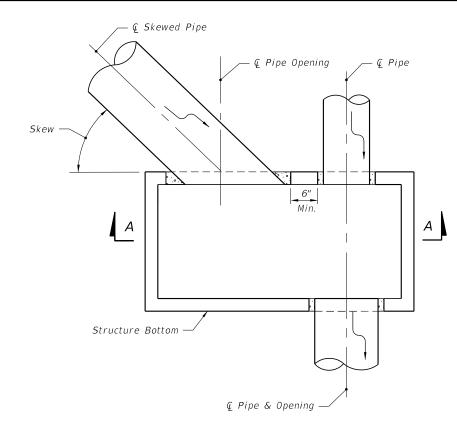

PLAN VIEW FOR SKEWS > 45°
(Not Centered)

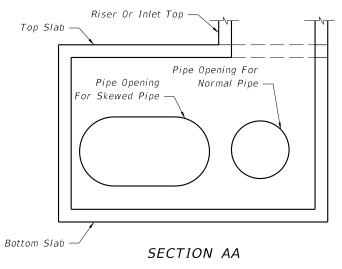

(Pipes Not Shown For Clarity)

DETAILS FOR SKEWED PIPES IN RECTANGULAR STRUCTURES



INDEX