


12/30/2011 11:50:02 AM r0960rh C:\projects\standards\vis\18105-01.dgn

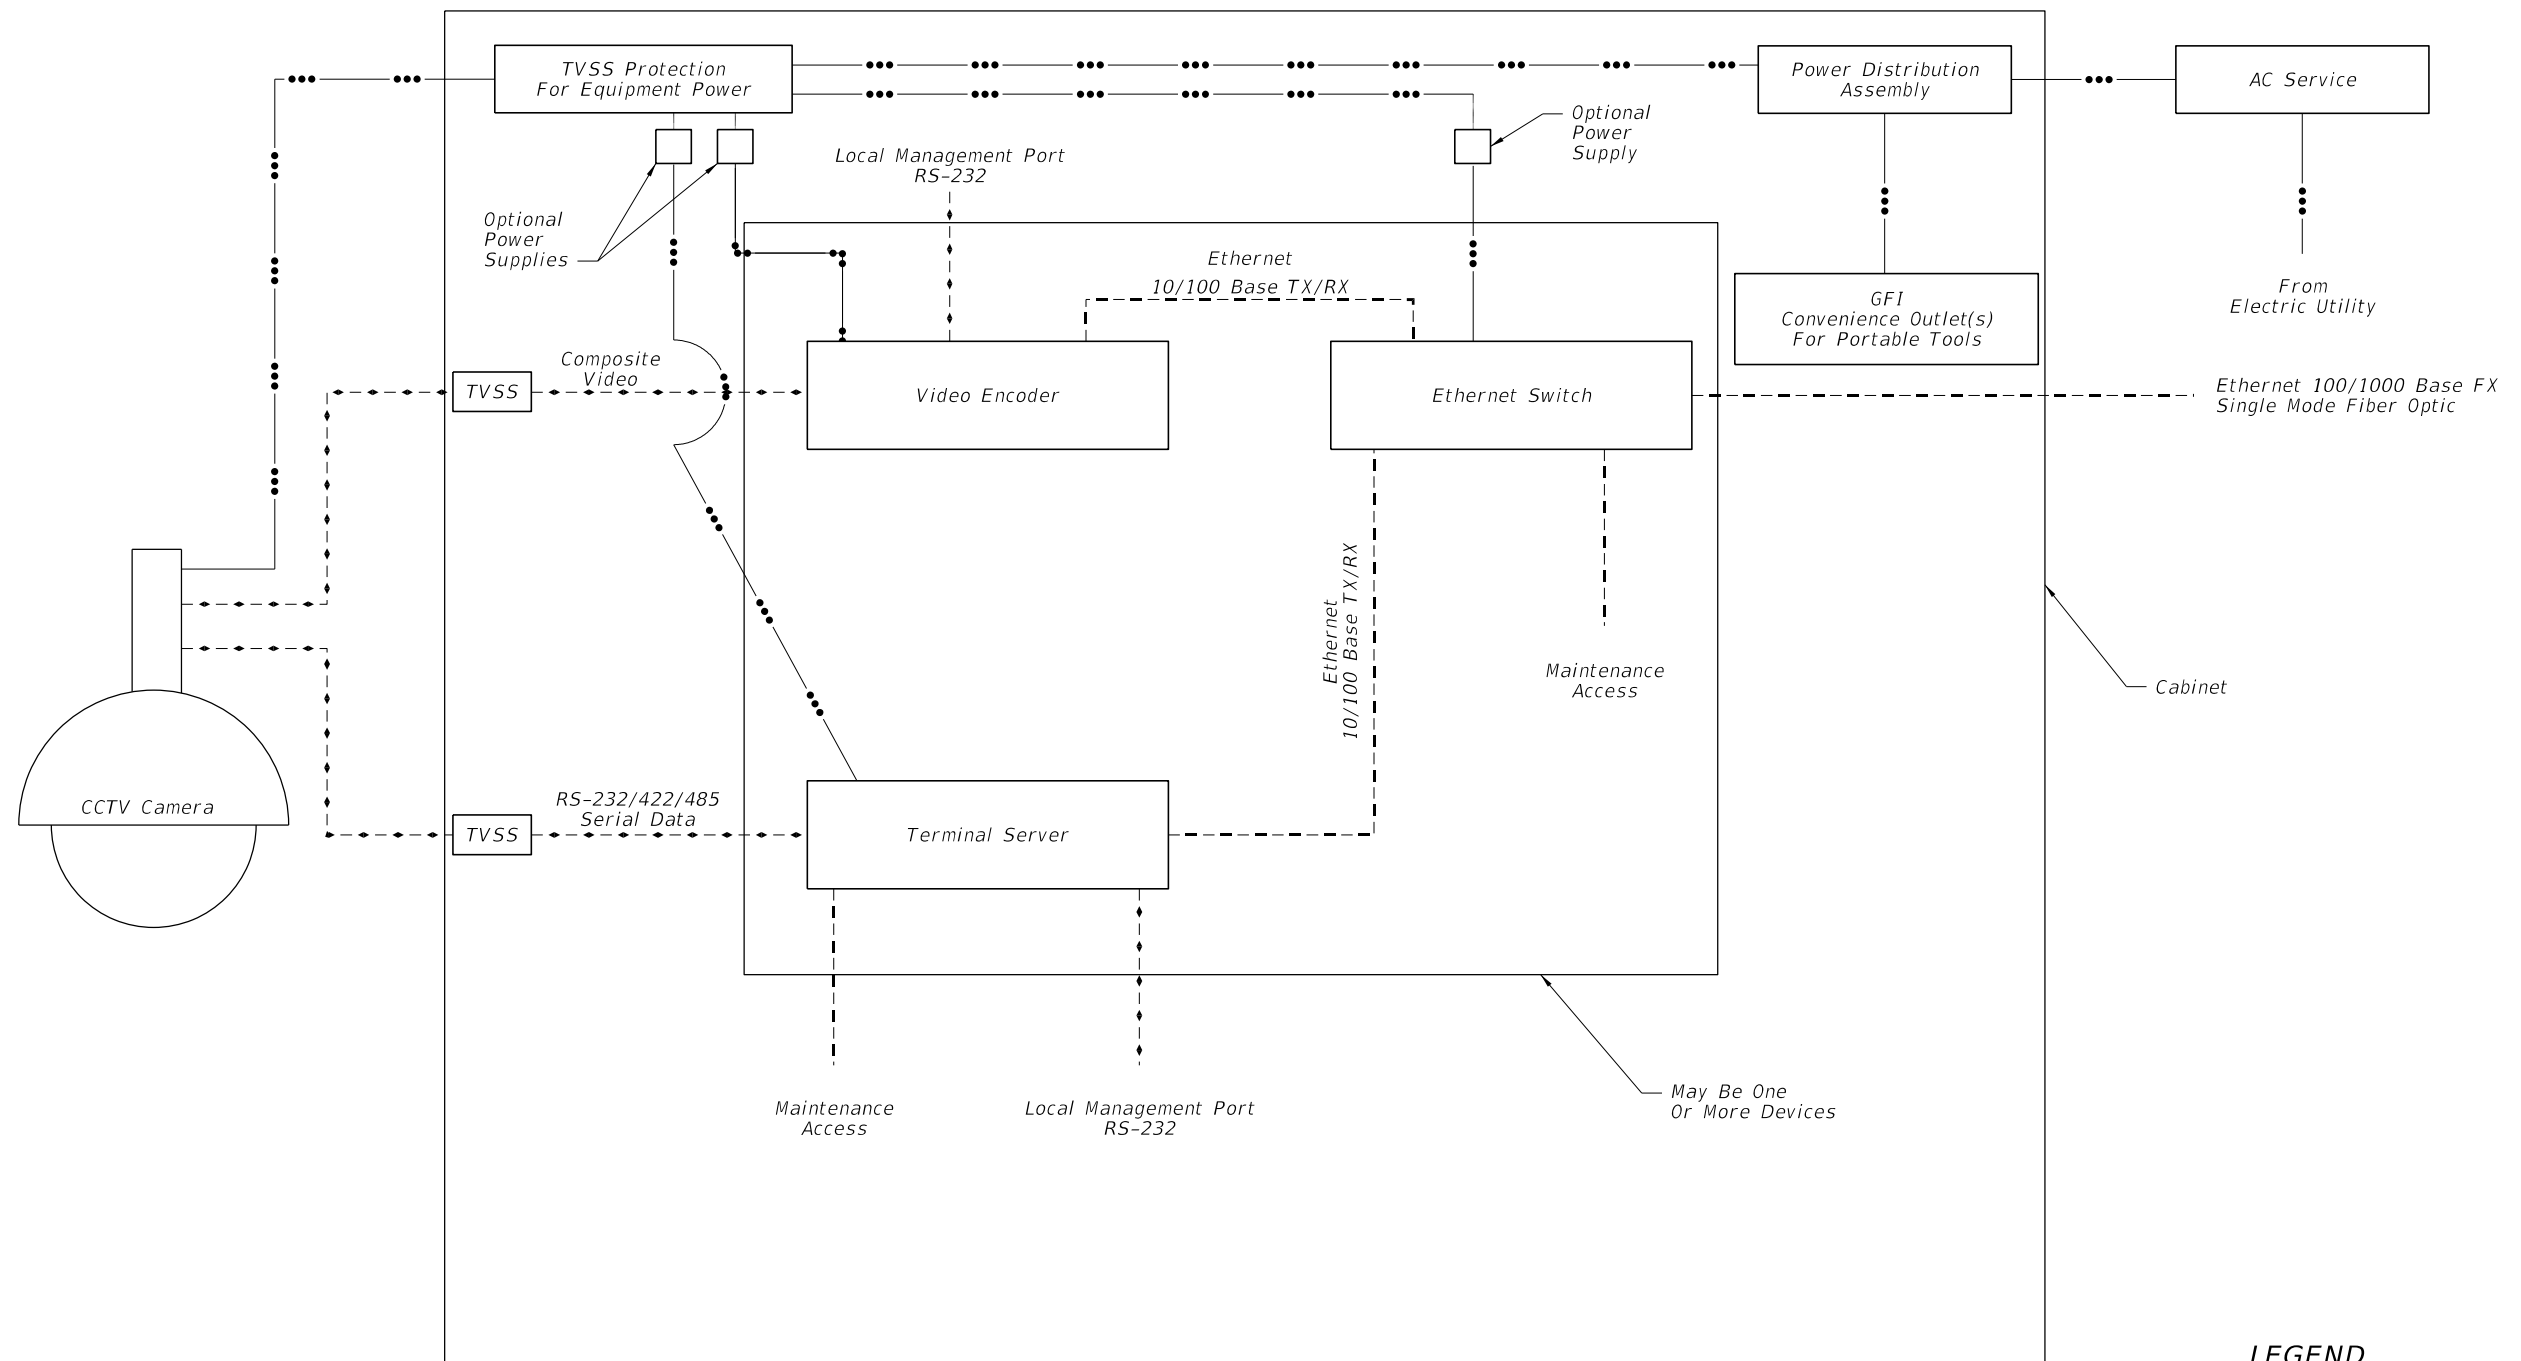

LEGEND

- Data
- Ethernet
- Power
- TVSS Transient Voltage Surge Suppressor

| | | | | | | |
|---------------|----------|--------------|---|---------------------------|-----------|-----------|
| LAST REVISION | REVISION | DESCRIPTION: |  FDOT DESIGN STANDARDS FY 2012/2013 | CCTV BLOCK DIAGRAM | INDEX NO. | SHEET NO. |
| 07/01/07 | | | | | 18105 | 1 |