



TYPICAL INSTALLATIONS FOR SIGN PANEL(S)  
MOUNTED ON SPAN WIRE


- Notes:
1. Bottom edge of signs shall be approximately at the same elevation.
  2. Type B & C attachments with one hanger shall have wind beams for signs wider than 3½'. The beams shall extend to within 6" of the sign edge.
  3. Type B & C attachments for signs 4' and wider shall have 2 hangers. Signs 7' and wider shall have wind beams that extend to within 6" of the sign edge.
  4. Type D attachments shall be for signs 3½' wide or less.
  5. Sign panels shall meet the requirements of Index 11200.
  6. Refer to section 634 of the Standard Specifications For Road And Bridge Construction.
  7. All bolts, nuts, and washers shall be passivated stainless steel, AISI 300 series, commercial grade, type 316.

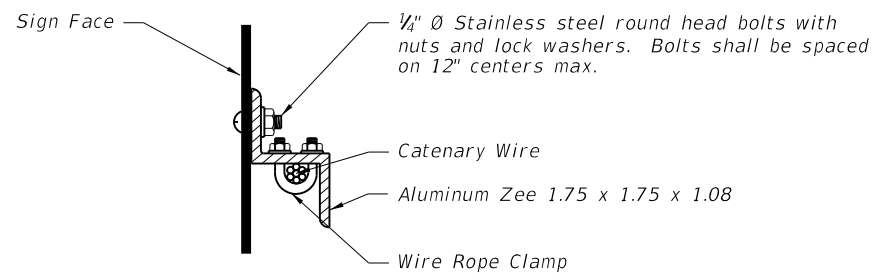


SIGN MOUNTING DETAIL

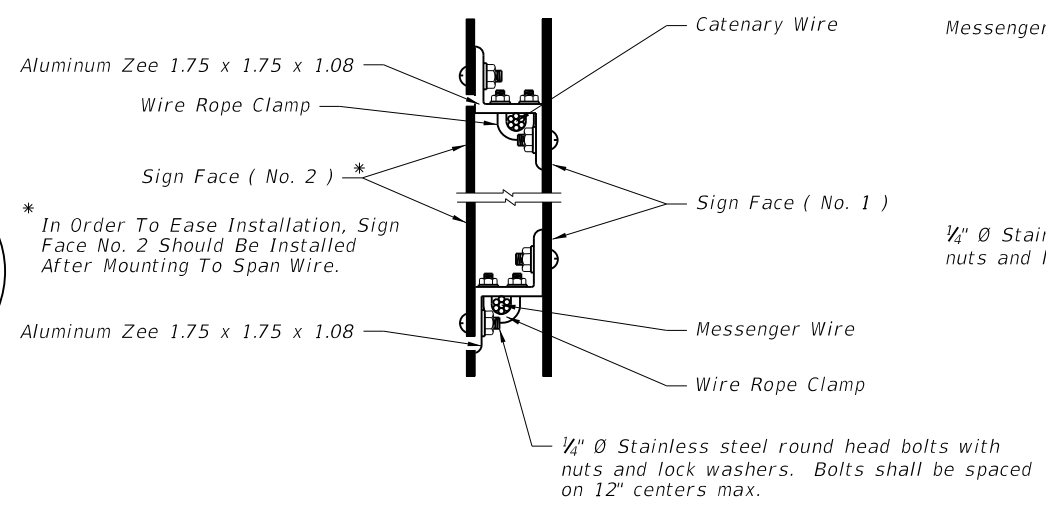

DETAIL OF OPPOSING  
SIGNS SPAN WIRE MOUNTED

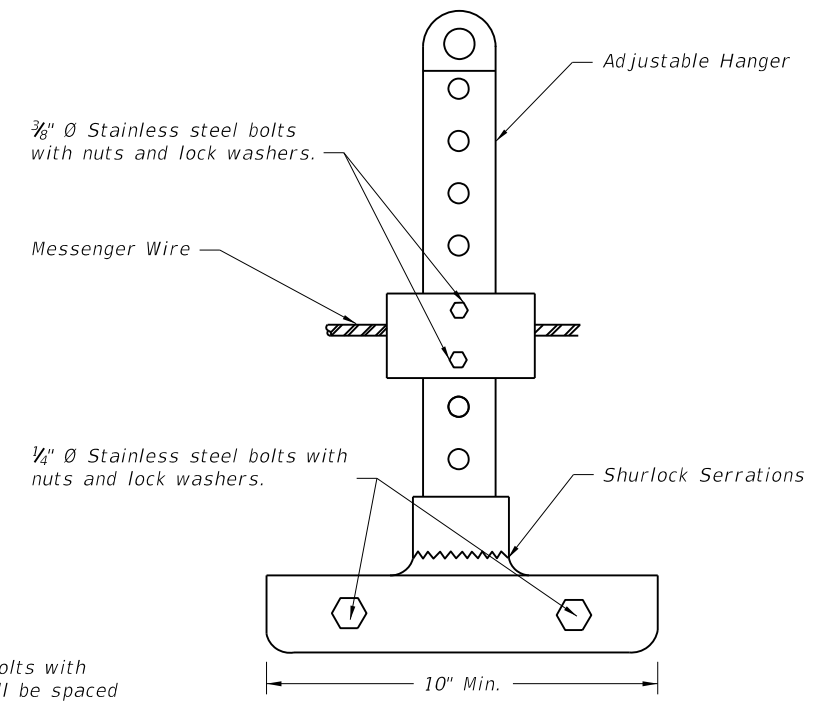

ADJUSTABLE HANGER  
FOR SIGN MOUNTING

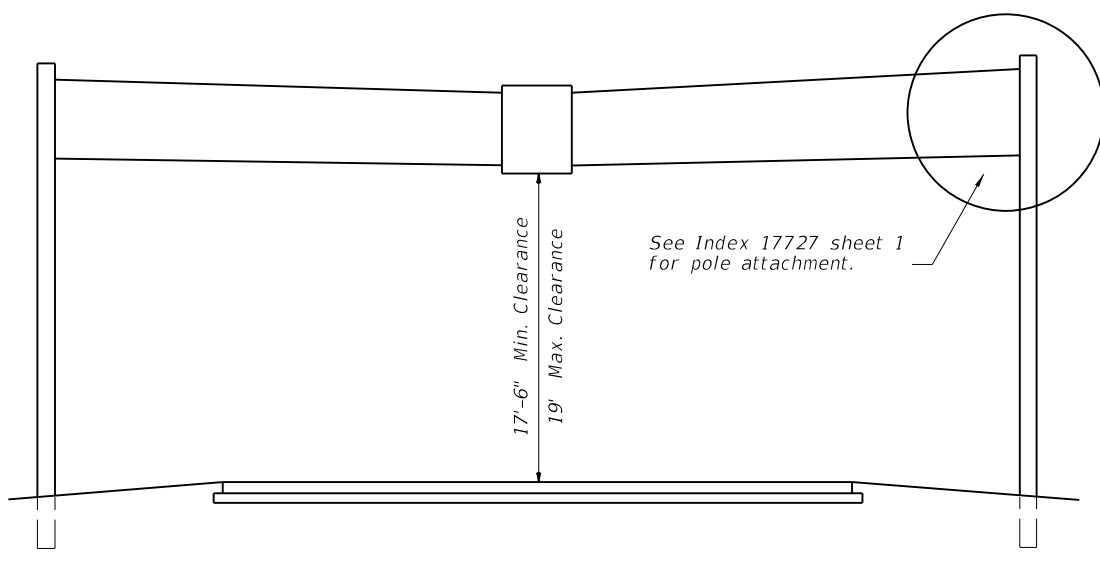

TYPICAL SPAN WIRE INSTALLATION

The overlapped connection of adjustable hangers shall use a minimum of 2 bolts with a minimum spacing between bolts of 2".

TWO POINT ATTACHMENT

6/28/2012 12:20:23 PM rd960rh C:\projects\standards\roadway\17300-s\17356-01.dgn

|               |              |  |                                      |                                       |           |           |
|---------------|--------------|--|--------------------------------------|---------------------------------------|-----------|-----------|
| LAST REVISION | DESCRIPTION: |  | <b>FDOT DESIGN STANDARDS</b><br>2013 | <b>SPAN WIRE MOUNTED SIGN DETAILS</b> | INDEX NO. | SHEET NO. |
| 07/01/09      |              |  |                                      |                                       | 17356     | 1         |