
CASE II End of Road Markers shall consist of nine red reflectors mounted on a red reflective background or consist of a retroreflective panel of the same size.

## NOTES:

- 1. This index applicable to residential and minor streets only. Major streets to be evaluated on a case by case
- "T"-intersection-Two-Way arrows and reflectors are optional. The need should be based on a review of each location.
- 3. For additional details on aluminum round post, sign panel material and bolts, nuts and washers see Index Nos. 11860.
- 4. Case I Installation The arrow panels and object markers shall be located approximately 20', but not less than 12' from the edge of the
- 5. Dead end sign shall be posted a sufficient advance distance to permit the vehicle operator to avoid the dead end by turning off, if possible, at the nearest intersecting street.
- 6. For pavement marking see Index No. 17346
- 7. No guardrail is required unless special field conditions require its use.

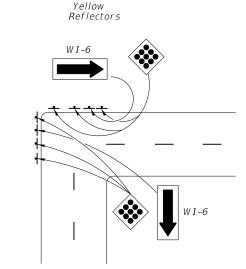



CASE I

CASE I

Reflectors

Yellow

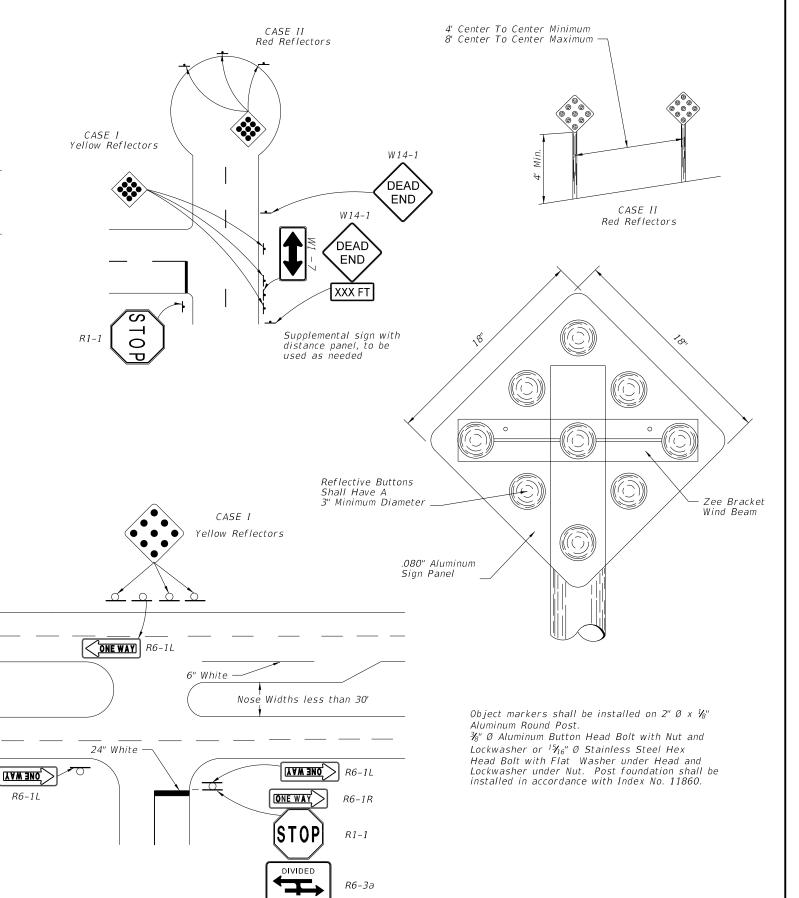

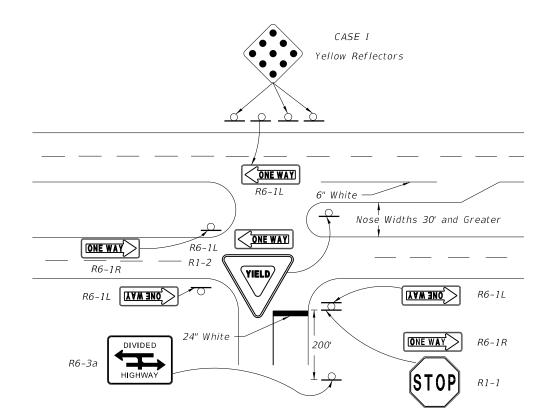

FDOT 2014 DESIGN STANDARDS

TRAFFIC CONTROLS FOR STREET TERMINATIONS

INDEX NO. 17349

SHEET NO. 1 of 1

≥ DESCRIPTION: LAST REVISION 07/01/13