



C:\projects\standards\181000-s\18104-01.dgn
 smg70re
 7:35:40 PM
 6/24/2013

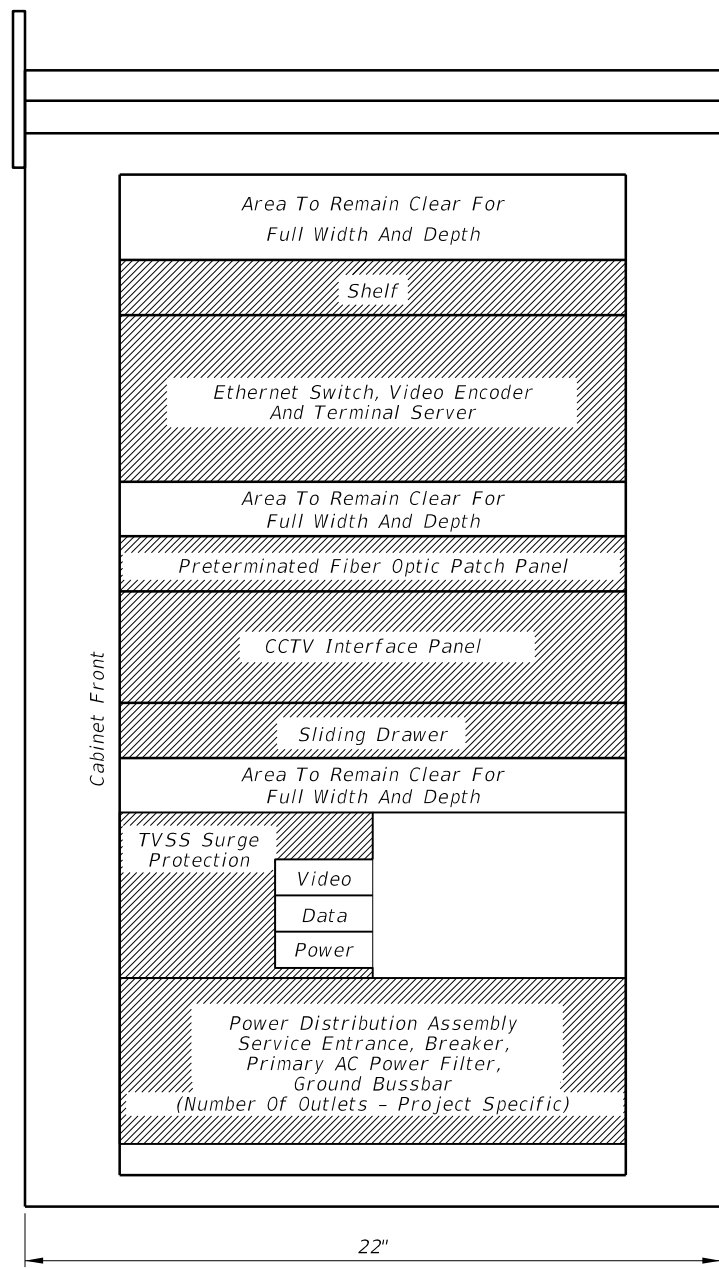

SIDE VIEW

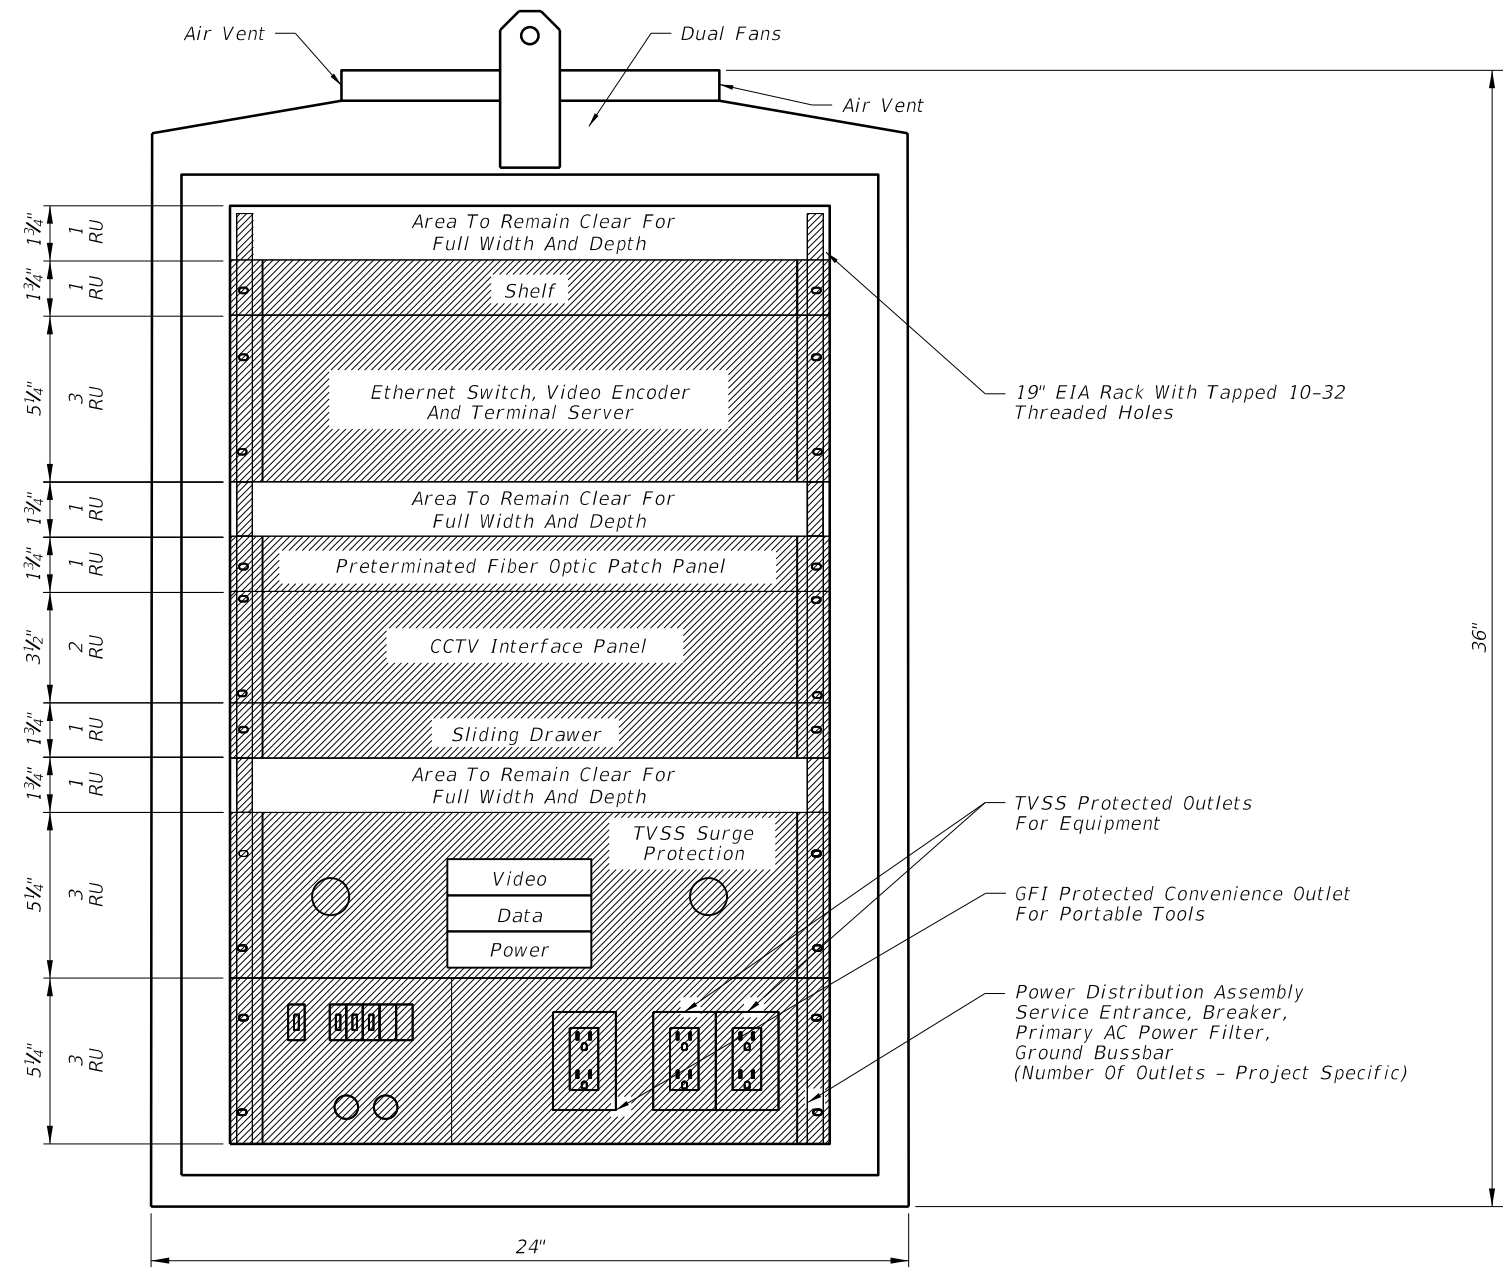

FRONT VIEW

GENERAL NOTES:

1. Cabinet layout is for pole or base mounted installations.
2. All dimensions and scale are approximate.
3. The minimum CCTV cabinet dimensions shall be 36"H X 24"W X 22"D.
4. Conduit entrances are in bottom of cabinet.
5. There shall be front and rear doors. Both doors shall have the hinged side next to the pole when pole mounted.
6. Cabinet layout represents preferred placement of typical devices. Project-specific designs may not include all components illustrated here.

LAST REVISION	07/01/07
---------------	----------

DESCRIPTION:	
--------------	--



TYPICAL CCTV CABINET EQUIPMENT LAYOUT

INDEX NO.	18104
-----------	-------

SHEET NO.	1 of 1
-----------	--------