



AND 6	INDEX	SHEET
	NO.	NO.
	211	1 of 5



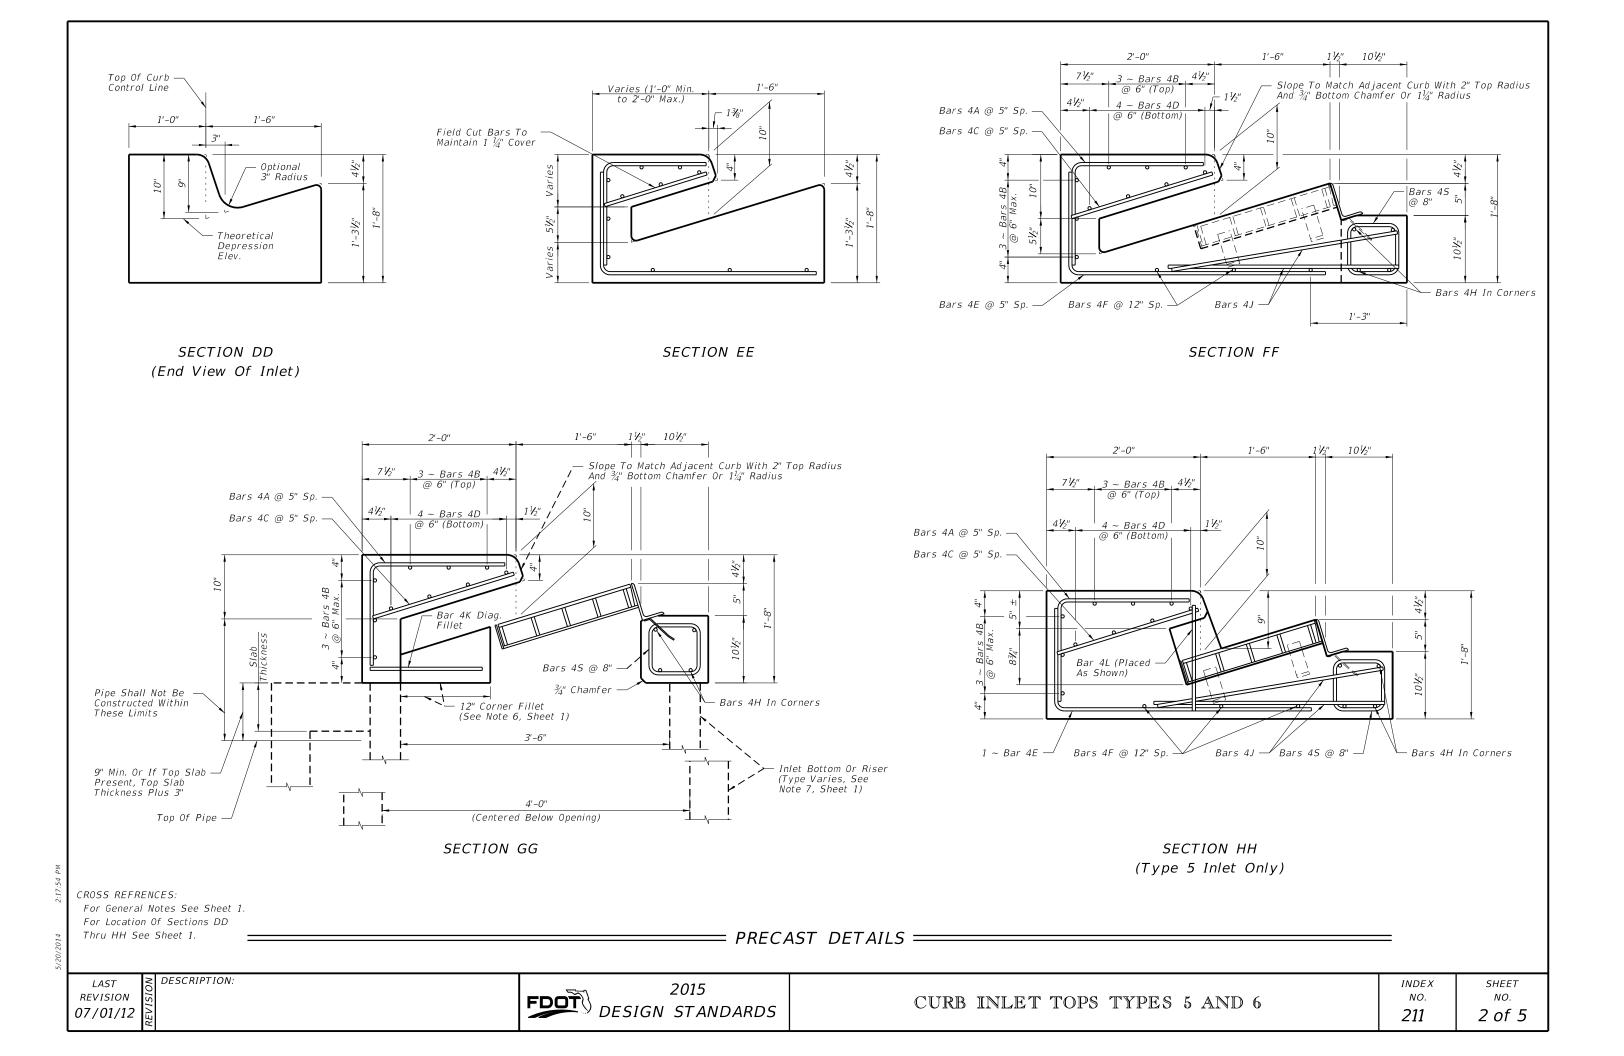

20/2014 2:17:55

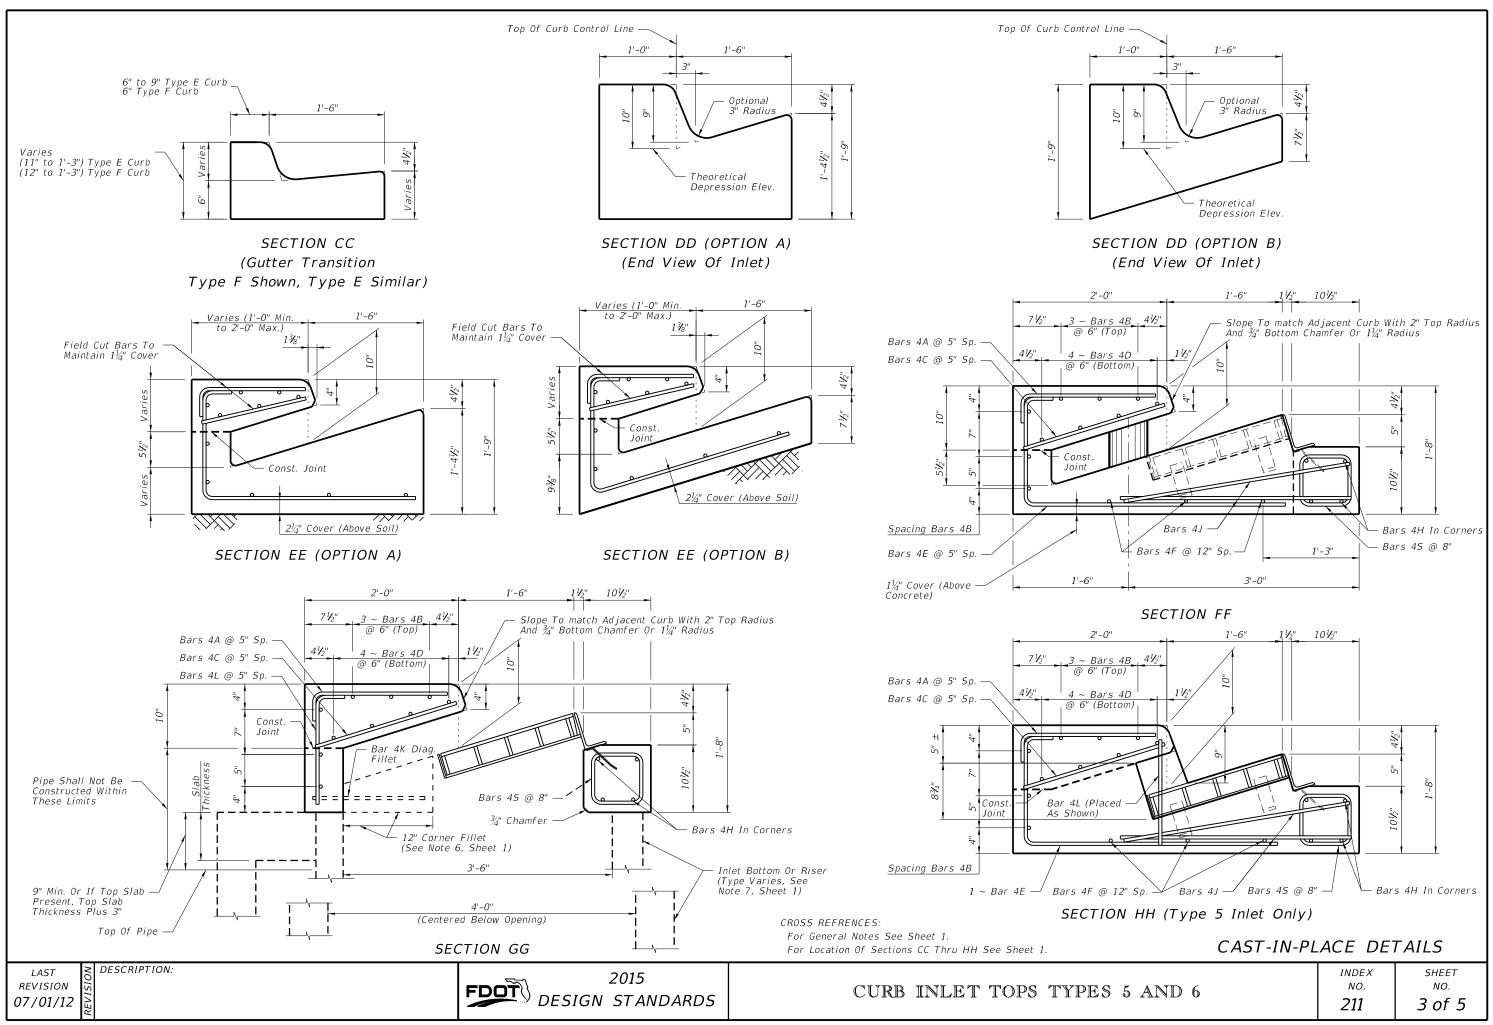