


ELEVATION OF INSIDE FACE OF TRAFFIC RAILING WITH PEDESTRIAN/BICYCLE BULLET RAILING

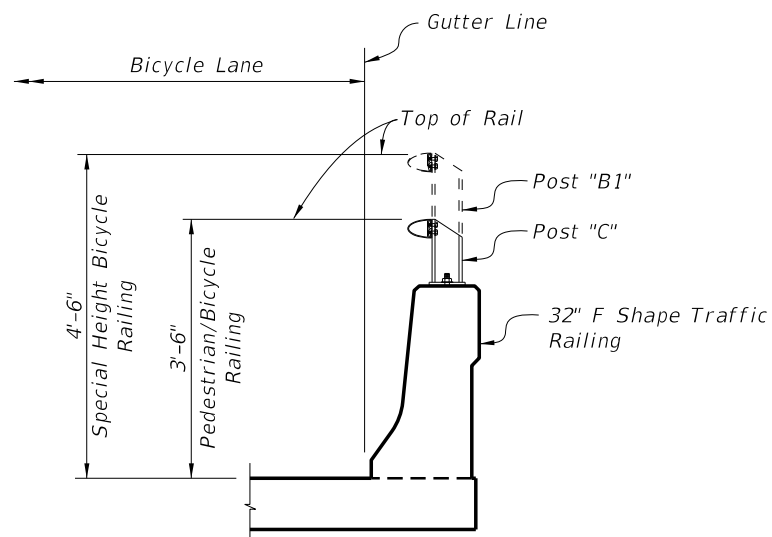

SECTION A-A
TYPICAL SECTION THRU BRIDGE DECK
(APPROACH SLAB SIMILAR)

NOTES:

1. Where Bullet Railing continues on retaining wall mounted Traffic Railings or other Traffic Railings, the Tapered End Transition shall be located at the terminus of the Bullet Railing.

CROSS REFERENCES:

- 1. For Post, Rail and Rail Splice/Expansion Assembly fabrication and installation Details see Index 822.
- 2. For Traffic Railing Details, Reinforcement and Notes see Index 420.

5/22/2014 2:08:51 PM

LAST REVISION	07/01/14	DESCRIPTION:
---------------	----------	--------------



BRIDGE ALUMINUM PEDESTRIAN/BICYCLE BULLET RAILING FOR TRAFFIC RAILING (32" F SHAPE)

INDEX NO. 821	SHEET NO. 1 of 1
-------------------------	----------------------------