
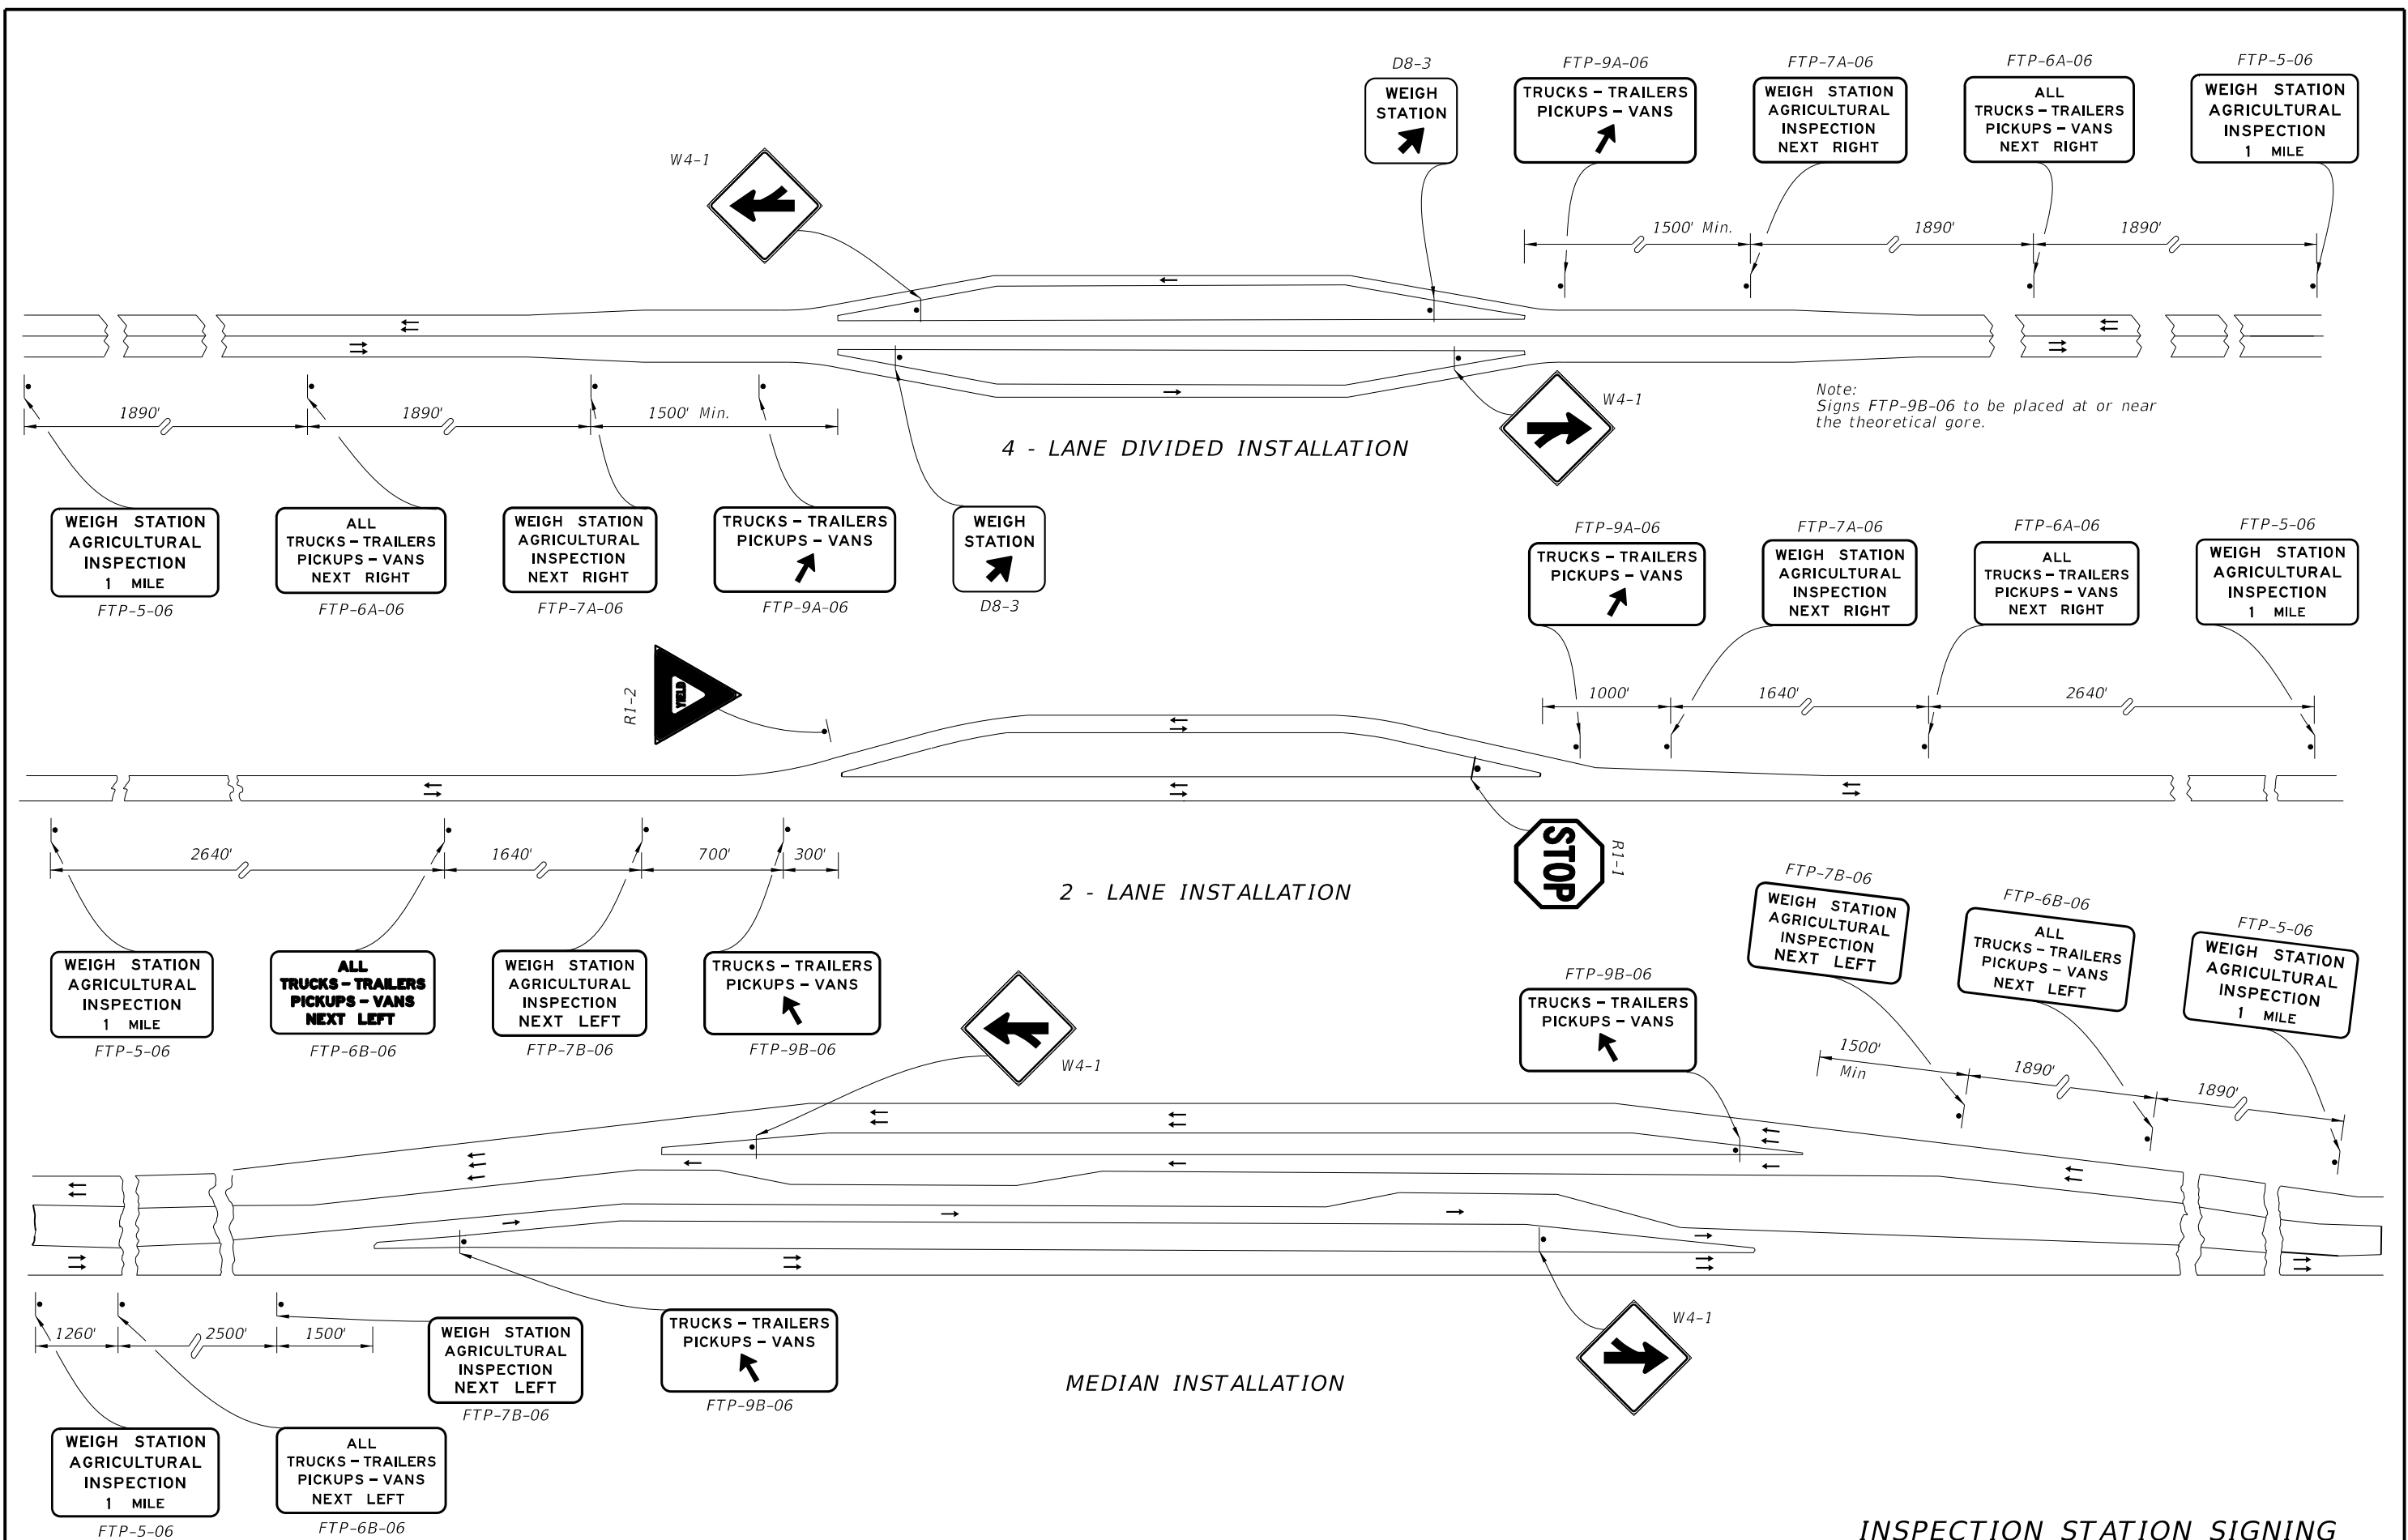


WEIGH STATION SIGNING

5/21/2014 1:04:06 PM

LAST REVISION 07/01/09	DESCRIPTION:	 2015 DESIGN STANDARDS	TYPICAL SIGNING FOR TRUCK WEIGH & INSPECTION STATIONS	INDEX NO. 17328	SHEET NO. 1 of 2
---------------------------	--------------	--	--	--------------------	---------------------



5/21/2014 1:04:06 PM

INSPECTION STATION SIGNING

LAST REVISION	07/01/09	DESCRIPTION:	2015 DESIGN STANDARDS	TYPICAL SIGNING FOR TRUCK WEIGH & INSPECTION STATIONS	INDEX NO. 17328	SHEET NO. 2 of 2
---------------	----------	--------------	--------------------------	--	--------------------	---------------------