


SIGN LOCATIONS TYPICAL



FTP-50-06

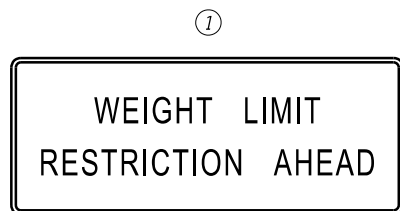

R12-5 (24" X 36")




W 16-3A



R12-5 (24" X 36")



FTP-51-06

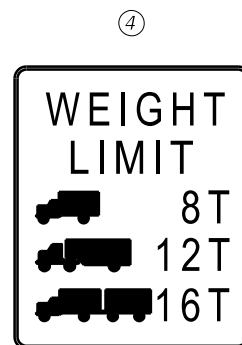

R12-5 (24" X 36")

1. See Standard Highway Signs for sign R12-5 and W16-3 details.
2. Location of Sign No. 2 should be established from the Cross Road the following approximate distances; Interstate-1 Mile Non- Interstate-1/2 Mile.
3. The Cross Road is the last detour to route around the restricted bridge.
4. Location of Sign No. 3 may require some field adjustment.
5. See Index 17355 for sign details.

5/21/2014 1:11:05 PM

LAST REVISION 01/01/12	REVISION	DESCRIPTION:	 2015 DESIGN STANDARDS	BRIDGE WEIGHT RESTRICTIONS	INDEX NO. 17357	SHEET NO. 1 of 1
---------------------------	----------	--------------	---	-----------------------------------	--------------------	---------------------