



07/01/13

FDOT DESIGN STANDARDS

MAST ARM ASSEMBLIES

17745 3 of 5

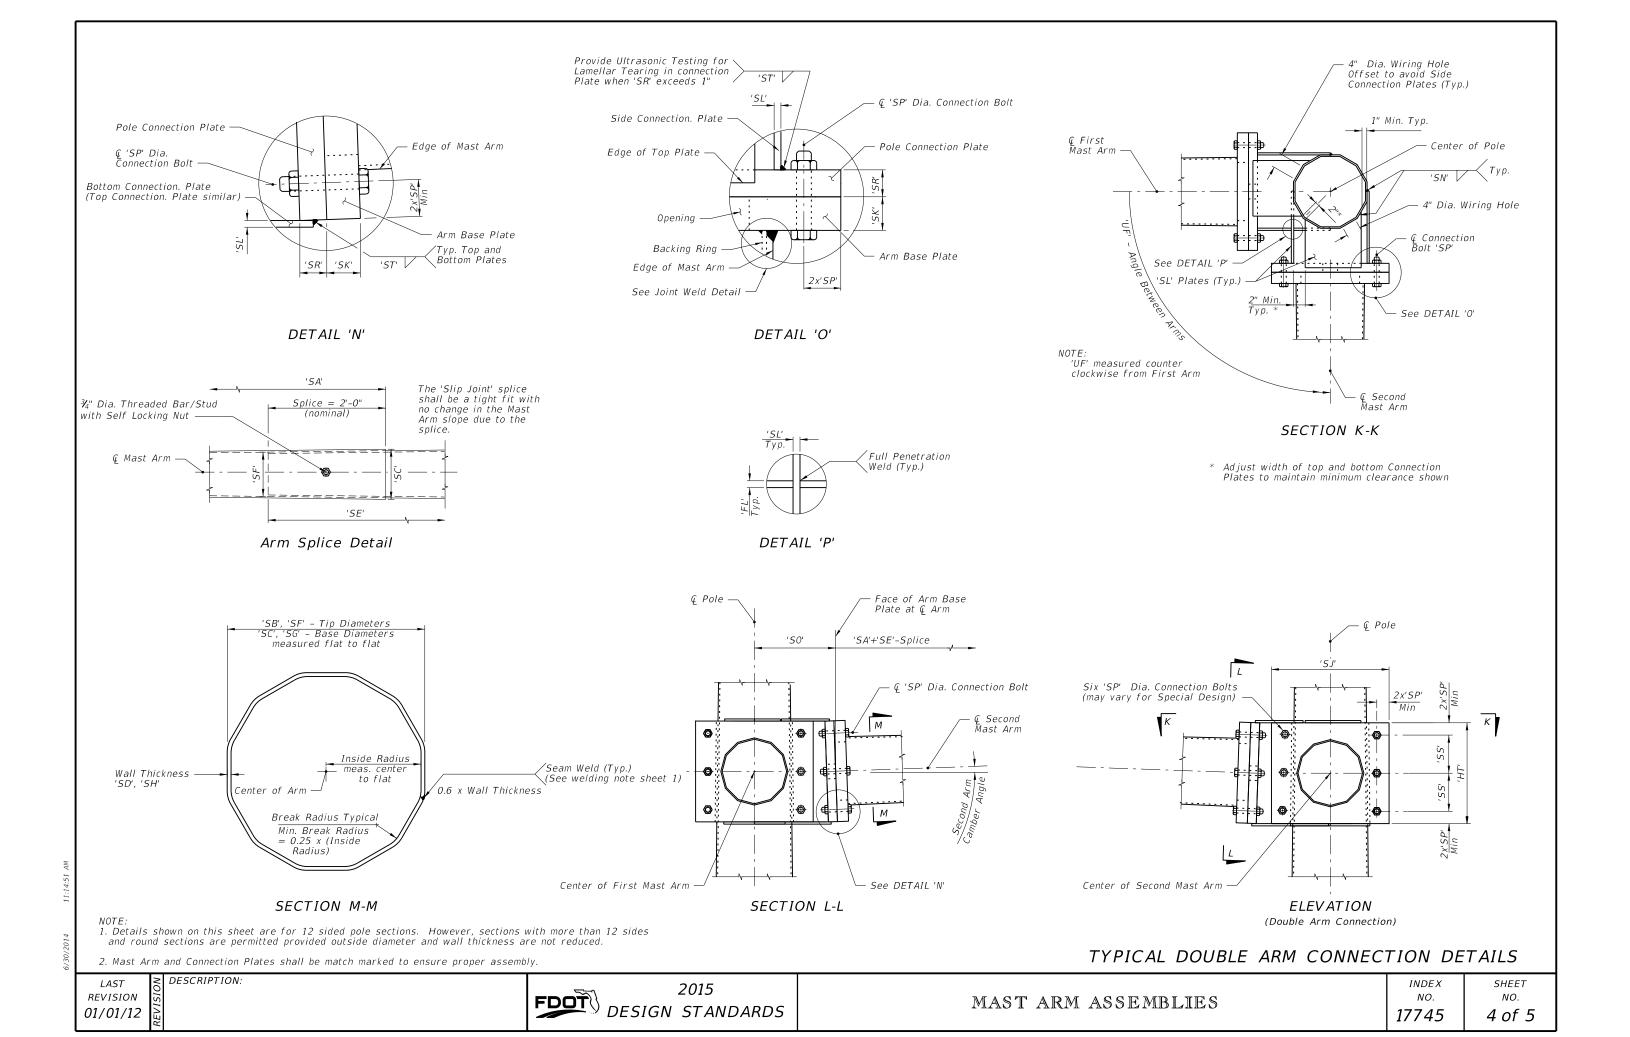

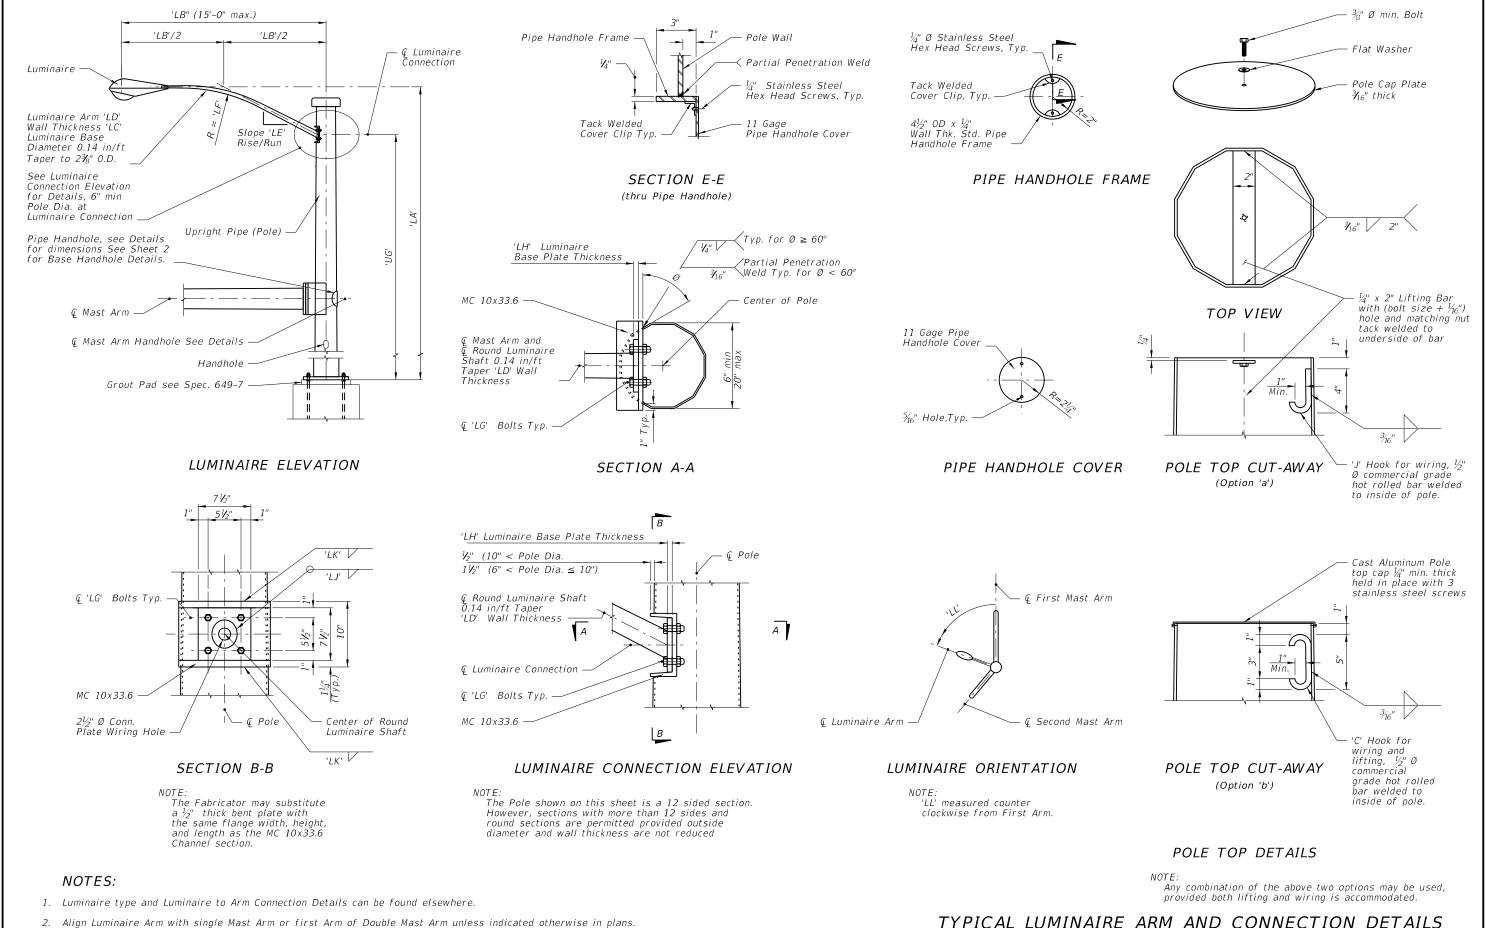

DESCRIPTION: LAST REVISION 07/01/14

2015 DESIGN STANDARDS TYPICAL LUMINAIRE ARM AND CONNECTION DETAILS

INDEX

SHEET NO. NO. 17745 5 of 5