


ELEVATION

** See Note No. 4 on Index No. 20601

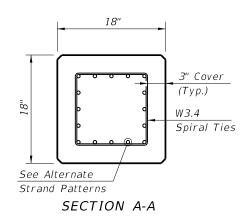

ALTERNATE STRAND PATTERNS

12 ~ 0.6" Ø, Grade 270 LRS, at 35 kips

 $12 \sim \frac{1}{2}$ " Ø (Special), Grade 270 LRS, at 34 kips

16 ~ ½" Ø, Grade 270 LRS, at 26 kips


 $20 \sim \frac{7}{16}$ Ø, Grade 270 LRS, at 21 kips

24 ~ ¾" Ø, Grade 270 LRS, at 17 kips

NOTES:


- 1. Work this Index with Index No. 20600 Notes and Details for Square Prestressed Concrete Piles and Index No. 20601 - Square Prestressed Concrete Pile Splices.
- 2. Any of the given Alternate Strand Patterns may be utilized. The strands shall be located as follows: Place one strand at each corner and place the remaining

strands equally spaced between the corner strands. The total strand pattern shall be concentric with the nominal concrete section of the pile.

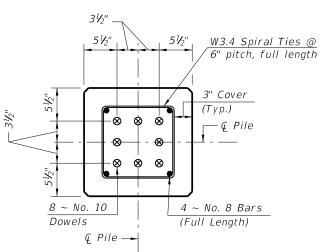


SECTION D-D

(See Nondrivable Unforeseen Reinforced Precast Splice Detail)

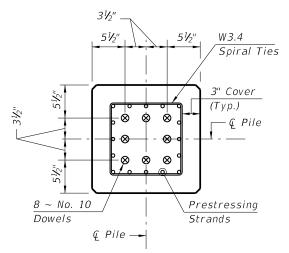

SECTION E-E

(See Drivable Prestressed Precast Splice Detail)

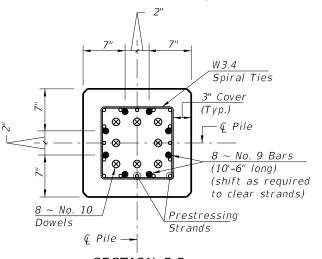

SECTION F-F

(See Drivable Preplanned Splice Detail)

PILE SPLICE REINFORCEMENT DETAILS

LAST REVISION 01/01/12

≥ DESCRIPTION:

2015 FDOT DESIGN STANDARDS INDEX

NO.