
Detail A -

Catenary Wire

Notes:

- 1. This drawing is representative of a Proprietary Pivotal Adjustable Hanger Assembly listed on the Department's Approved Products List (APL). For specific details and requirements see the vendor drawings on the APL. The proprietary pivotal adjustable hanger assembly shall be assembled in accordance with the manufacturer's detailed drawings, procedures and specifications.
- 2. With the approval of the resident engineer, the service head hole for joint use poles may be drilled by the utility company at an angle of 90° but not less than 45° to the face of the pole.
- 3. Lashing wire should normally be used for distances of 12' or greater.
- 4. The overlapped connection of adjustable hangers shall use a minimum of 2 bolts with a minimum spacing of 2" between bolts.
- 5. Meet all grounding requirements of Section 620 of the Standard Specifications.

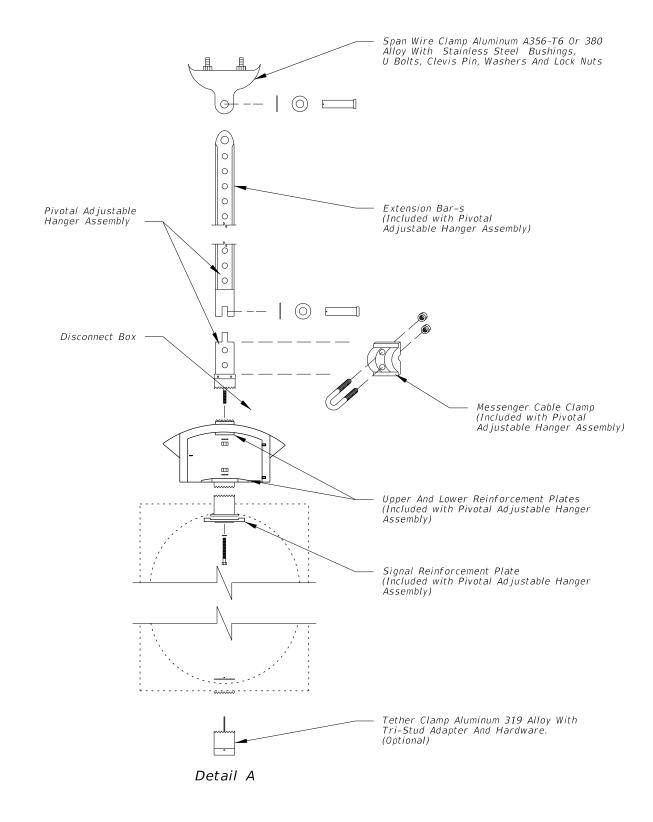

TWO POINT ATTACHMENT

REVISION 12/15/14

DESCRIPTION: Clarified Field Drill Leader for the ELEVATION SIGNAL ATTACHMENT.

Span Wire Clamp

2015 **DESIGN STANDARDS**