

COMPONENTS OF CONTRACT PLANS SET

- ROADWAY PLANS
- SIGNING AND PAVEMENT MARKING PLANS
- SIGNALIZATION PLANS
- INTELLIGENT TRANSPORTATION SYSTEMS PLANS
- LIGHTING PLANS
- LANDSCAPE PLANS
- ARCHITECTURAL PLANS
- STRUCTURE PLANS


A DETAILED INDEX APPEARS ON THE KEY SHEET OF EACH COMPONENT

EXAMPLE ONLY: CONTRACT PLANS SET MAY NOT CONTAIN ALL OF THE LISTED COMPONENTS/SHEETS.

**STATE OF FLORIDA
DEPARTMENT OF TRANSPORTATION**

CONTRACT PLANS

FINANCIAL PROJECT ID 000001-1-52-01
(FEDERAL FUNDS)
BAY COUNTY (46001)
STATE ROAD NO. 220

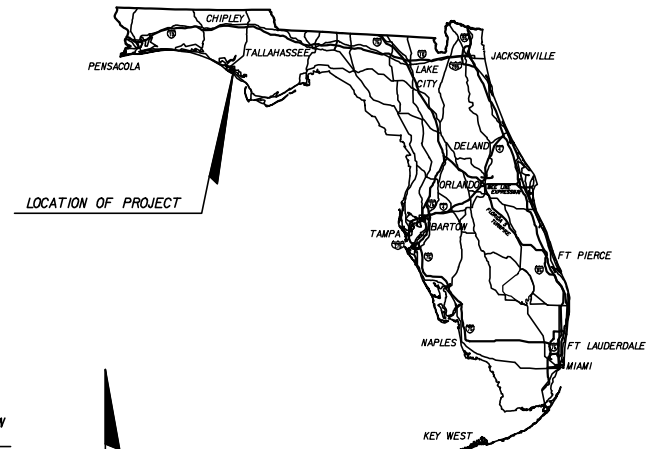

LOCATION OF PROJECT


INDEX OF ROADWAY PLANS

SHEET NO.	SHEET DESCRIPTION
1	KEY SHEET
2-2A	SUMMARY OF PAY ITEMS
3	DRAINAGE MAP
4-5	TYPICAL SECTIONS
6	TYPICAL SECTION DETAILS
7	SUMMARY OF QUANTITIES
8-14	BOX CULVERT DATA SHEETS
15-16	SUMMARY OF DRAINAGE STRUCTURES
17	PROJECT LAYOUT
18-22	ROADWAY PLAN-PROFILES
23-24	SPECIAL PROFILES
25	INTERSECTION LAYOUT/DETAIL
26-32	DRAINAGE STRUCTURES
33	LATERAL DITCH PLAN-PROFILES
34	LATERAL DITCH CROSS SECTIONS
35	SPECIAL DETAILS
36	ROADWAY SOIL SURVEY
37-47	CROSS SECTIONS
48	STORMWATER POLLUTION PREVENTION PLAN
49-52	TRAFFIC CONTROL PLANS
53-57	UTILITY ADJUSTMENTS
58-62	SELECTIVE CLEARING AND GRUBBING

GOVERNING STANDARDS AND SPECIFICATIONS:
FLORIDA DEPARTMENT OF TRANSPORTATION,
DESIGN STANDARDS DATED 2006,
AND STANDARD SPECIFICATIONS FOR ROAD AND
BRIDGE CONSTRUCTION DATED 2007,
AS AMENDED BY CONTRACT DOCUMENTS.

APPLICABLE DESIGN STANDARDS MODIFICATIONS: 1-1-07

For Design Standards Modifications click on
"Design Standards" at the following web site:
<http://www.dot.state.fl.us/rddesign/>

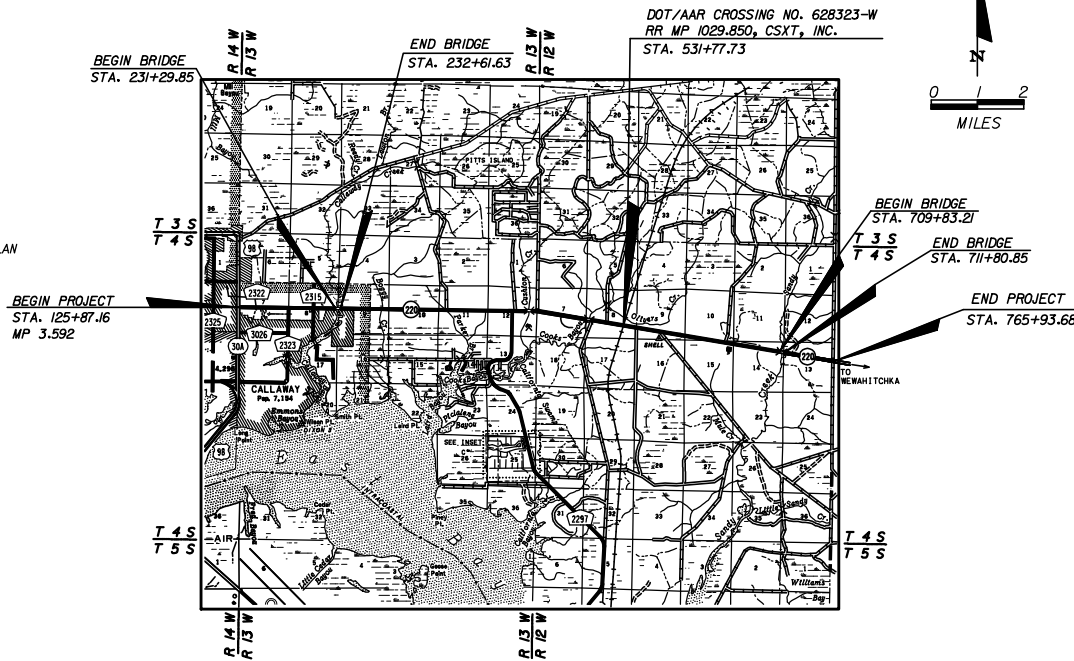

ROADWAY SHOP DRAWINGS TO BE SUBMITTED TO:

NAME(S) AND ADDRESS(ES) OF ENGINEER(S) RESPONSIBLE FOR REVIEW OF SHOP DRAWINGS, WHEN REQUIRED.

PLANS PREPARED BY:

NAME, ADDRESS, CONTRACT NUMBER, VENDOR NUMBER AND CERTIFICATE OF AUTHORIZATION NUMBER OF THE CONSULTANT FIRM WHEN THE PLANS ARE PREPARED BY A CONSULTANT.

NOTE: THIS PROJECT TO BE LET TO CONTRACT WITH FINANCIAL PROJECT ID 000002-1-52-02.

NOTE: THE SCALE OF THESE PLANS MAY HAVE CHANGED DUE TO REPRODUCTION.

EXHIBIT KS-1
Date: 1/1/07

- REVISIONS**
- FINANCIAL PROJECT ID 000001-1-52-01
 - ▲ Roadway Sheets 1, 6, 7 & 13 (Revised 01-10-07)
 - ▲ Signaling & Pavement Marking Sheets S-2 & S-3 (Revised 3-10-07)
 - ▲ Signalization Sheets T-1 & T-2 (Revised 3-10-07)
 - ▲ Roadway Sheets 14 & 33 (Revised 3-31-07)
 - ▲ Summary Of Pay Items (Revised 3-31-07)
 - FINANCIAL PROJECT ID 000002-1-52-02
 - ▲ Roadway Sheets 1, 8 & 10 (Revised 1-30-07)
 - ▲ Structure Sheets B-1 & C-1 thru C-10 (Revised 1-30-07)

LENGTH OF PROJECT		
	LINEAR FEET	MILES
ROADWAY	63,677.10	12.060
BRIDGES	329.42	0.062
NET LENGTH OF PROJ.	64,006.52	12.122
EXCEPTIONS		
GROSS LENGTH OF PROJ.	64,006.52	12.122

KEY SHEET REVISIONS	
DATE	DESCRIPTION
3-07	Revised sequence of contract plans.

ROADWAY PLANS ENGINEER OF RECORD: _____

P.E. NO. : _____

FISCAL YEAR	SHEET NO.

FDOT PROJECT MANAGER :

ELECTRONIC SIGNATURE NOTE WHEN SHEET IS ELECTRONICALLY SIGNED AND SEALED