


SPECIAL INSTRUCTIONS			
ID NO.	PED. BUTTON	PED. SIGNALS	HANDHOLE LOCATION

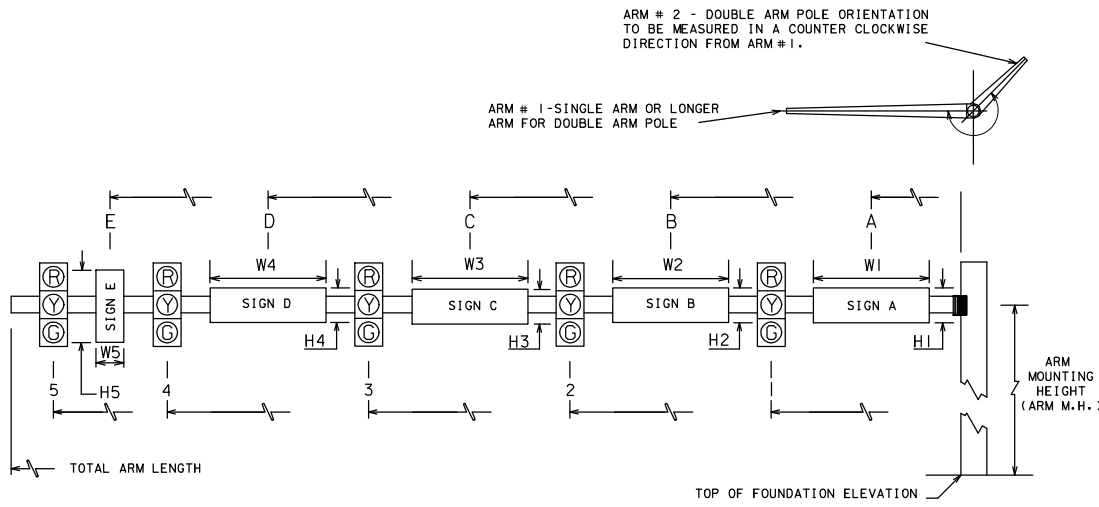

\* DENOTES NUMBER OF SECTIONS IN SIGNAL HEAD ASSEMBLY.

ID NO.	SHEET NO.	LOCATION BY STA.	TOP OF FOUNDATION ELEVATION	RDWAY ARM NO.	CROWN ELEV.	SIGNAL V/H	BACK PLATES Y/N	PED. SIGNAL Y/N	SIGNAL DATA										TOTAL ARM LENGTH	ARM M.H.	L BETWEEN DUAL ARMS 90/270	DISTANCE FROM POLE / HEIGHT AND WIDTH OF SIGN (FT)										PAINT COLOR																
									1	*	2	*	3	*	4	*	5	*				A	H1	W1	B	H2	W2	C	H3	W3	D		H4	W4	E	H5	W5											
1	T-4	10+42.00	2.81	1	2.84	V	Y		11.5	3	22.0	3	28.5	3	50.0	5	52.5	20.0																														
2	T-5	12+36.00	2.68	1	2.67	V	Y		11.5	3	22.0	3	28.0	3	50.0	5	52.5	20.0	270																													
				2	2.69	V	Y		13.0	3	24.5	3	26.5	20.0			6.0	1.5	4.5	10.0	2.0	2.0																										

EXHIBIT T-MA  
Date: 1/1/08

DATE		DESCRIPTION	

STATE OF FLORIDA DEPARTMENT OF TRANSPORTATION		
ROAD NO.	COUNTY	FINANCIAL PROJECT ID
10	LEON	123456-1-52-01

SHEET NO.	
MAST ARM TABULATION	

NOTICE: THE OFFICIAL RECORD OF THIS SHEET IS THE ELECTRONIC FILE SIGNED AND SEALED UNDER RULE 6805-23.003, F.A.C.

