



Transportation Systems Management & Operations

DISTRICT FOUR REGIONAL FIBER ALLOCATION MAP

Attachment VII





Contents

District Four Regional Fiber Allocation Map: Notes and Legend	3
District Four Regional Fiber Allocation Map: Northern Three Counties	4
District Four Regional Fiber Allocation Map: Palm Beach County	5
District Four Regional Fiber Allocation Map: North Broward County.....	6
District Four Regional Fiber Allocation Map: North Broward County Detail.....	7
District Four Regional Fiber Allocation Map: South Broward County.....	8
District Four Regional Fiber Allocation Map: South Broward County Detail.....	9

District Four Regional Fiber Allocation Map


- Notes:
1. Fiber allocation information shown on this map is for reference purposes only. Other agencies should always coordinate with District Four SunGuide RTMC staff prior to using District Four fiber optic cable.
 2. For fibers from other agencies, only those shared with District Four are shown on this map.
 3. From the Atlantic Hub to the Hollywood Hub, the red and black buffers on I-95 are used By Florida's Turnpike for tolling communications.

Legend

	FMS FOC
	AMS FOC
	FMS Fiber Hub
	AMS Fiber Hub



District Four Regional Fiber Allocation Map Northern Three Counties

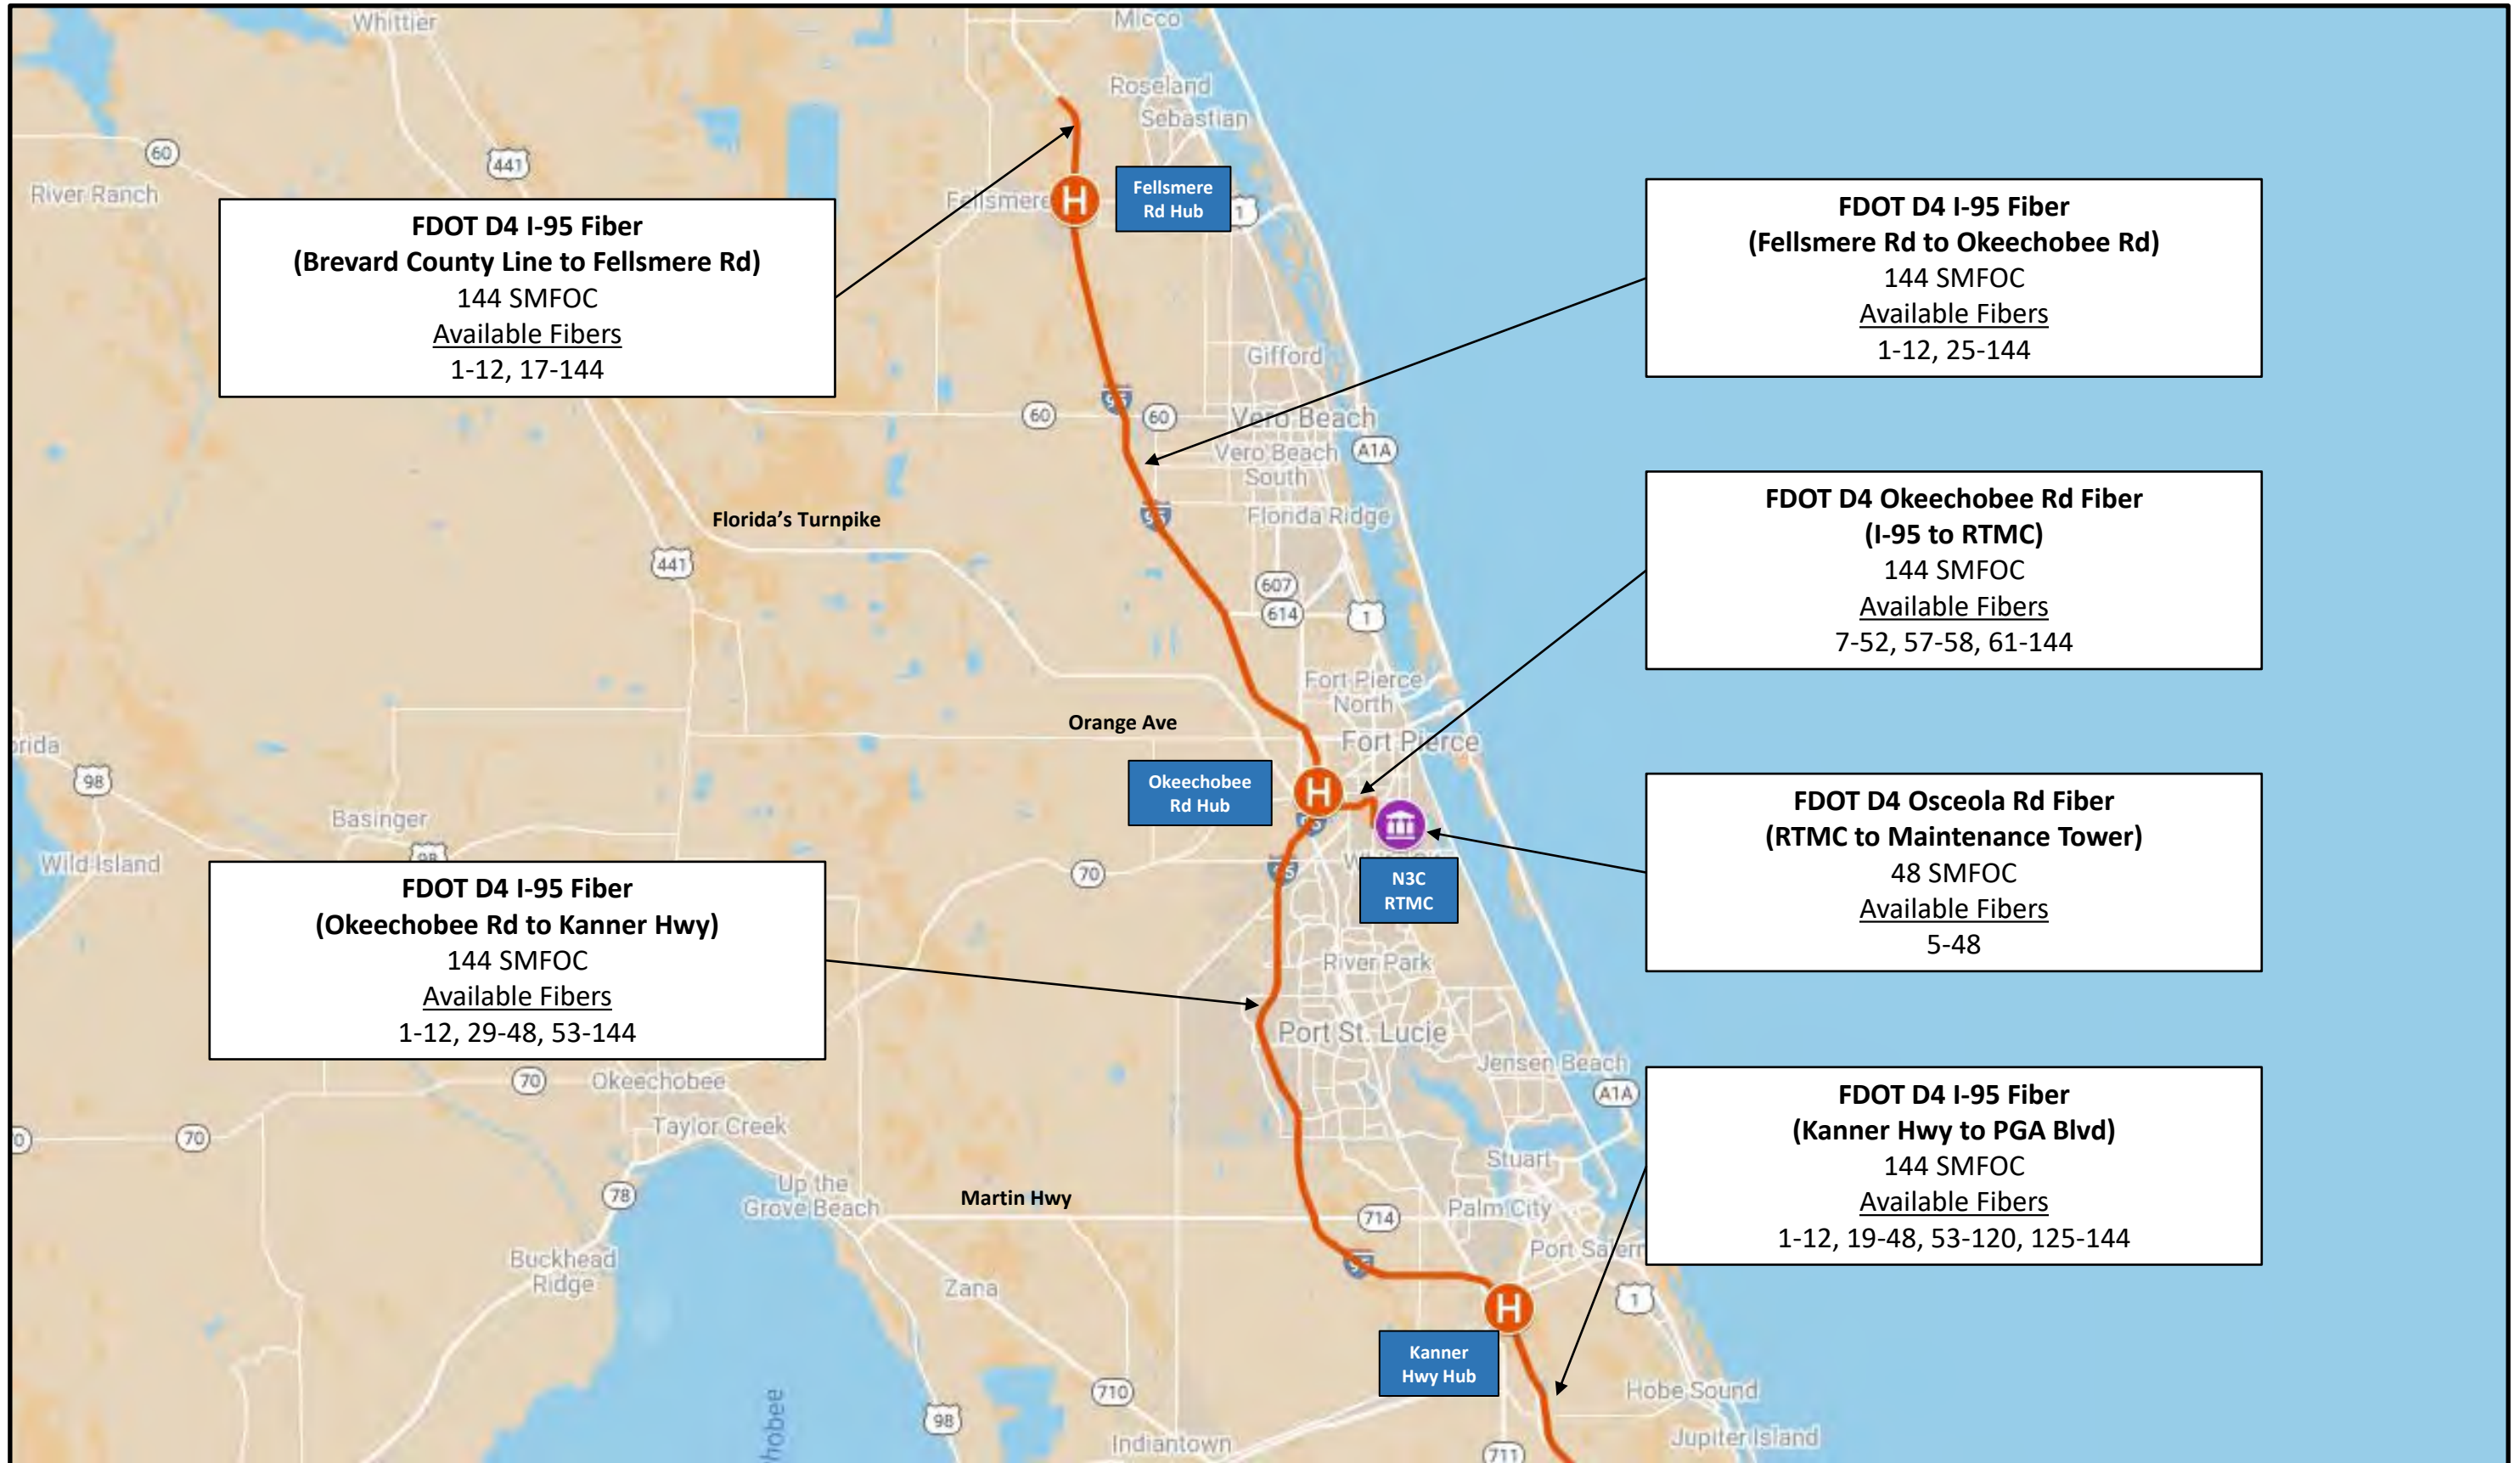




District Four Regional Fiber Allocation Map Palm Beach County





District Four Regional Fiber Allocation Map North Broward County

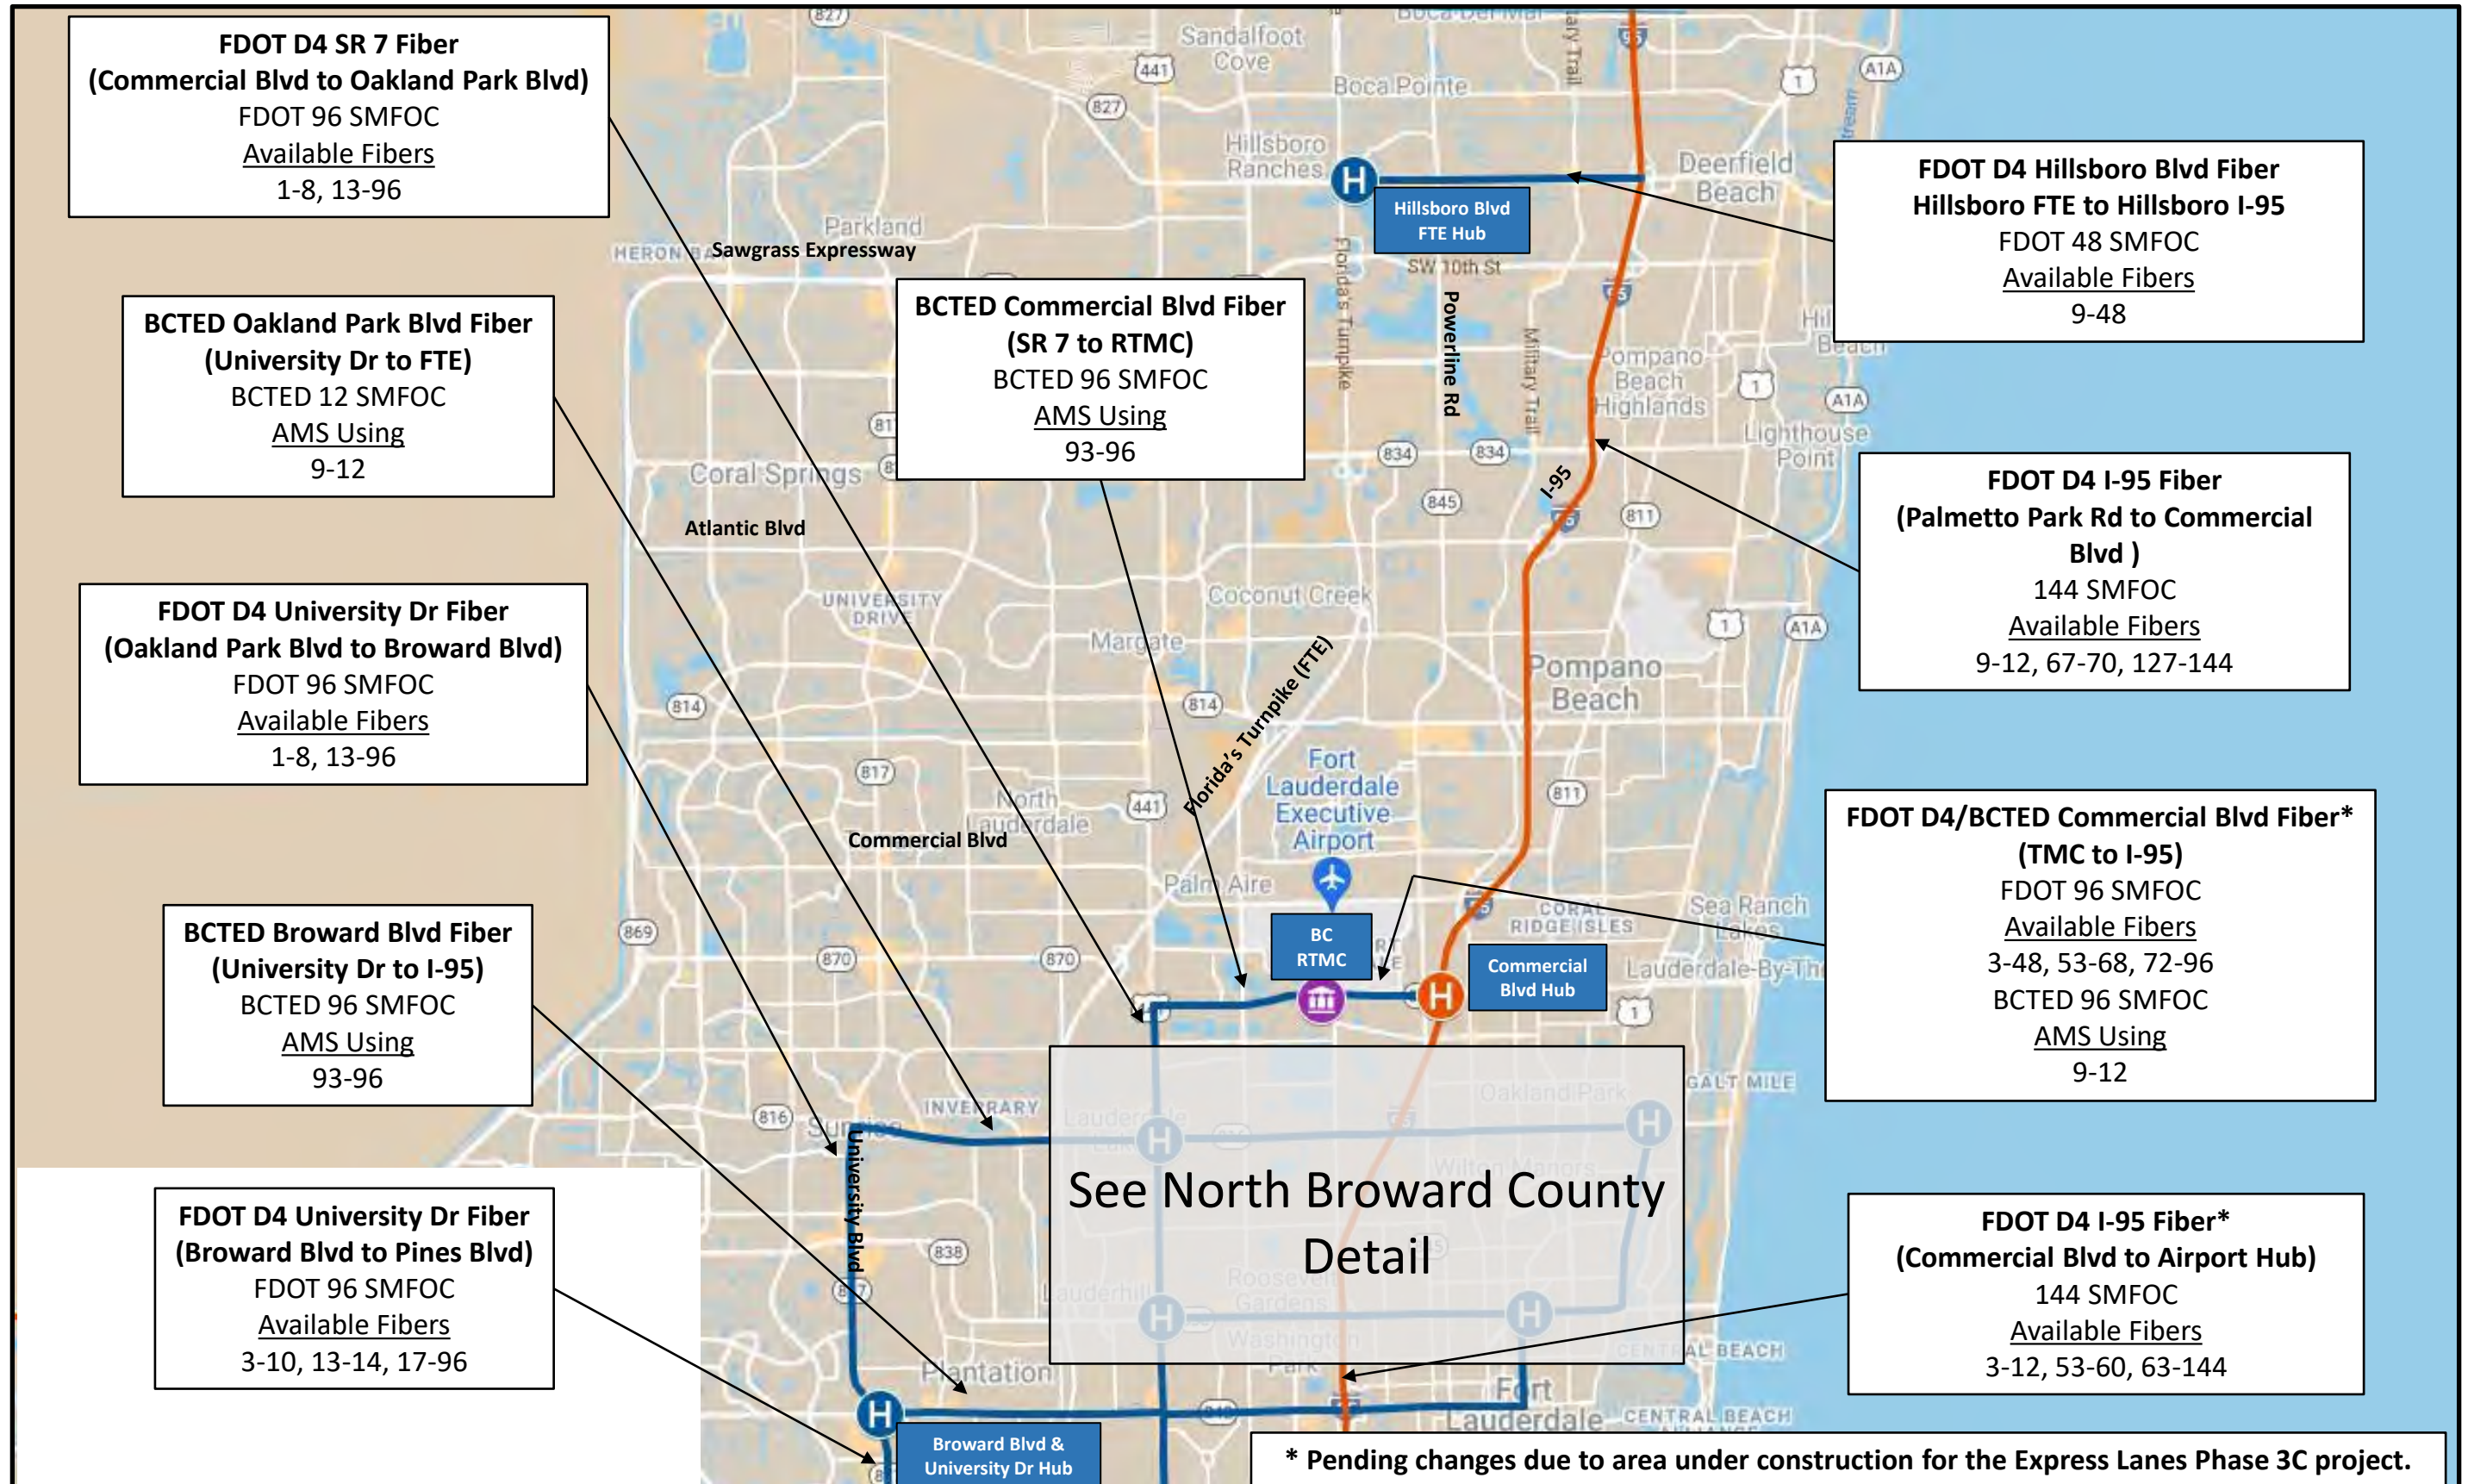



District Four Regional Fiber Allocation Map North Broward County Detail



**FDOT D4 Oakland Park Blvd Fiber
(Turnpike to SR 7)**
FDOT 36 SMFOC
Available Fibers
1-8, 13-36

**BCTED Oakland Park Blvd Fiber
(SR 7 to E of I-95)**
BCTED 12 SMFOC
AMS Using
9-12

**FDOT D4 Oakland Park Blvd Fiber
(E of I-95 to W of I-95)**
FDOT 36 SMFOC
Available Fibers
1-8, 13-36

**BCTED Oakland Park Blvd Fiber
(W of I-95 to US 1)**
BCTED 12 SMFOC
AMS Using
9-12

**FDOT SR 7 Fiber
(Oakland Park Blvd to Sunrise Blvd)**
FDOT 96 SMFOC
Available Fibers
1-8, 13-36

**FDOT SR 7 Fiber
(Sunrise Blvd to Broward Blvd)**
FDOT 96 SMFOC
Available Fibers
1-8, 22-96


**BCTED Broward Blvd Fiber
(University to I-95)**
BCTED 96 SMFOC
AMS Using
93-96

**BCTED Broward Blvd Fiber
(I-95 to E of I-95)**
BCTED 12 SMFOC
AMS Using
9-12

**FDOT D4 Broward Blvd Fiber
(E of I-95 to US 1)**
FDOT 96 SMFOC
Available Fibers
1-20, 25-96

**BCTED Sunrise Blvd Fiber
(I-95 to SR 845)**
BCTED 12 SMFOC
AMS Using
9-12

**BCTED Sunrise Blvd Fiber
(SR 845 to US 1)**
BCTED 24 SMFOC
AMS Using
9-12

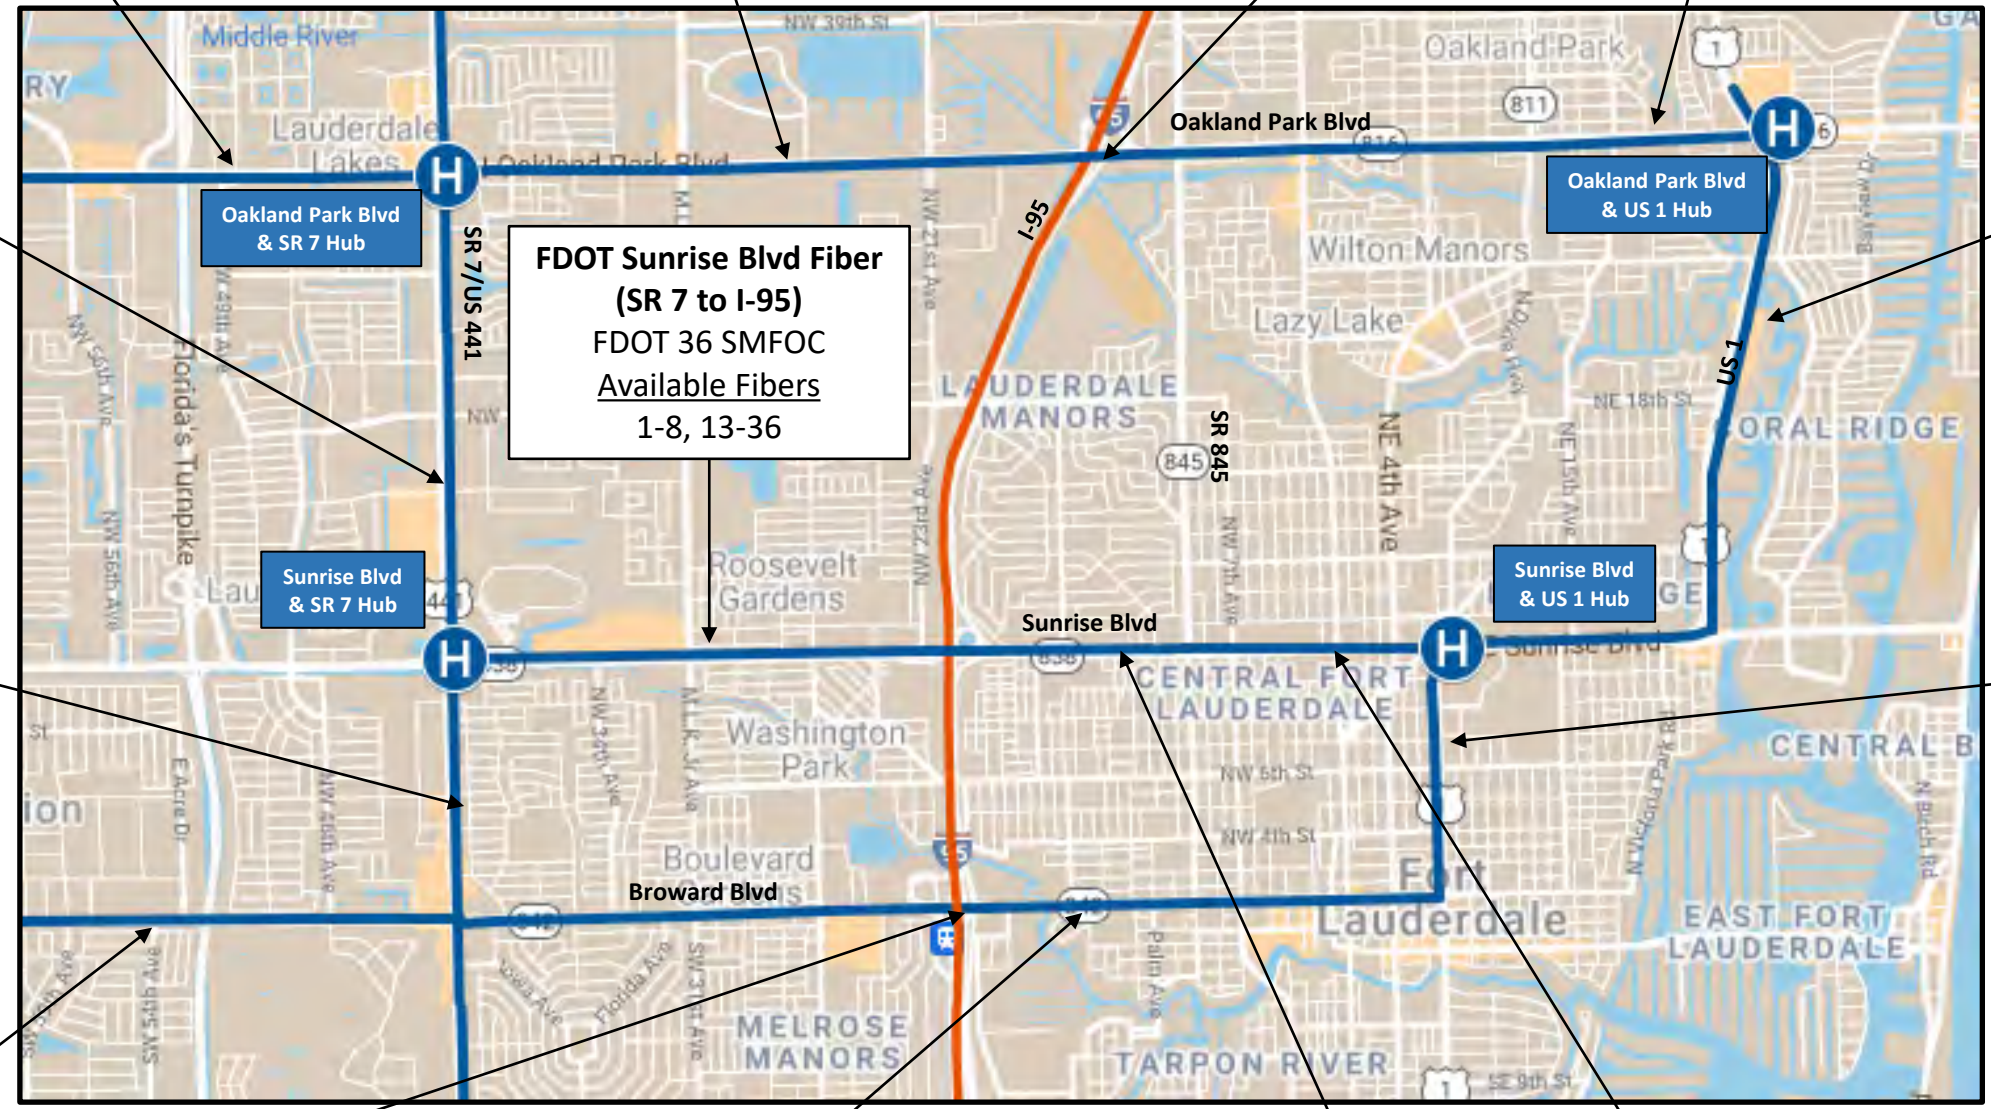


**BCTED US 1 Fiber
(Oakland Park Blvd to Sunrise Blvd)**
BCTED 24 SMFOC
AMS Using
9-12

**BCTED US 1 Fiber
(US 1 to Broward Blvd)**
BCTED 24 SMFOC
AMS Using
21-24




District Four Regional Fiber Allocation Map South Broward County

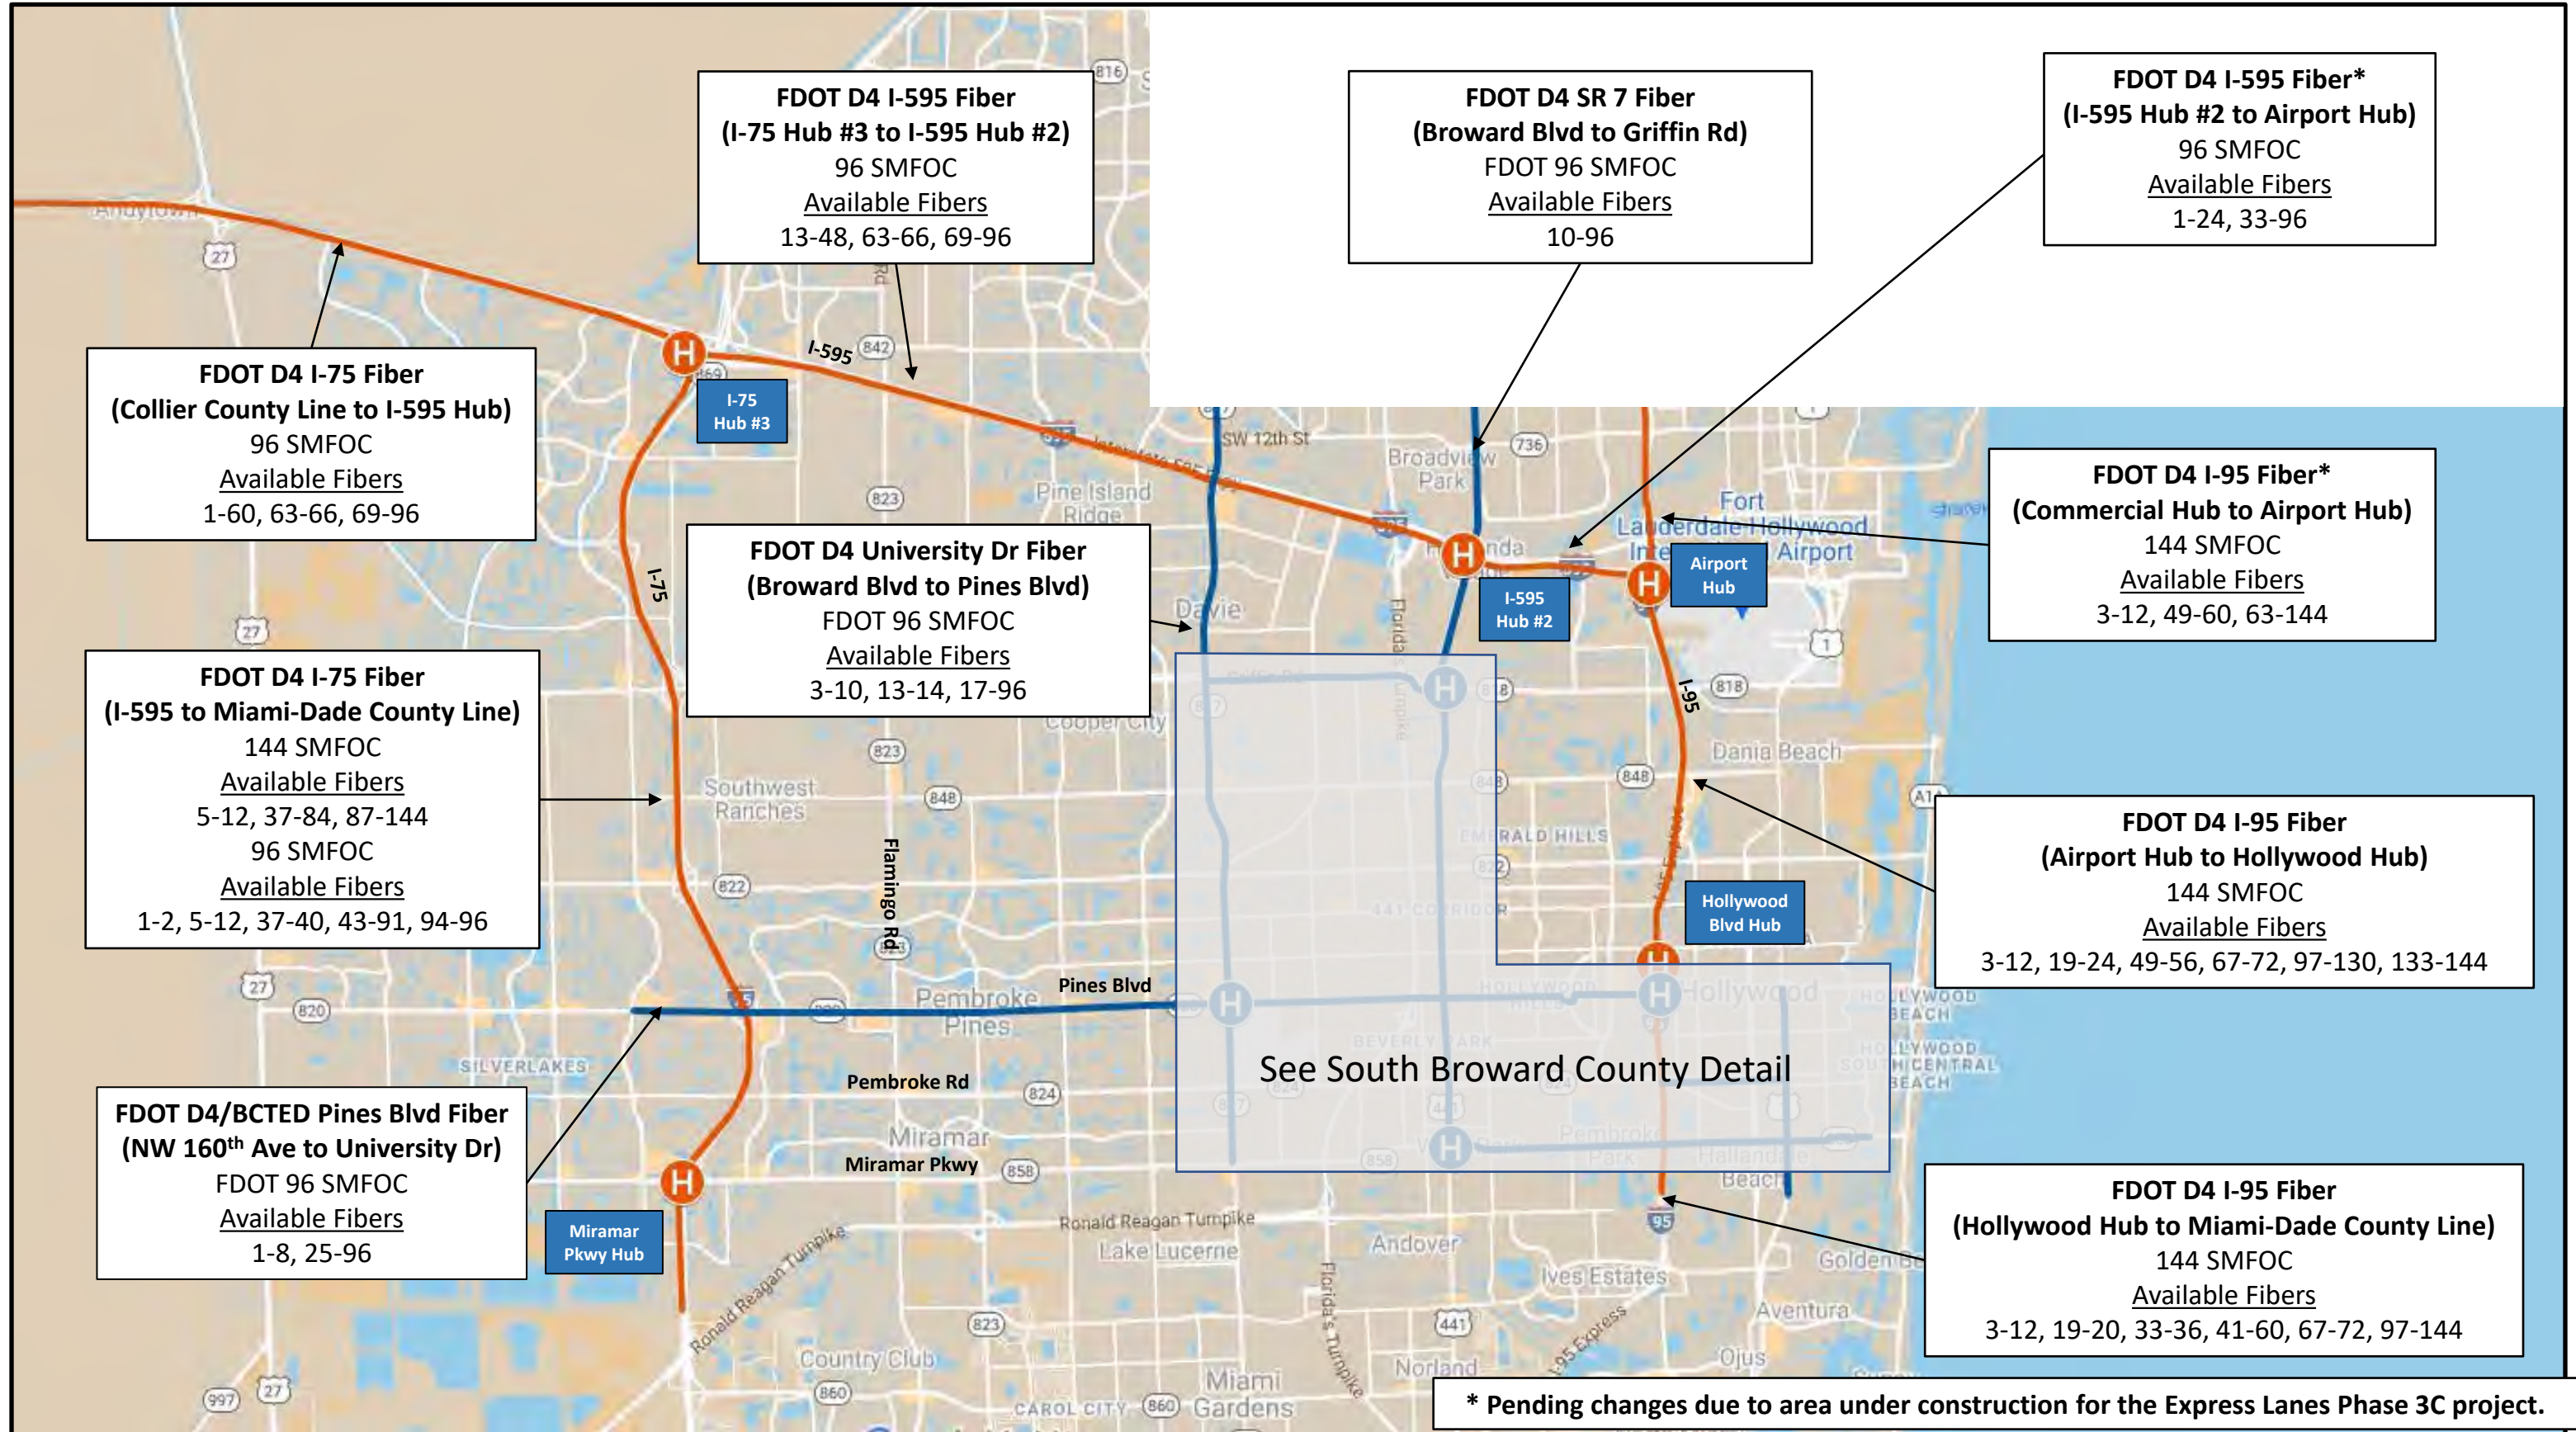



District Four Regional Fiber Allocation Map South Broward County Detail

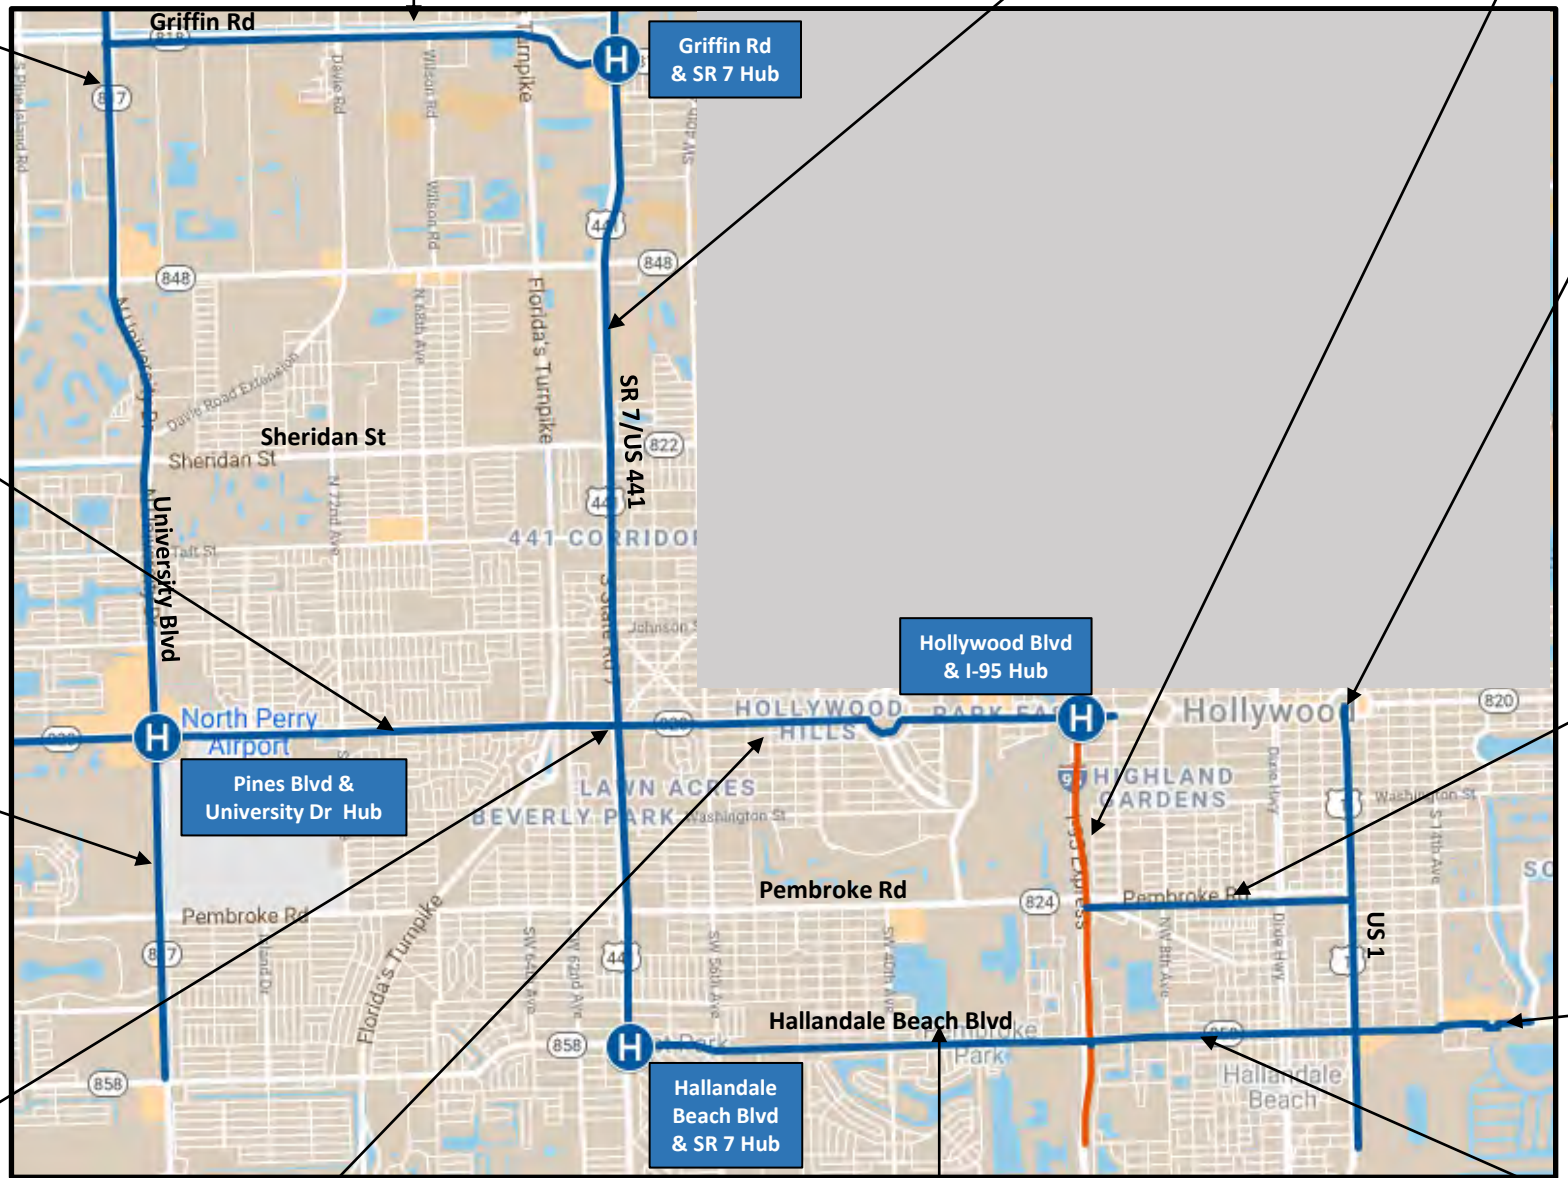

**FDOT D4 Griffin Rd Fiber
(University Blvd to SR 7)**
FDOT 96 SMFOC
Available Fibers
3-10, 17-22, 25-96

**FDOT D4 SR 7 Fiber
(Griffin Rd to Hallandale Beach Blvd)**
FDOT 96 SMFOC
Available Fibers
10-12, 15-96

**FDOT D4 I-95 Fiber
(Hollywood Hub to Miami-Dade County Line)**
144 SMFOC
Available Fibers
1-12, 19-20, 25-30, 33-36, 41-60, 67-72, 97-144

**FDOT D4 University Dr Fiber
(Broward Blvd to Pines Blvd)**
FDOT 96 SMFOC
Available Fibers
3-10, 13-14, 17-96

**FDOT D4 US 1 Fiber
(Hollywood Blvd to Miami-Dade County Line)**
FDOT 96 SMFOC
Available Fibers
1-8, 17-96

**FDOT D4 Pines Blvd Fiber
(University Blvd to W of SR 7)**
FDOT 96 SMFOC
Available Fibers
1-8, 11-12, 29-96

**FDOT D4 Pembroke Rd Fiber
(I-95 to US 1)**
FDOT 96 SMFOC
Available Fibers
1-8, 11-12, 17-96

**FDOT D4 University Dr Fiber
(Pines Blvd to Miami-Dade County Line)**
FDOT 96 SMFOC
Available Fibers
1-10, 13-14, 17-96

**FDOT D4 Hallandale Beach Blvd Fiber
(US 1 to Three Islands)**
FDOT 96 SMFOC
Available Fibers
1-8, 13-96

**BCTED Hollywood Blvd Fiber
(W of SR 7 to SR 7)**
BCTED 96 SMFOC
Available Fibers
1-8, 11-12, 29-96

**FDOT D4 Hollywood Blvd Fiber
(SR 7 to E of I-95)**
FDOT 96 SMFOC
Available Fibers
1-8, 11-12, 29-96

**FDOT D4 Hallandale Beach Blvd Fiber
(SR 7 to I-95)**
FDOT 96 SMFOC
Available Fibers
1-6, 13-16, 37-96
AMS Using
7-12, 17-24, 25-36

**FDOT D4 Hallandale Beach Blvd Fiber
(I-95 to US 1)**
FDOT 96 SMFOC
Available Fibers
1-6, 13-96