


FOR INFORMATION  
PURPOSES ONLY  
JUL 31 2002  
SUBJECT TO REVISION

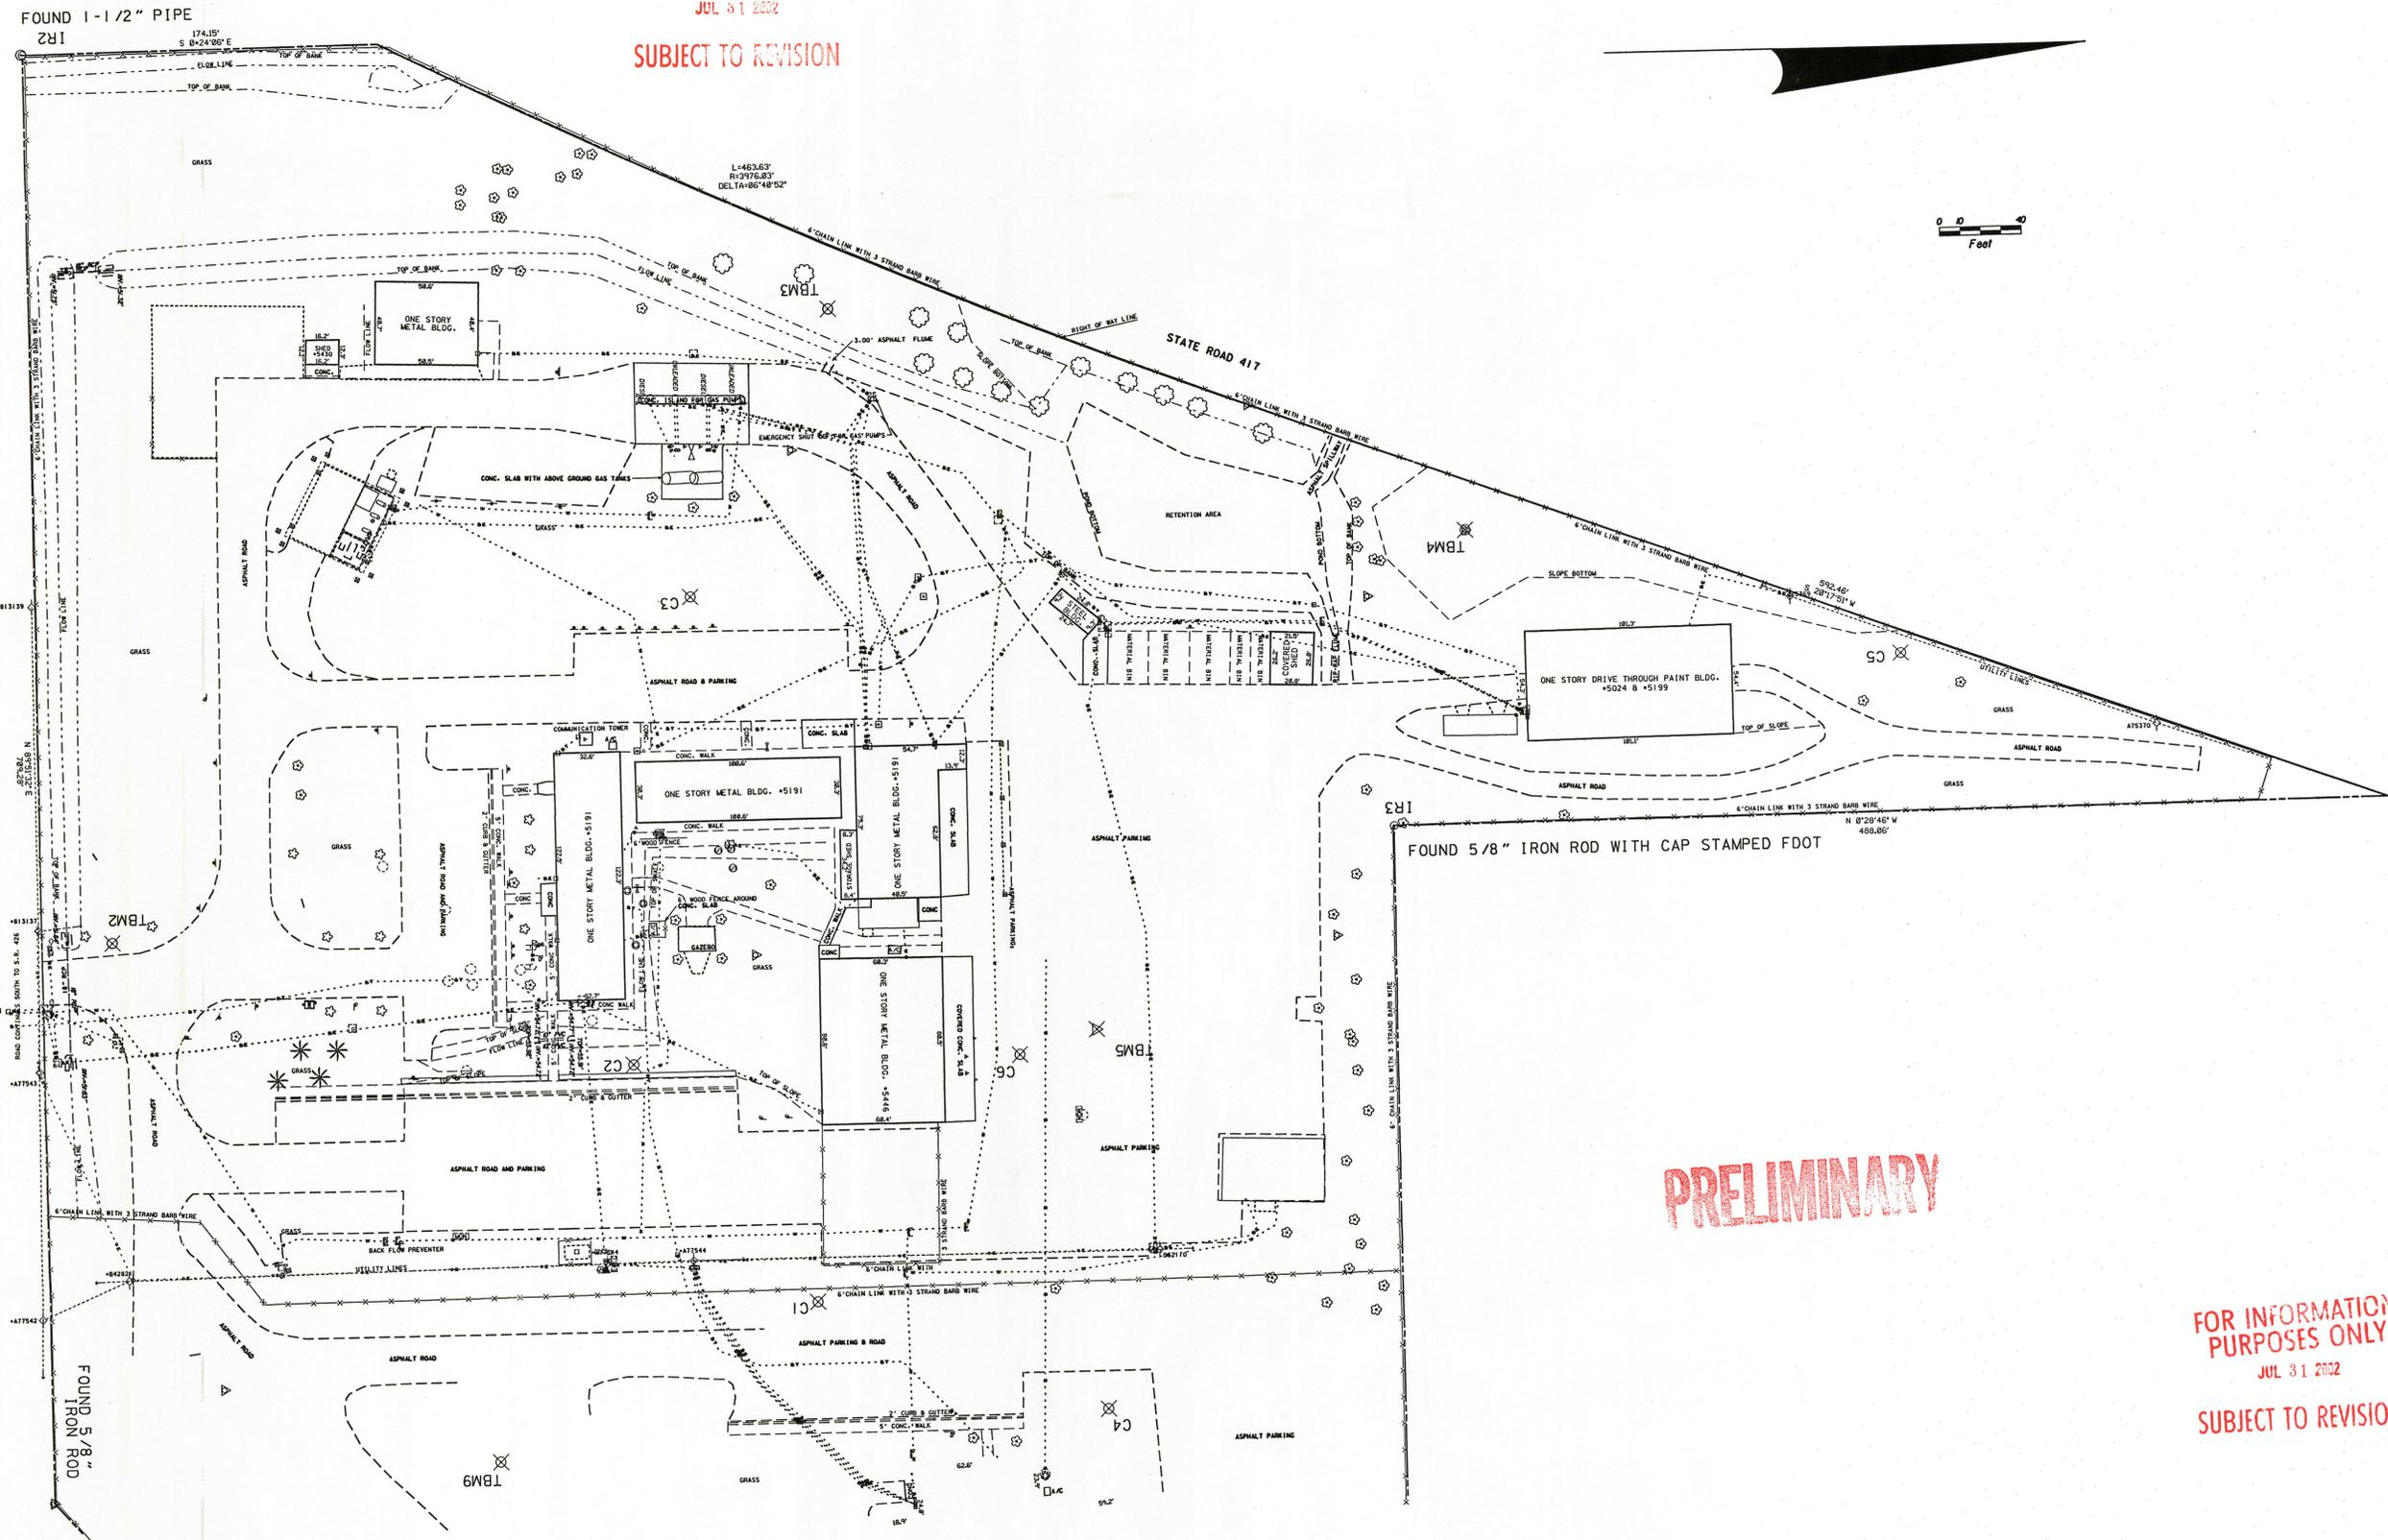

**PRELIMINARY**

FOR INFORMATION  
PURPOSES ONLY  
JUL 31 2002  
SUBJECT TO REVISION

THIS MAP IS NOT A SURVEY

|                    |   |                      |              |                      |                  |                      |               |                        |                         |
|--------------------|---|----------------------|--------------|----------------------|------------------|----------------------|---------------|------------------------|-------------------------|
| OVIEDO MAINTENANCE | FLORIDA DEPARTMENT OF TRANSPORTATION<br>PRELIMINARY | APPROVED BY _____    | DATE _____   | BY _____             | DATE _____       | FED. PROJ. ID. _____ | SECTION _____ | MAPS PREPARED BY _____ | FIELD BOOK NO. 'S _____ |
|                    |   | REVISION _____       | BY _____     | DATE _____           | REVISION _____   | BY _____             | DATE _____    | PRELIM _____           | W.P.I. No. _____        |
|                    |   | STATE ROAD NO. _____ | COUNTY _____ | FIN. PROJ. ID. _____ | SHEET 1.. OF 2.. | FINAL _____          | CHECKED _____ |                        |                         |

REV'D 7/31/02