

Cove Road PD&E Study from SR 76 (Kanner Hwy.) to SR 5/US 1

COVE ROAD

From State Road (SR) 76/Kanner Highway to SR 5/US-1
Martin County, Florida

Project Development & Environment (PD&E) Study

FPID Number: 441700-1 ETDM Number: 14479



Segment 2 Alternative 2A




SCALE: 1" = 100'



Begin Segment 2

End Study

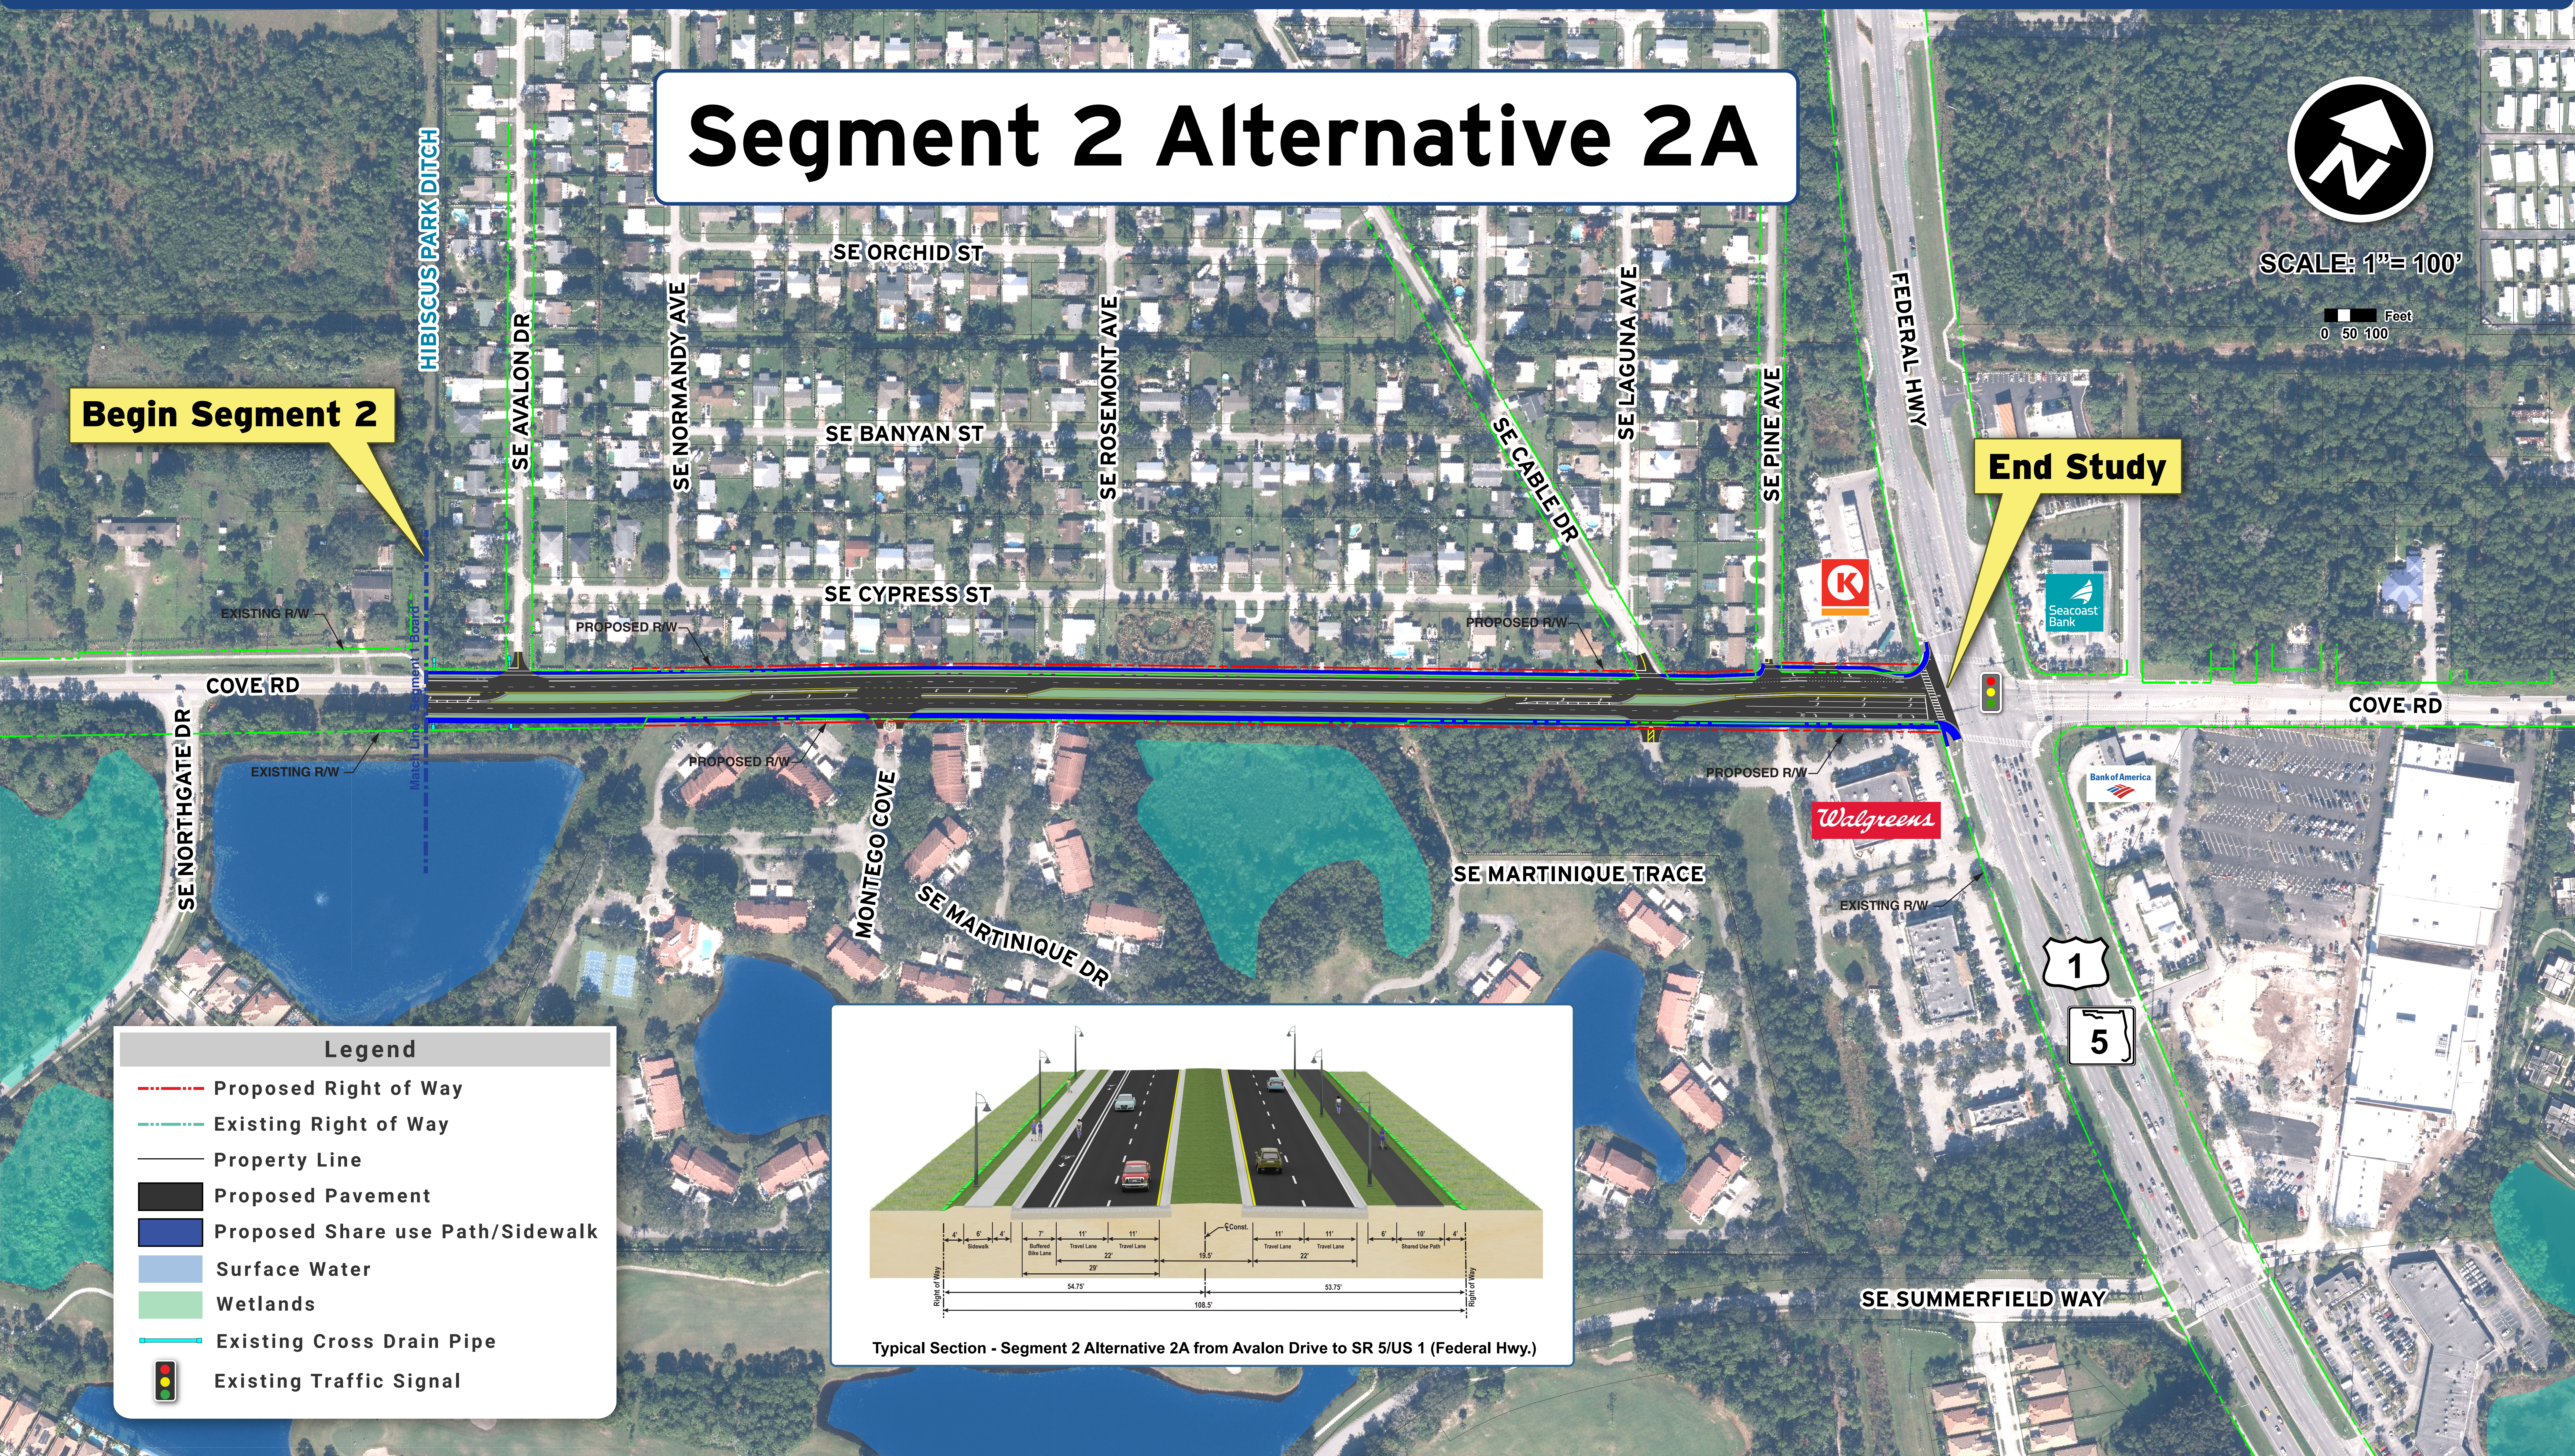

Legend

- Proposed Right of Way
- Existing Right of Way
- Property Line
- Proposed Pavement
- Proposed Share use Path/Sidewalk
- Surface Water
- Wetlands
- Existing Cross Drain Pipe
- ● ● Existing Traffic Signal

