


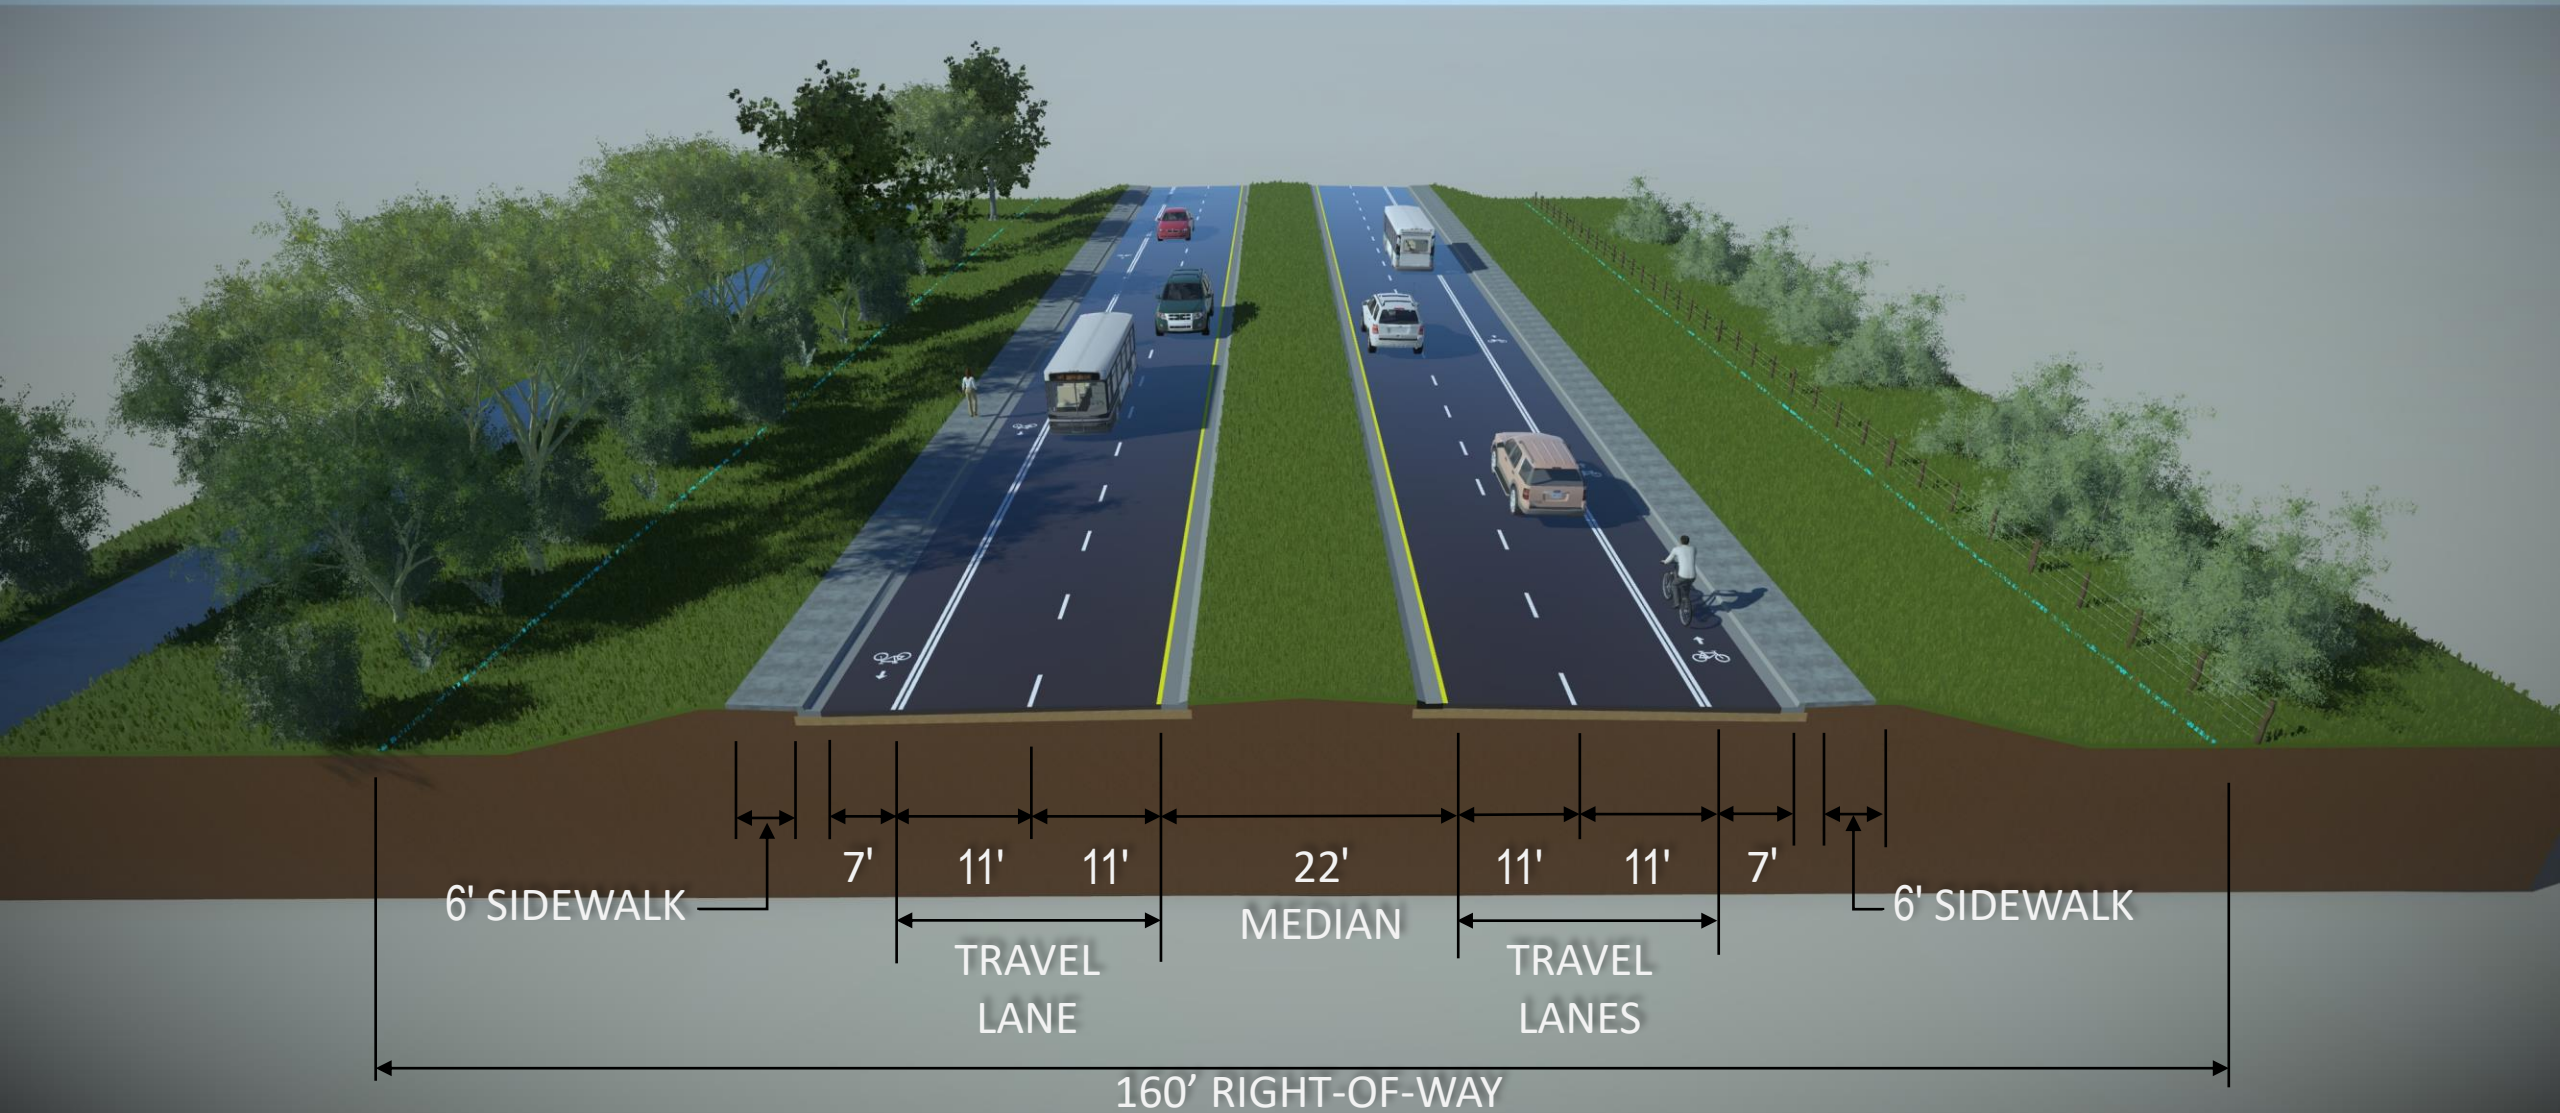


(405606-7-52-01) CR 510 FROM CR512 TO 87TH STREET





(405606-7-52-01) CR 510 FROM CR512 TO 87TH STREET

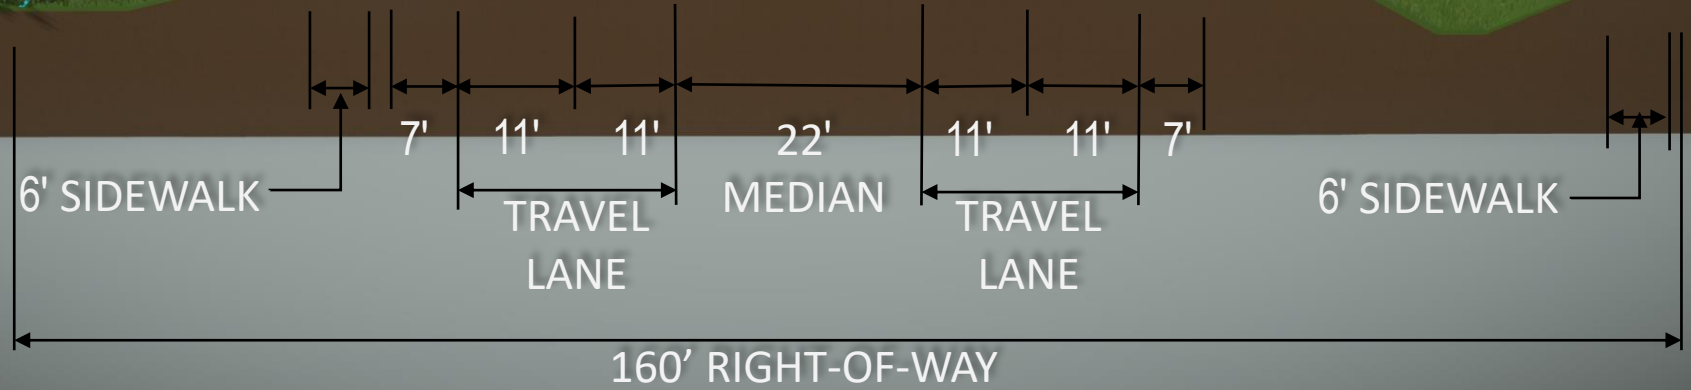



(405606-7-52-01) CR 510 FROM CR512 TO 87TH STREET

