




PLAN  
(For Heights Of Headwall Greater Than 4')  
FENCING TERMINALS AT BOX CULVERTS

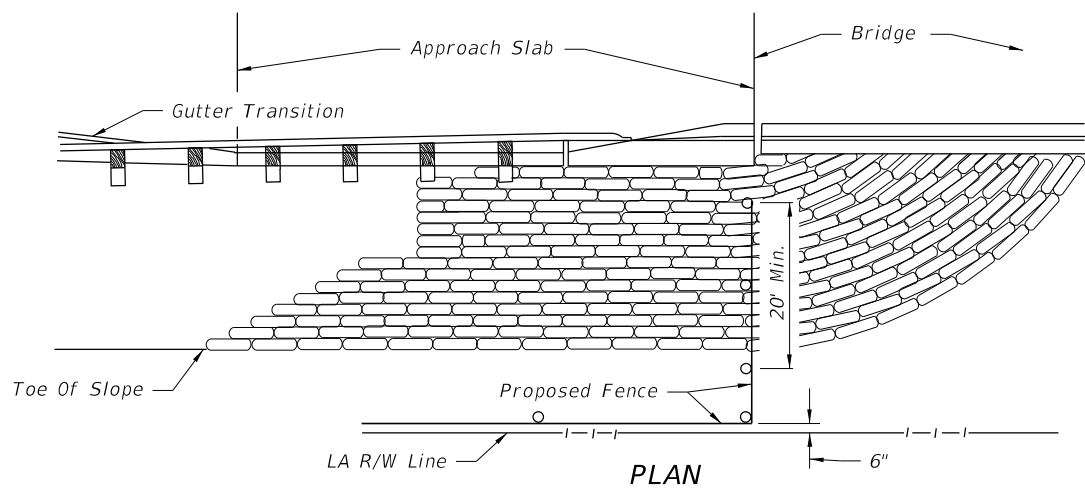

FENCING TERMINALS AT BRIDGE ENDS  
(STREAM CROSSING)

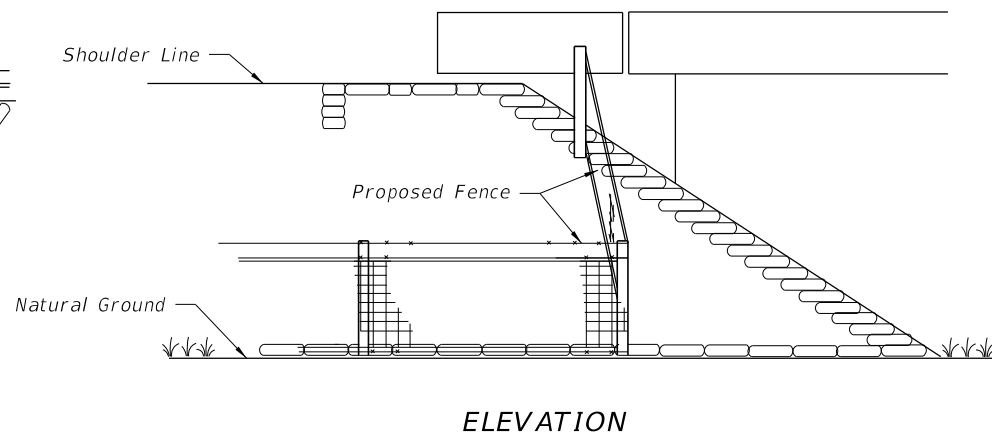


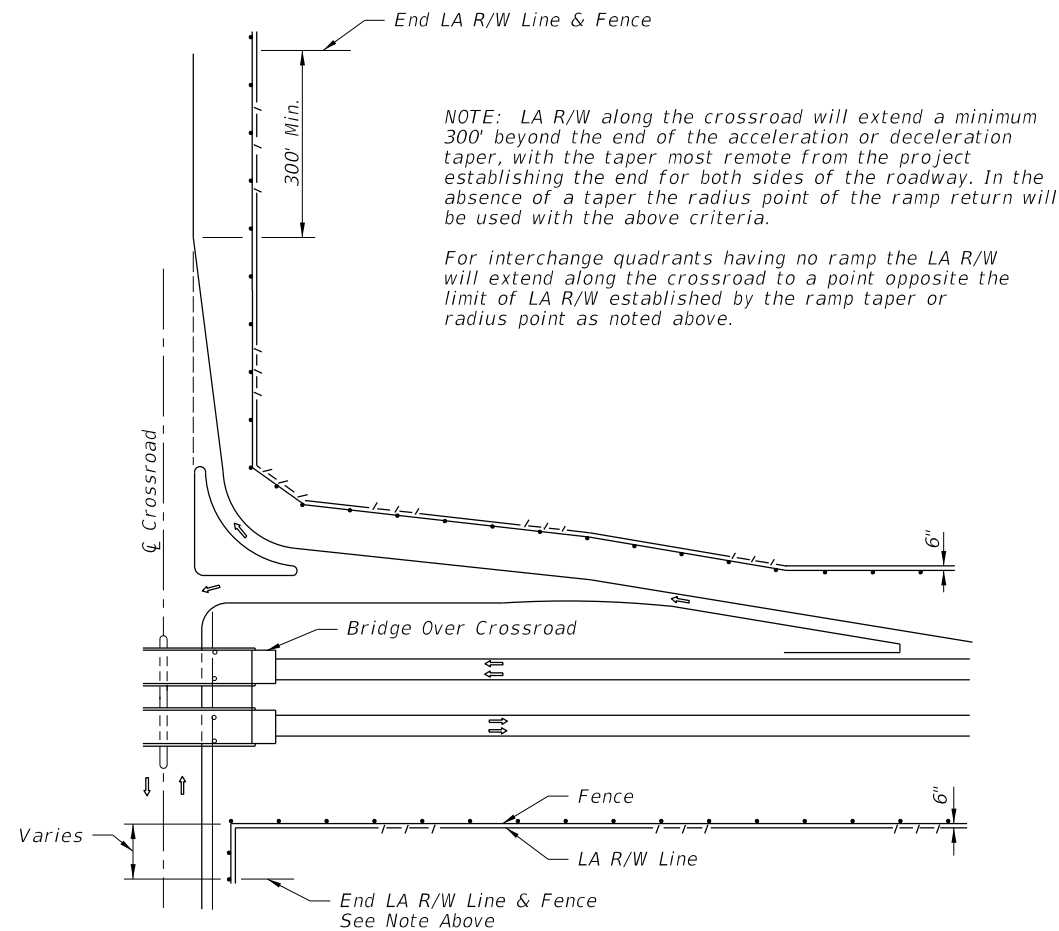
ELEVATION

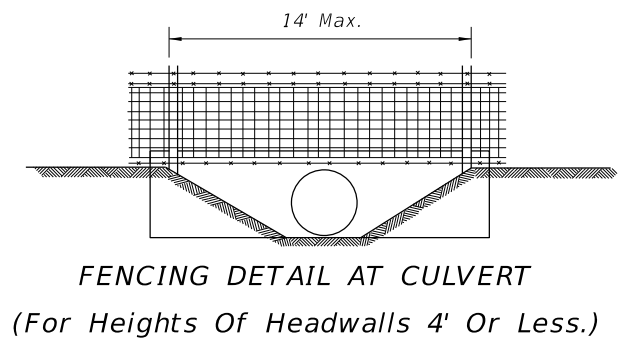

Note: When height of headwall is 4' or less (drainage pipe 36" or less) the fence shall not be tied to the headwall, but shall span the lateral ditch.



10/16/2017 10:18:24 AM

LAST REVISION 11/01/17	REVISION	DESCRIPTION:	 FY 2018-19 STANDARD PLANS	FENCE LOCATION	INDEX 550-004	SHEET 1 of 2
---------------------------	----------	--------------	---	----------------	------------------	-----------------




APPLIES TO BRIDGE OVER CROSSROAD AND CROSSROAD OVER FREEWAY (BRIDGE OVER CROSSROAD SHOWN)


**FENCING TERMINALS AT RURAL INTERCHANGES**

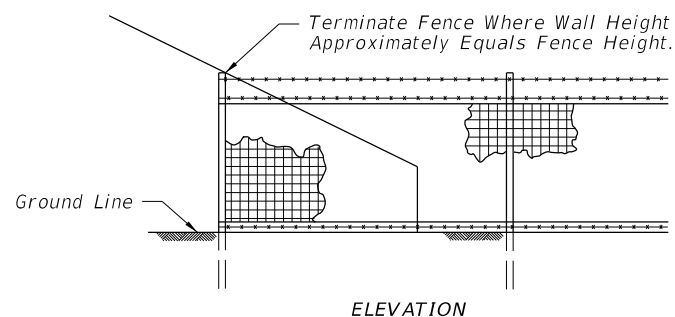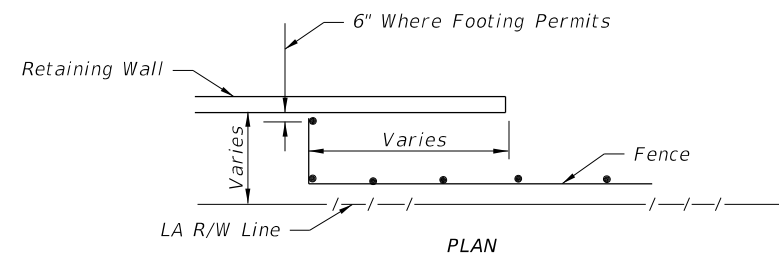

**FENCING TERMINALS AT RETAINING WALLS**

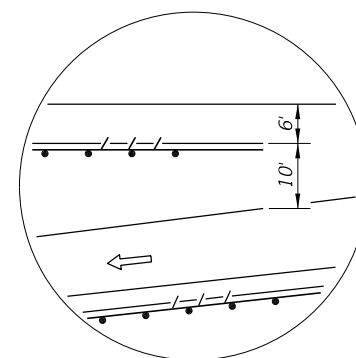

**INSET A**

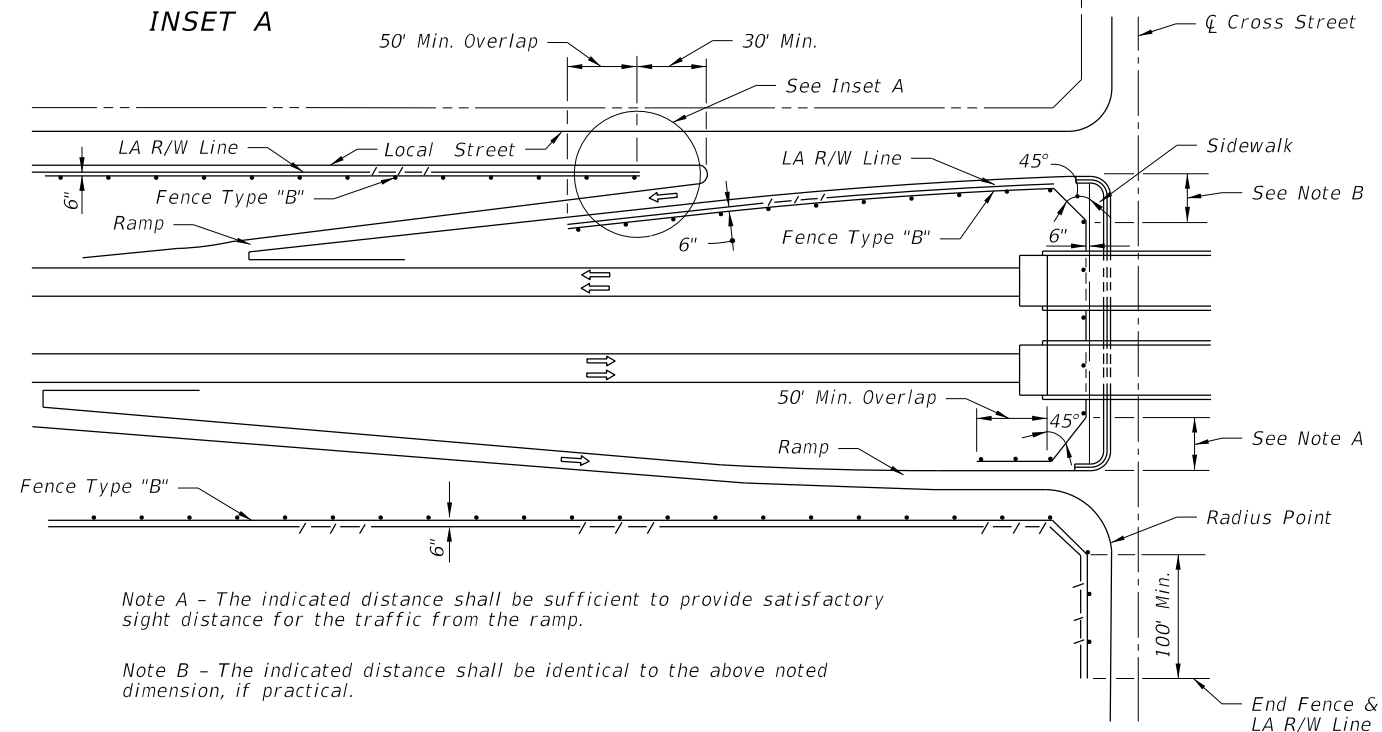


Note A - The indicated distance shall be sufficient to provide satisfactory sight distance for the traffic from the ramp.

Note B - The indicated distance shall be identical to the above noted dimension, if practical.

**FENCING TERMINALS AT URBAN INTERCHANGES**

10/16/2017 10:18:25 AM

LAST REVISION 11/01/17	REVISION	DESCRIPTION:	 <b>FY 2018-19 STANDARD PLANS</b>	<b>FENCE LOCATION</b>	INDEX 550-004	SHEET 2 of 2
---------------------------	----------	--------------	---	-----------------------	------------------	-----------------