


SINGLE COLUMN GROUND SIGN

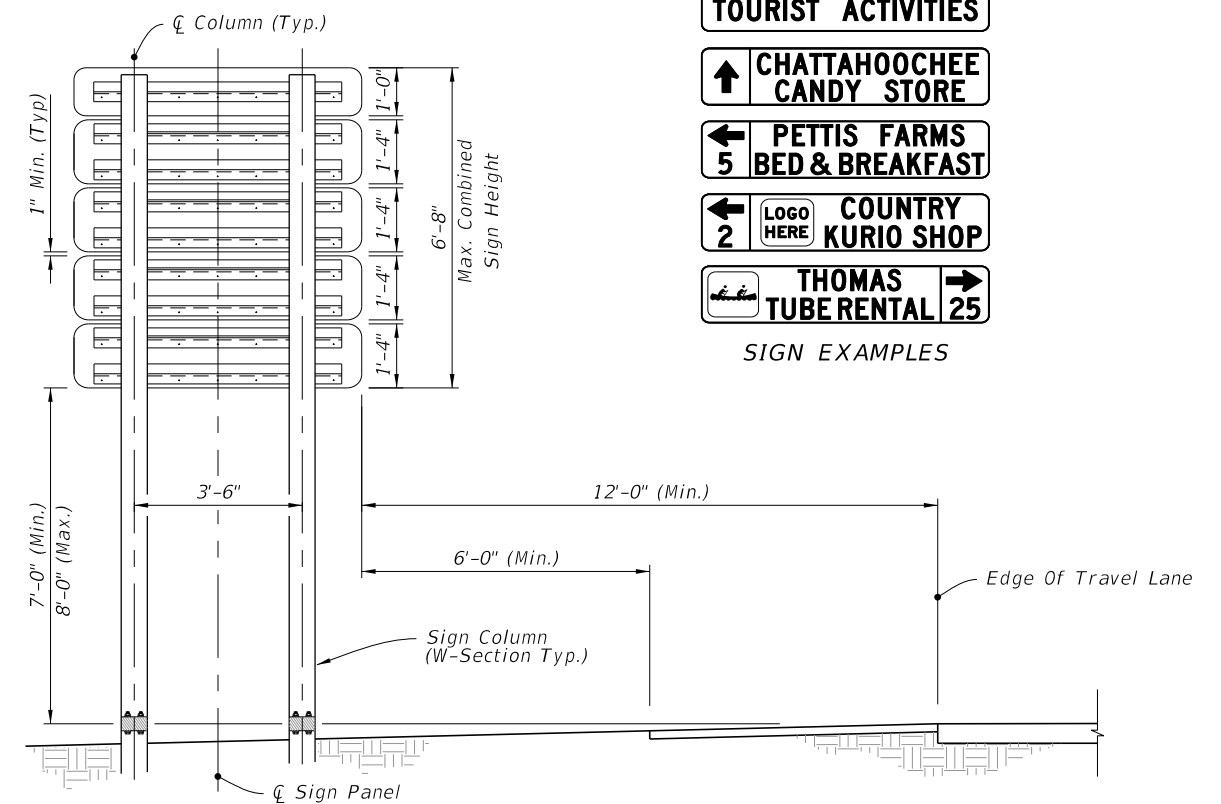


MULTI-COLUMN GROUND SIGN

NOTES:

1. Signs must comply with Rule 14-51, Florida Administrative Code.
2. Use 6" Type C lettering.
3. See index 700-010 for Single Column Ground Sign for foundation and connection details.
4. See Index 700-020 for Multi-Column Ground Sign for foundation and connection details.
5. See Index 102-600, Work Zone Sign Supports, for Temporary 3-Post Sign Support assembly and foundation details. Galvanize Steel U-Channel in accordance with ASTM 123.

DESIGN FOR TOURIST ORIENTED DIRECTIONAL SIGNS (Options for Aluminum Round Tube, Steel I Beam and Steel U-Channel.)						
Total Area (SF)	Single Post Configuration		Two Post Configuration		Three Post Configuration	
	3-1/2" X 0.125" Aluminum Tube Direct Burial	4" X 0.125" Aluminum Tube Slip Base	S3X5.7 Steel I Beam Slip Base	W6X12 Steel I Beam Slip Base	3 lb/ft Steel U-Channel Direct Burial	4 lb/ft Steel U-Channel Lap Splice
6-10	OK	OK	N/A	N/A	N/A	N/A
16-20	N/A	OK	N/A	N/A	N/A	N/A
14-16	N/A	N/A	OK	OK	OK	OK
22-24	N/A	N/A	OK	OK	N/A	OK *
30-32	N/A	N/A	N/A	OK	N/A	N/A
38	N/A	N/A	N/A	OK	N/A	N/A

* Limited to 22 SF Total Sign Area.

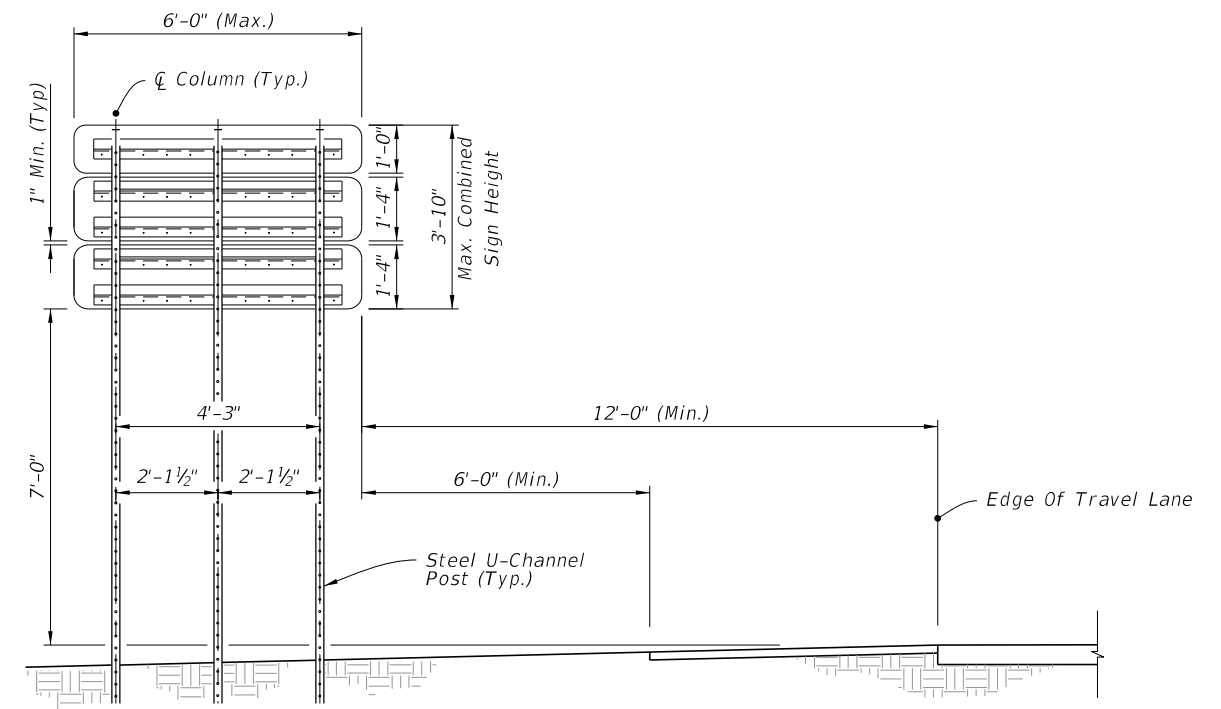

TEMPORARY 3 POST SIGN SUPPORT

10/16/2017 2:46:06 PM