

WEIGH STATION SIGNING


10/16/2017 2:47:58 PM

LAST REVISION 11/01/17	DESCRIPTION:
---------------------------	--------------


**FY 2018-19
STANDARD PLANS**

TYPICAL SIGNING FOR TRUCK WEIGH AND INSPECTION STATIONS

INDEX 700-108	SHEET 1 of 2
------------------	-----------------

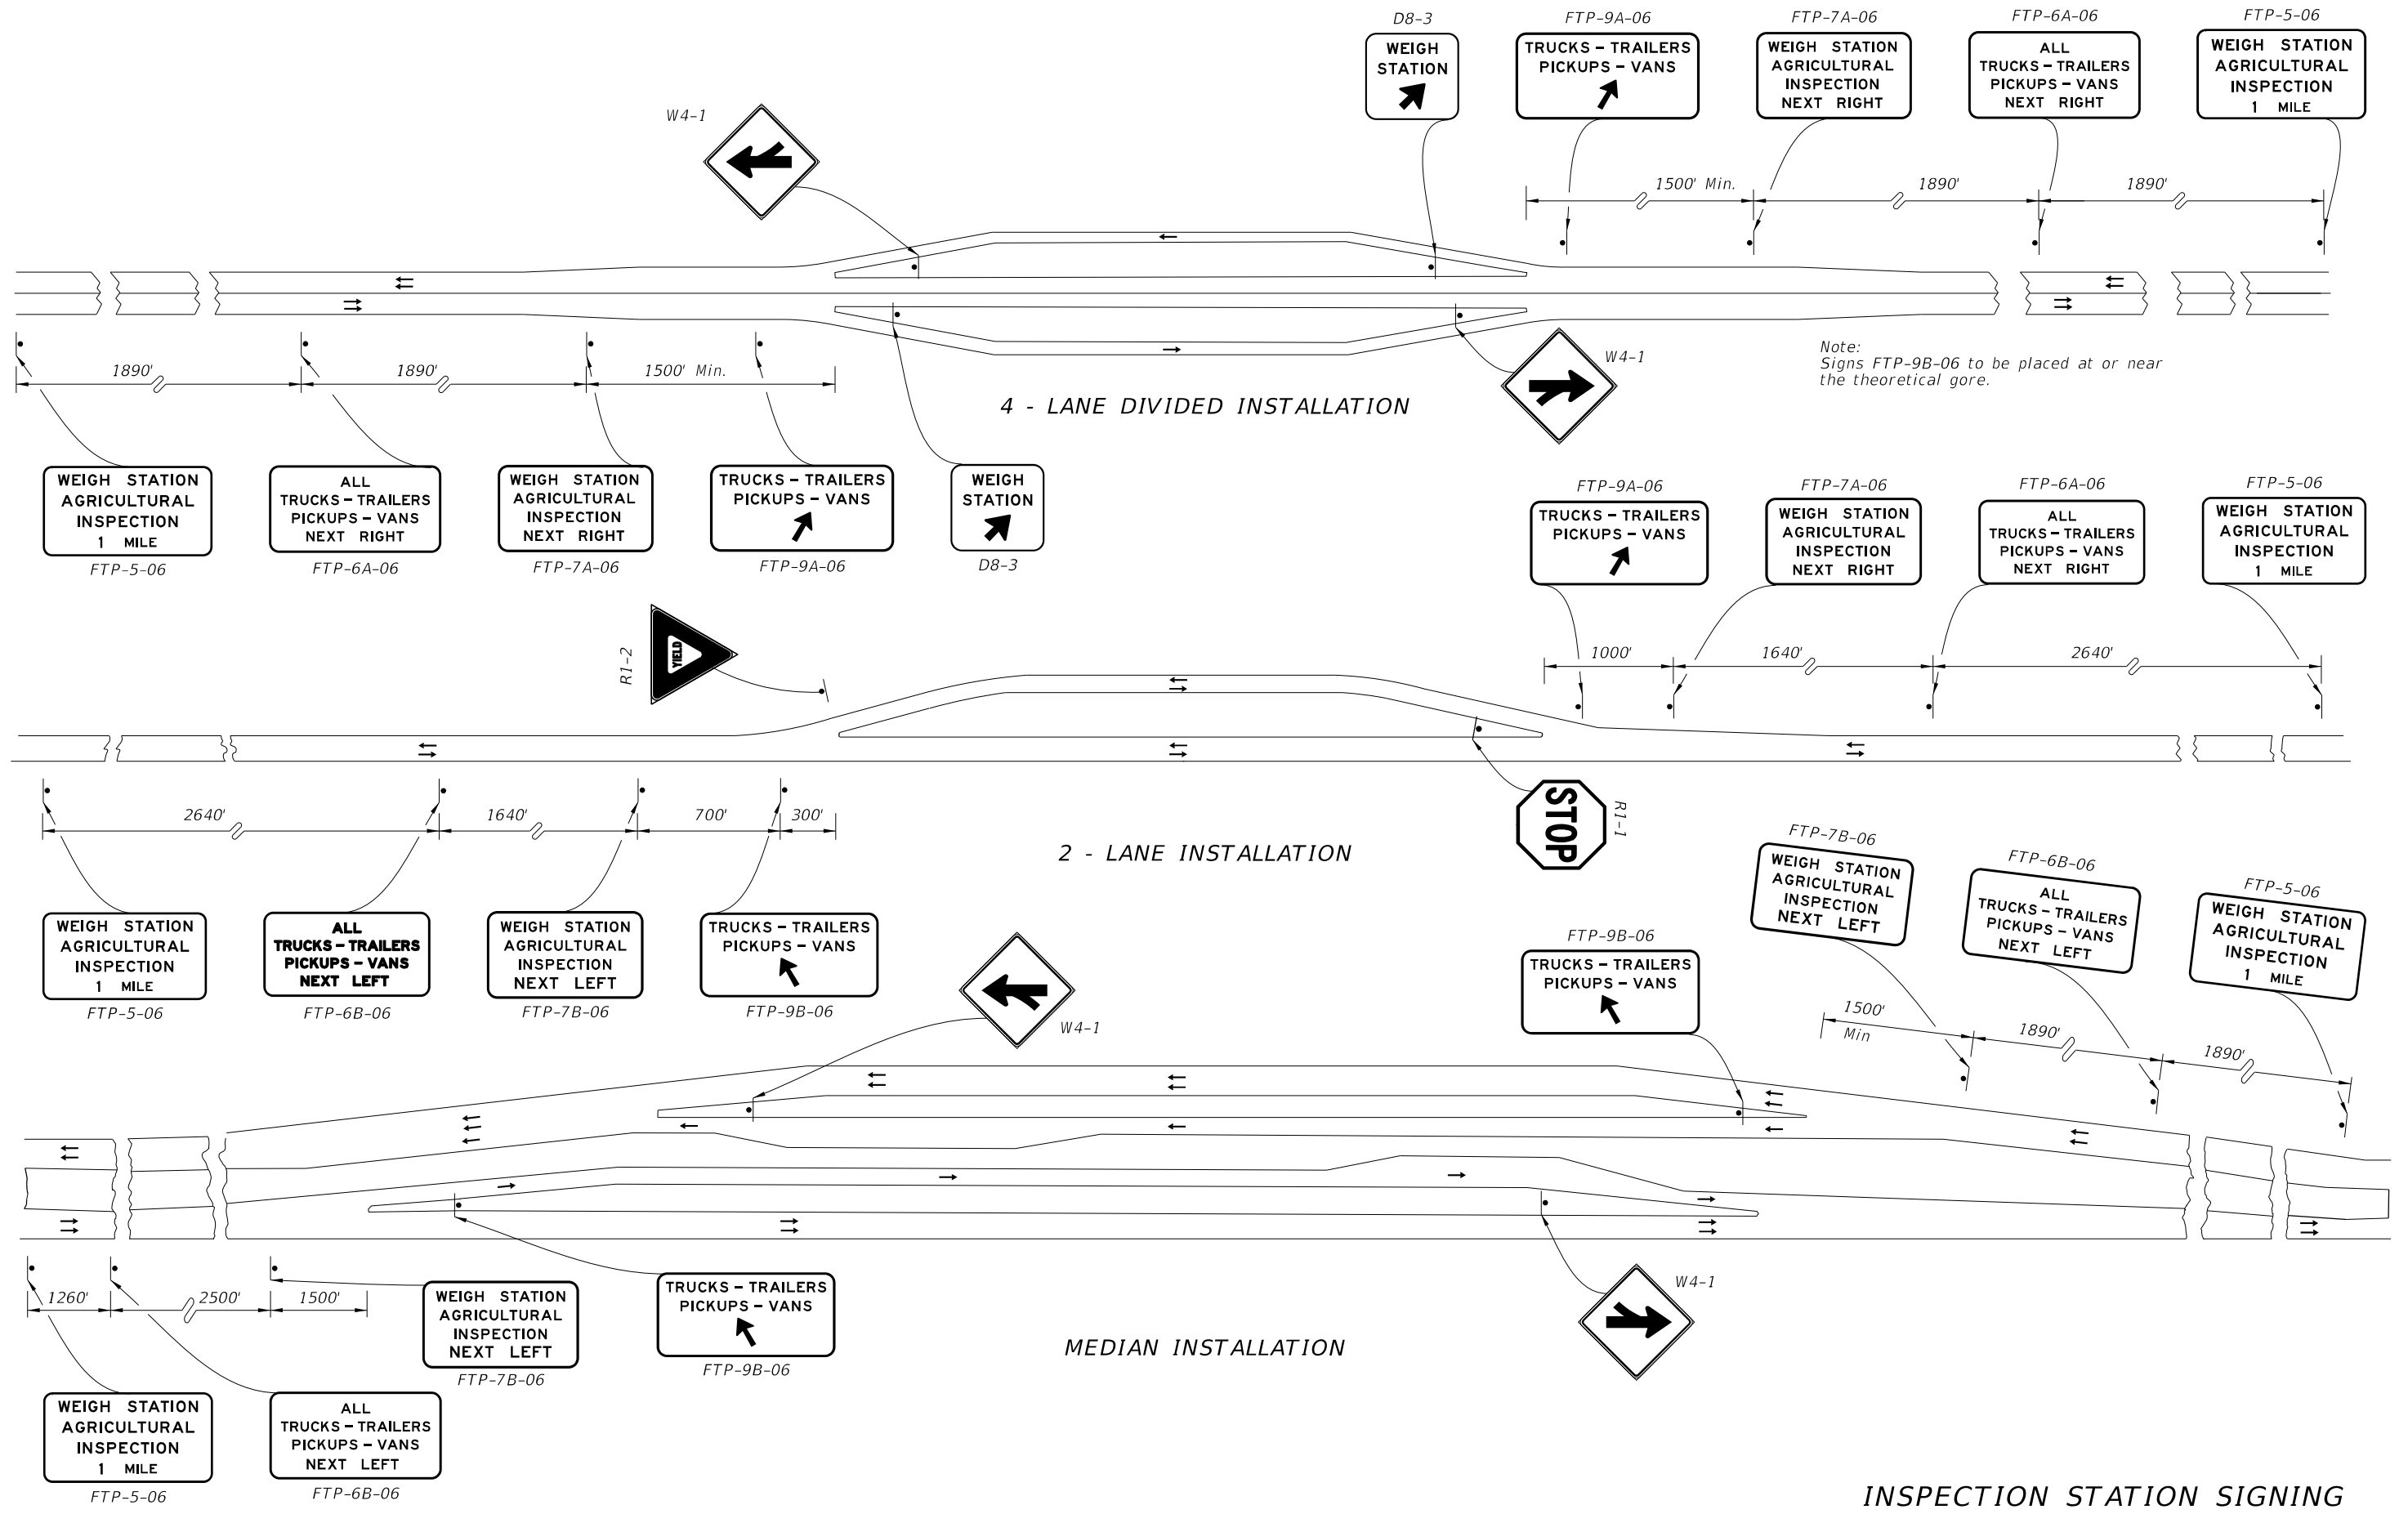

10/16/2017 2:47:59 PM

INSPECTION STATION SIGNING

LAST REVISION 11/01/17	DESCRIPTION:
---------------------------	--------------


**FY 2018-19
STANDARD PLANS**

TYPICAL SIGNING FOR TRUCK WEIGH AND INSPECTION STATIONS

INDEX 700-108	SHEET 2 of 2
------------------	-----------------